




MATERIALS SPECIFICATION
 WALLS – FACING BRICKWORK WITH DETAILING TO MATCH EXTG BUILDING.
 ROOF – FLAT FELT/ASPHALT ROOF
 WINDOWS – UPVC

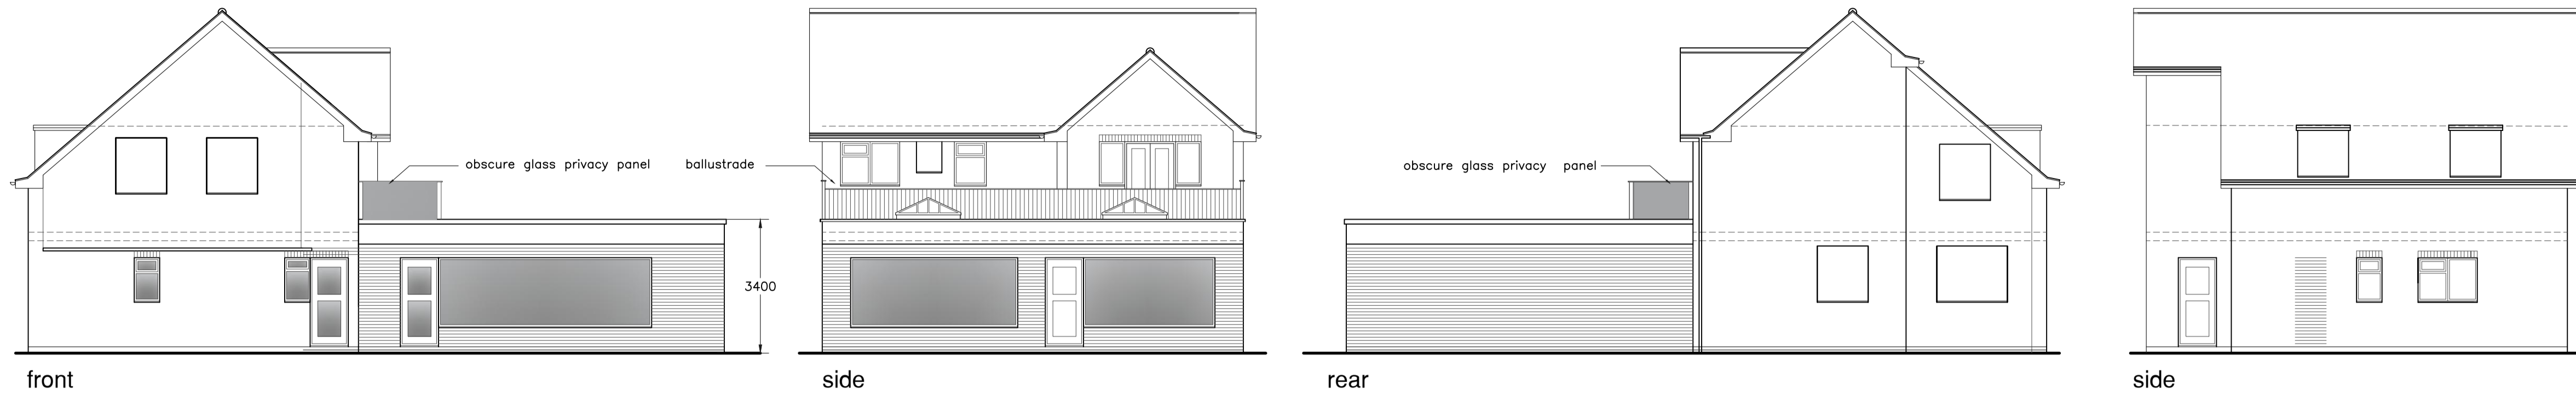


front side rear side

ELEVATIONS AS PROPOSED 1:100


Revision	Date
----------	------

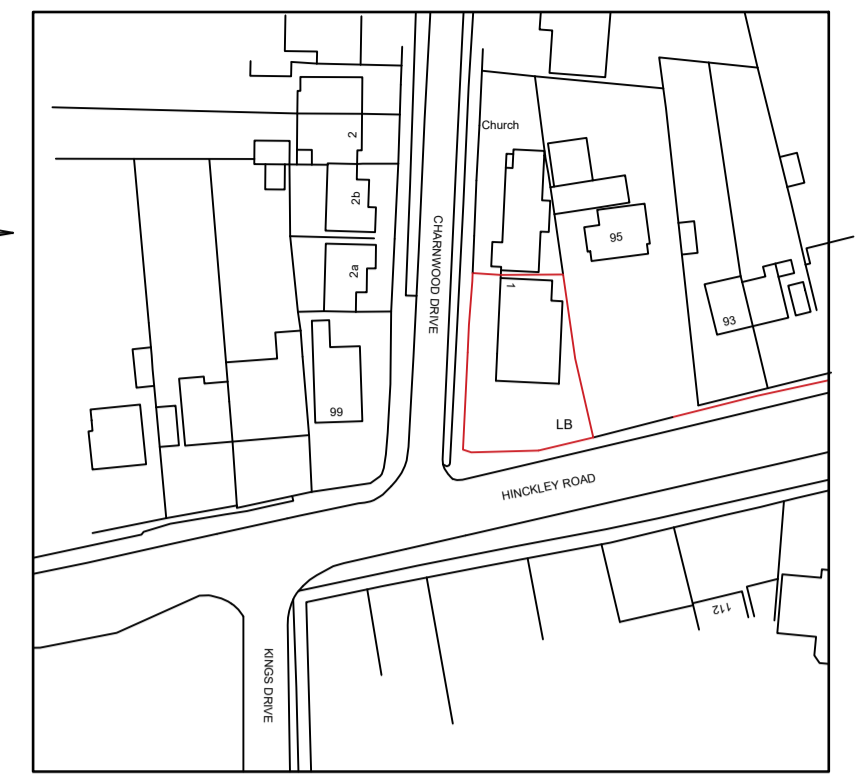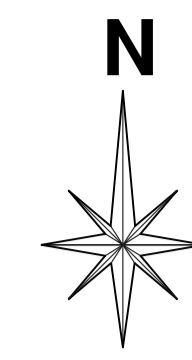


SITE LOCATION PLAN 1:1250

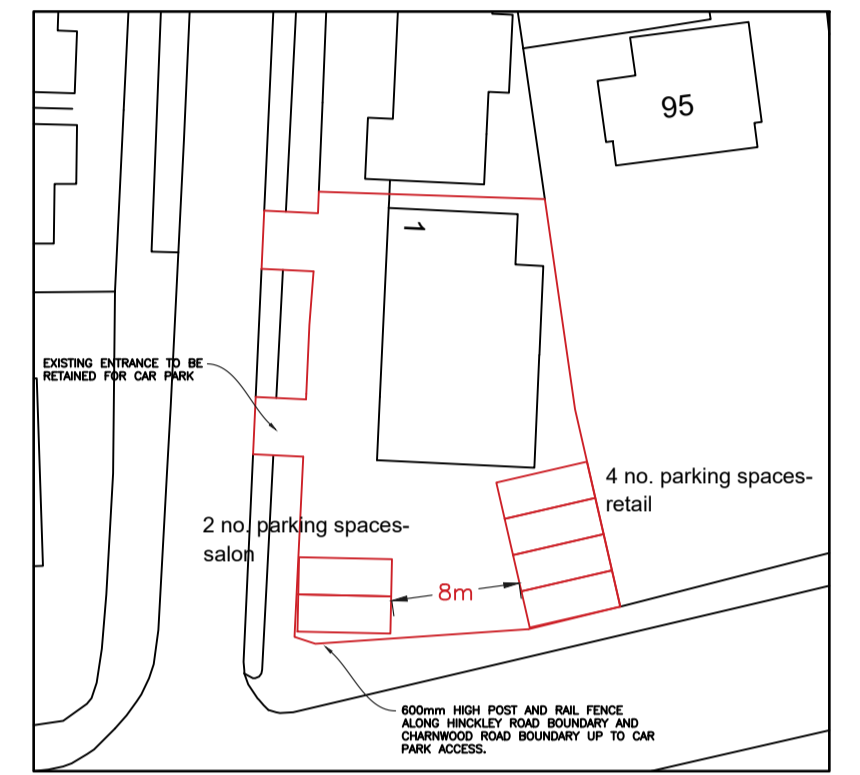

SITE PLAN 1:500

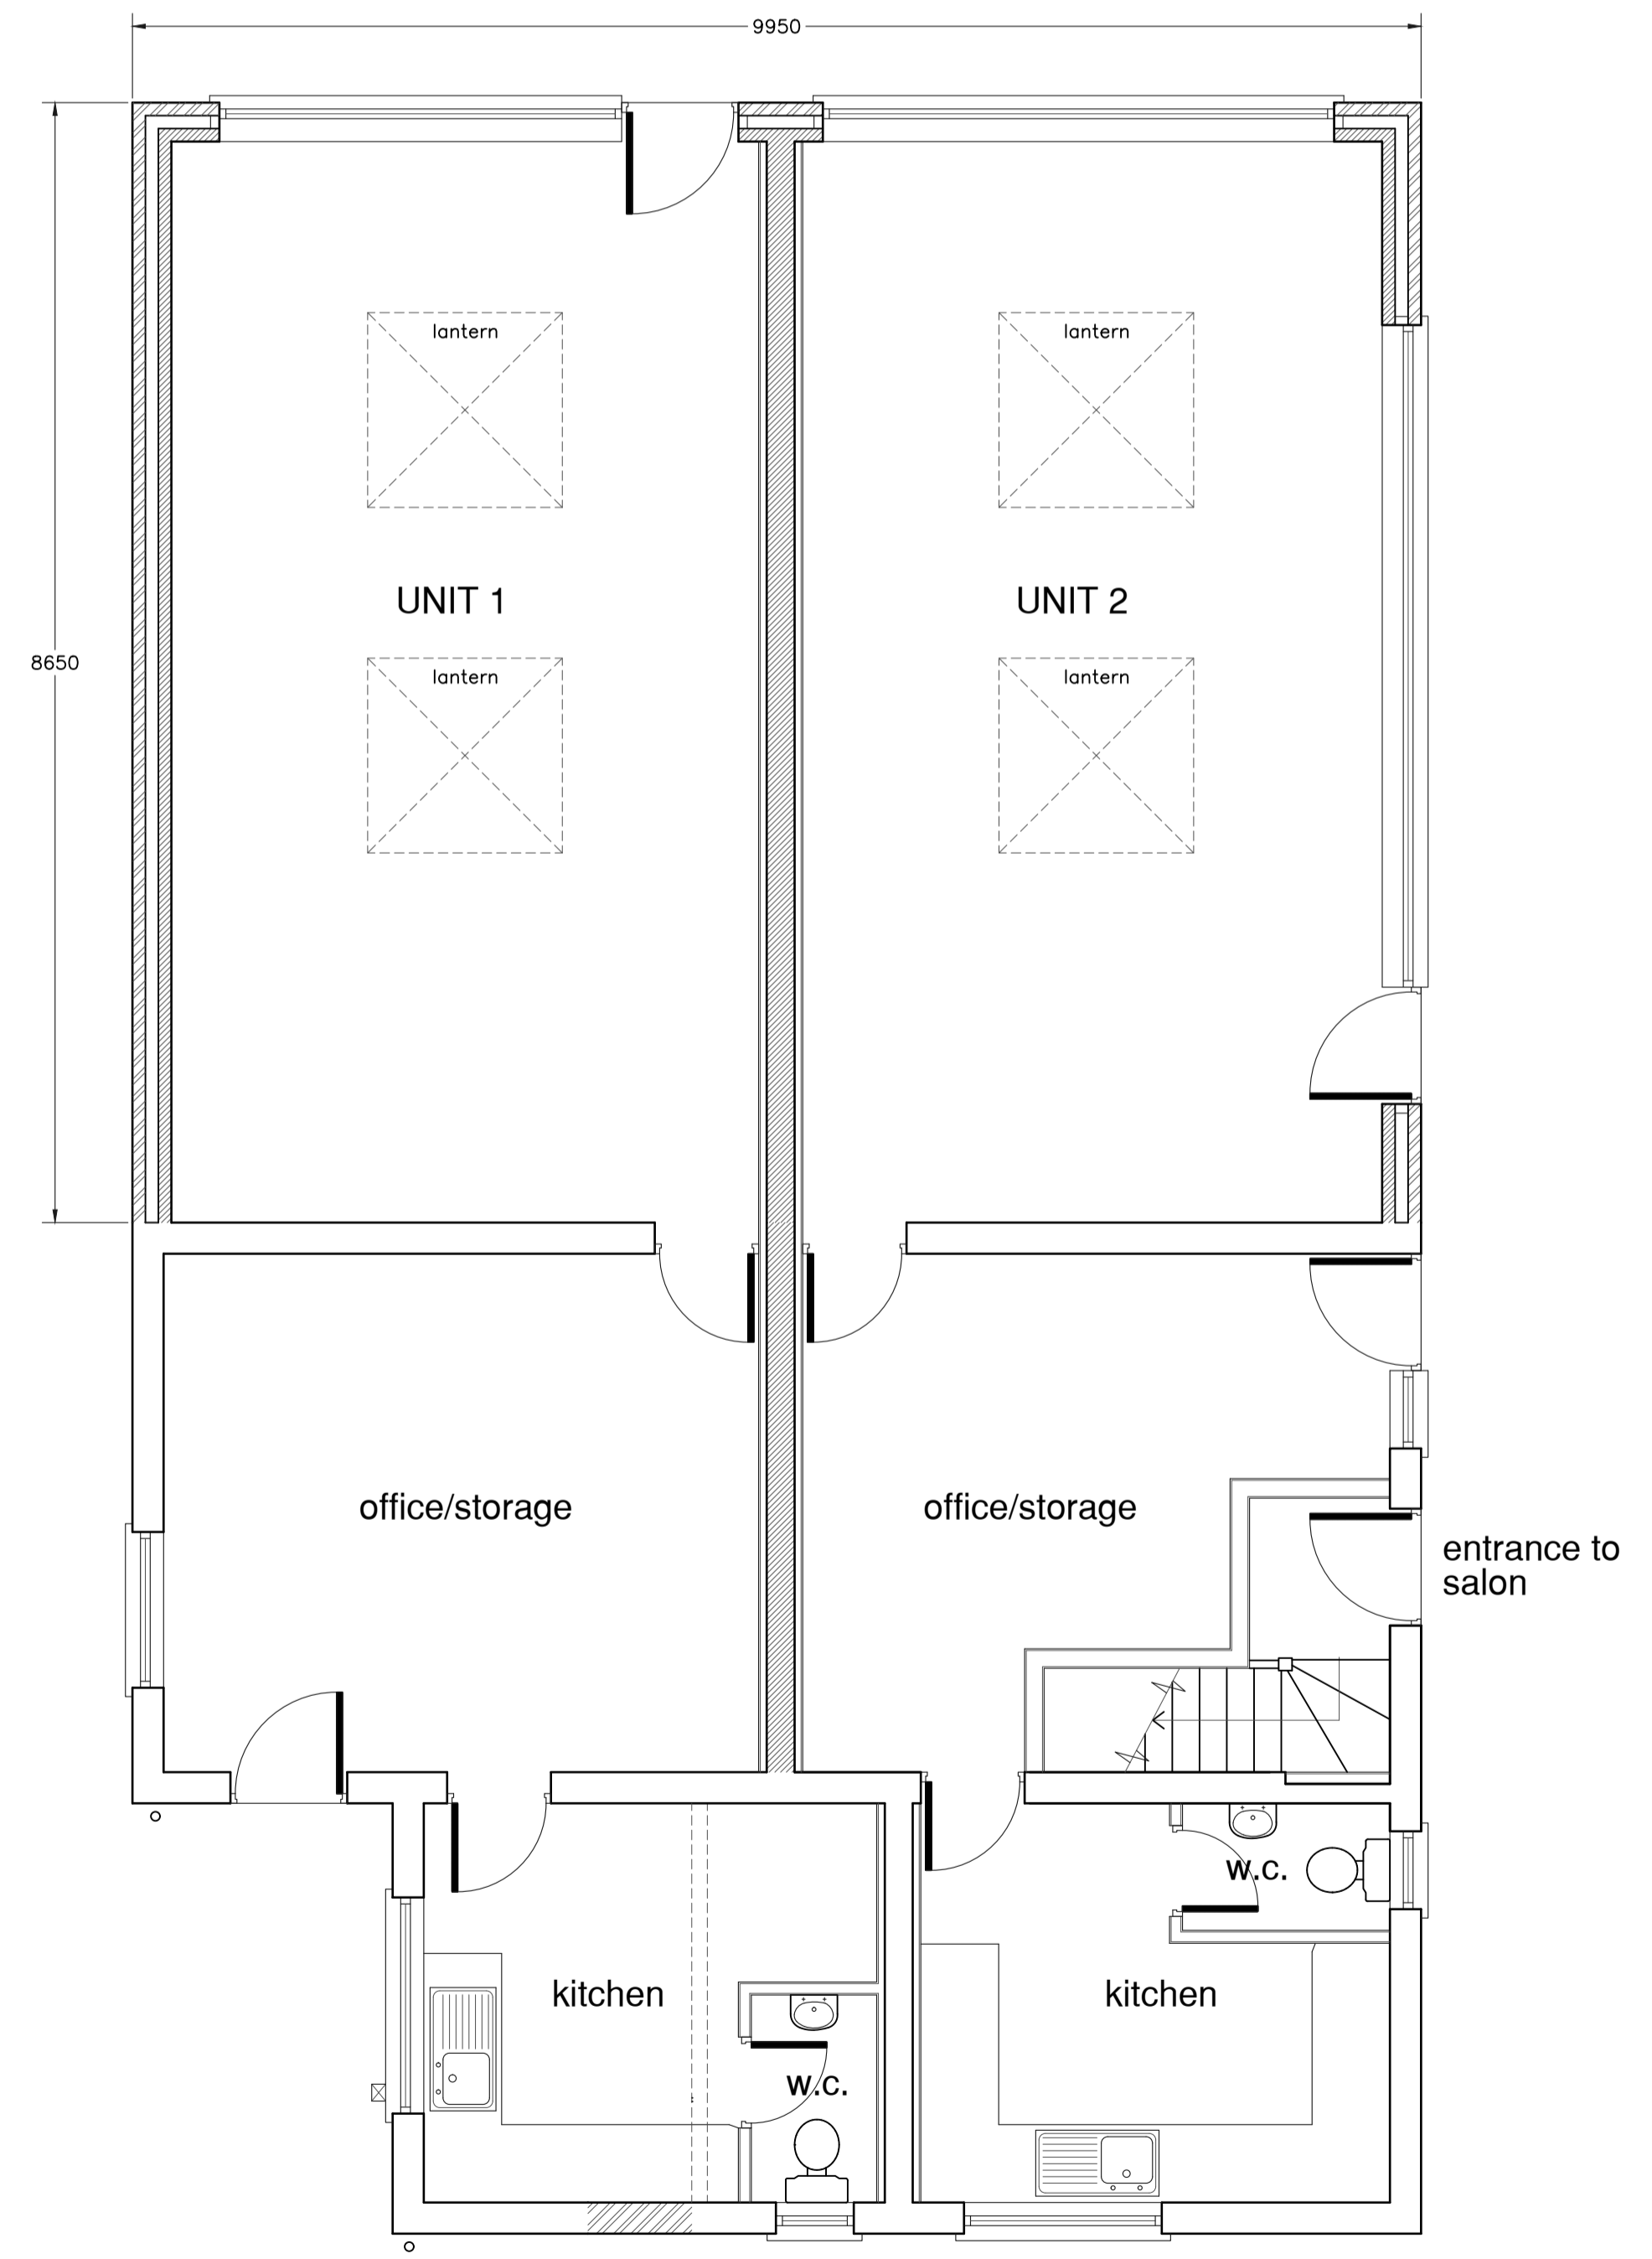

GROUND FLOOR PLAN AS PROPOSED

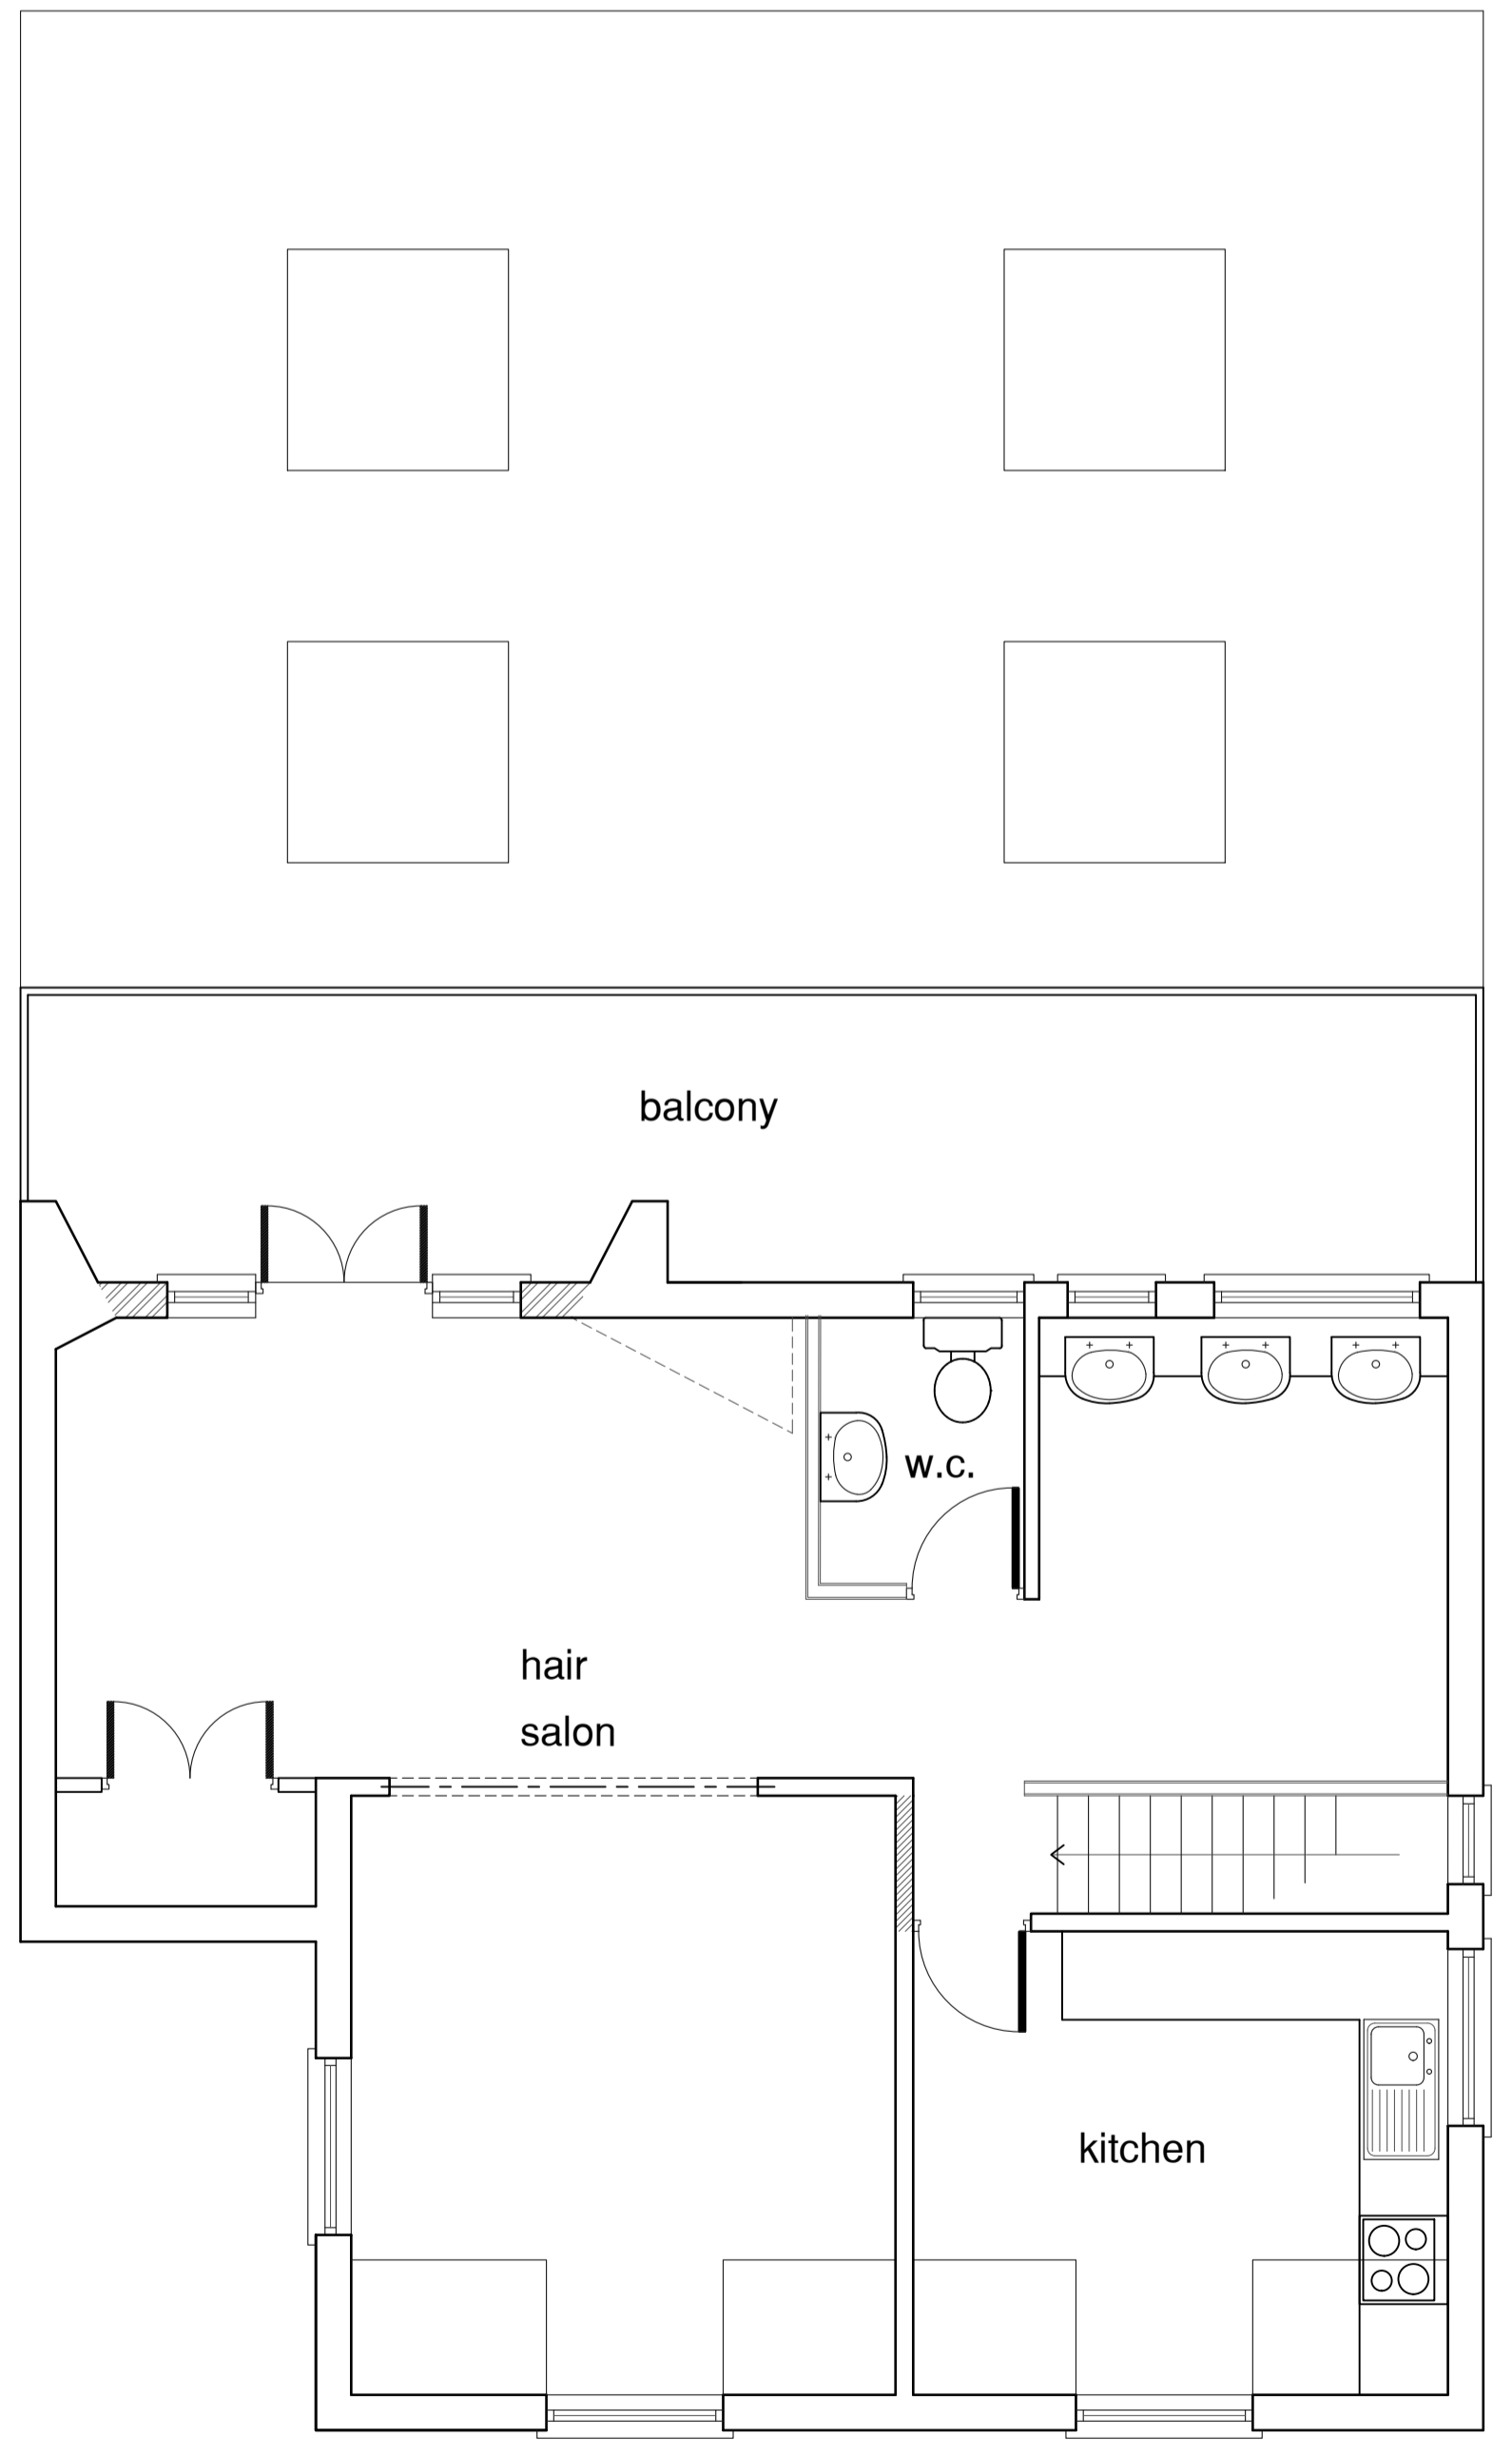

FIRST FLOOR PLAN AS PROPOSED

A.J.S

ARCHITECTURAL SERVICES

Please reply to:
 156A Fosse rd nth
 Leicester
 LE3 5ES
 Mobile: 07974 263607
 Email: andyaskyeds@aol.com

Offices also at
 41 Braumstone Avenue
 Leicester
 LE3 0HJ
 Tel: 0116 254 9576
 Mob: 07785 416806

Project PROPOSED CHANGE OF USE OF 1ST FLOOR FLAT AT: 1 CHARNWOOD DRIVE LEICESTER FOREST EAST LEICESTER

Sheet Title PLANS & ELEVATIONS AS PROPOSED

Scale 1:50, 1:100 **Ref** 2021/9025/COU

Date AUG 2021 **Drawn** AJS/AJA

ALL DIMENSIONS TO BE CHECKED ON SITE. DO NOT SCALE OFF DRAWING. THIS DRAWING IS THE COPYRIGHT OF THE ARCHITECT, AND NOT TO BE REPRODUCED WITHOUT THEIR PERMISSION. ORDNANCE SURVEY MAP INFORMATION REPRODUCED WITH PERMISSION OF HER MAJESTY'S COPYRIGHT COMMISSION.