




LOCATION PLAN (SCALE 1:1250)

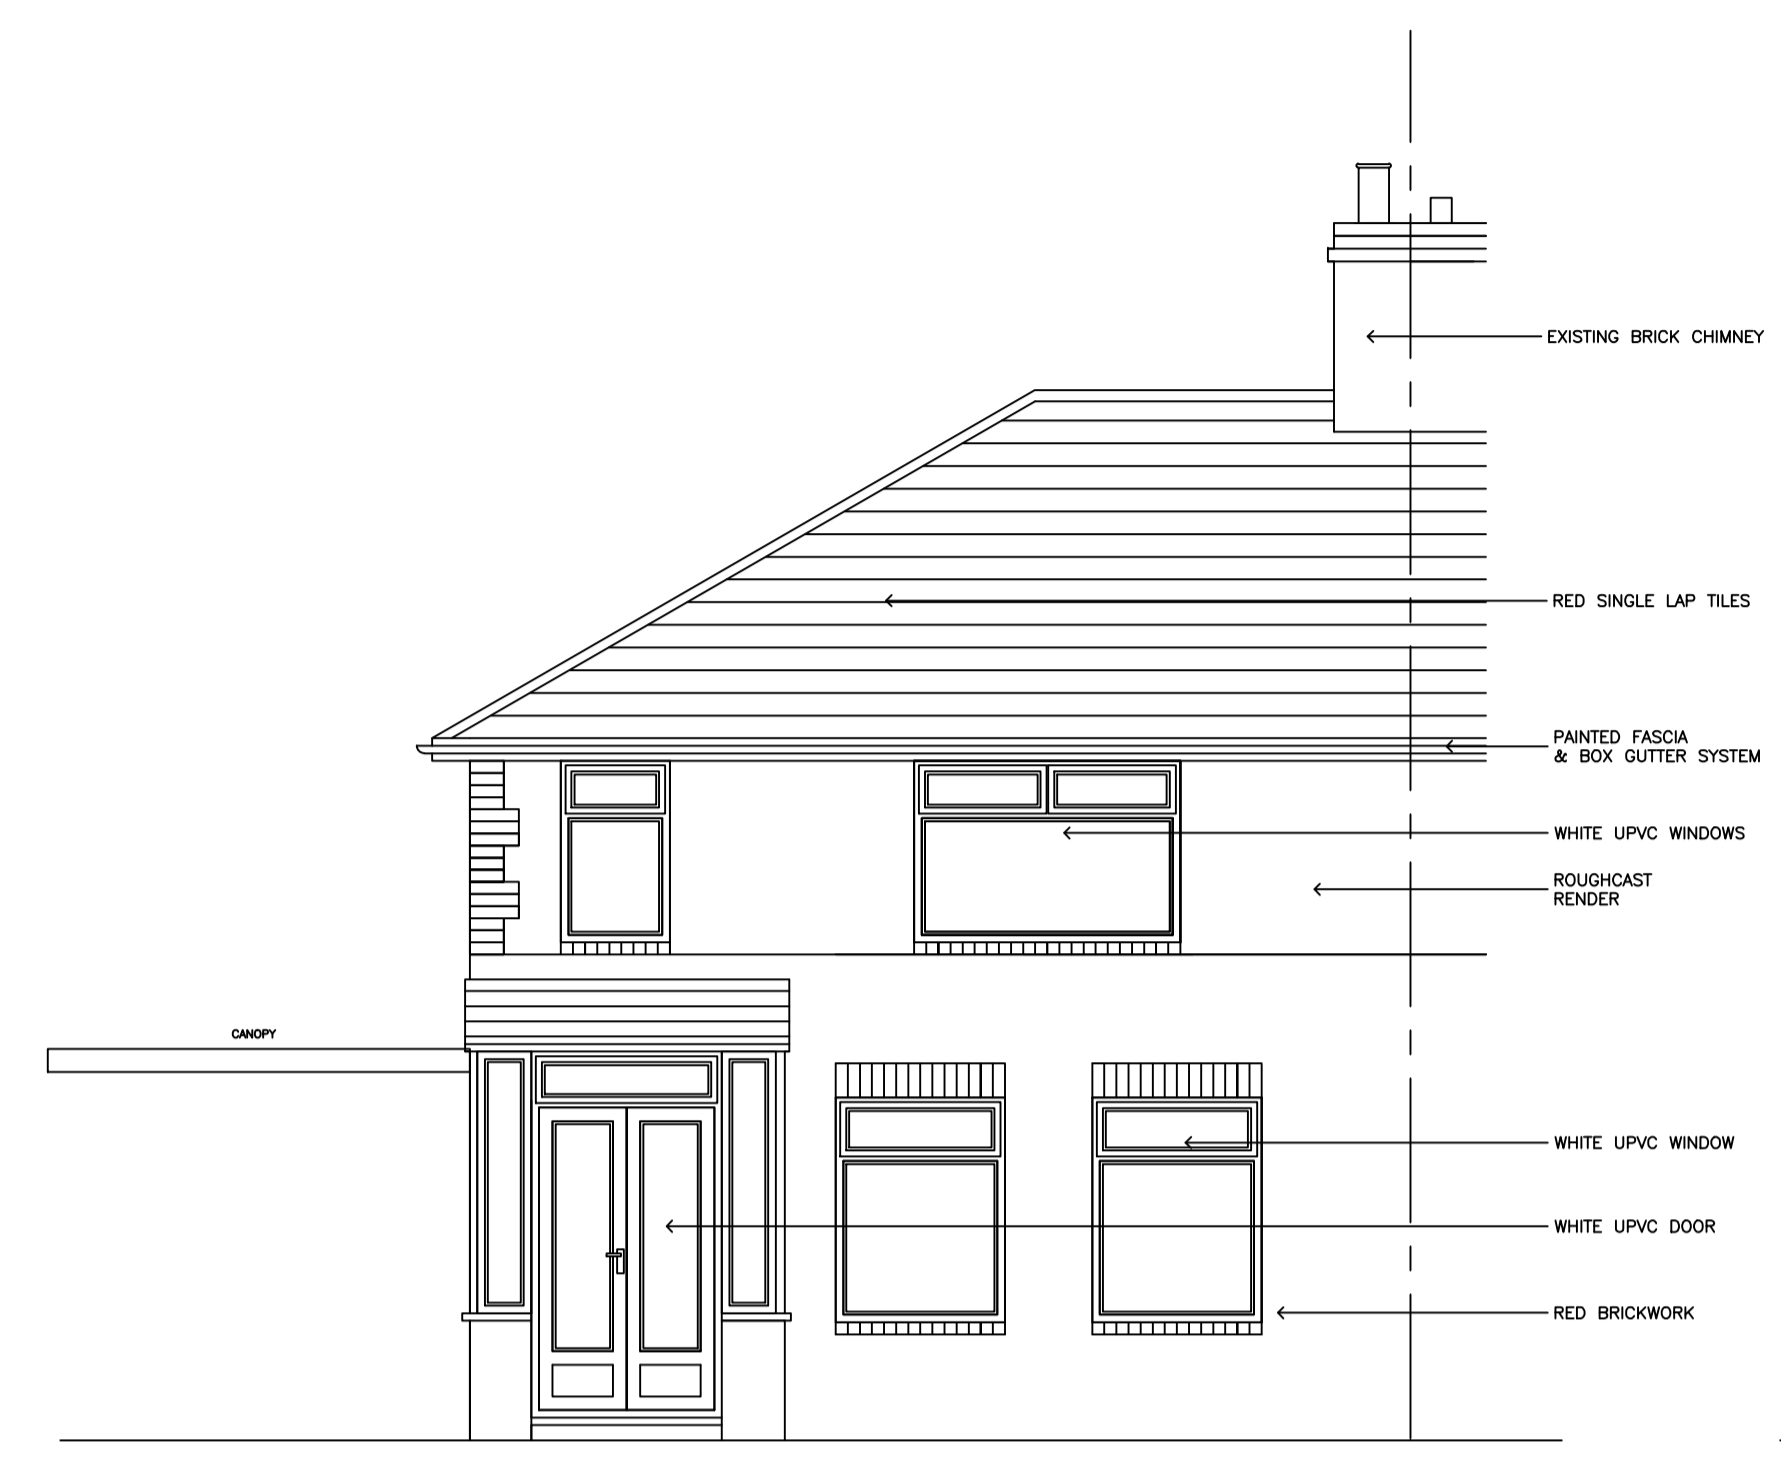

EXISTING NORTH FACING ELEVATION (SCALE 1:50)





EXISTING EAST FACING ELEVATION (SCALE 1:50)




EXISTING WEST FACING ELEVATION (SCALE 1:50)


SCALE BAR 1:50

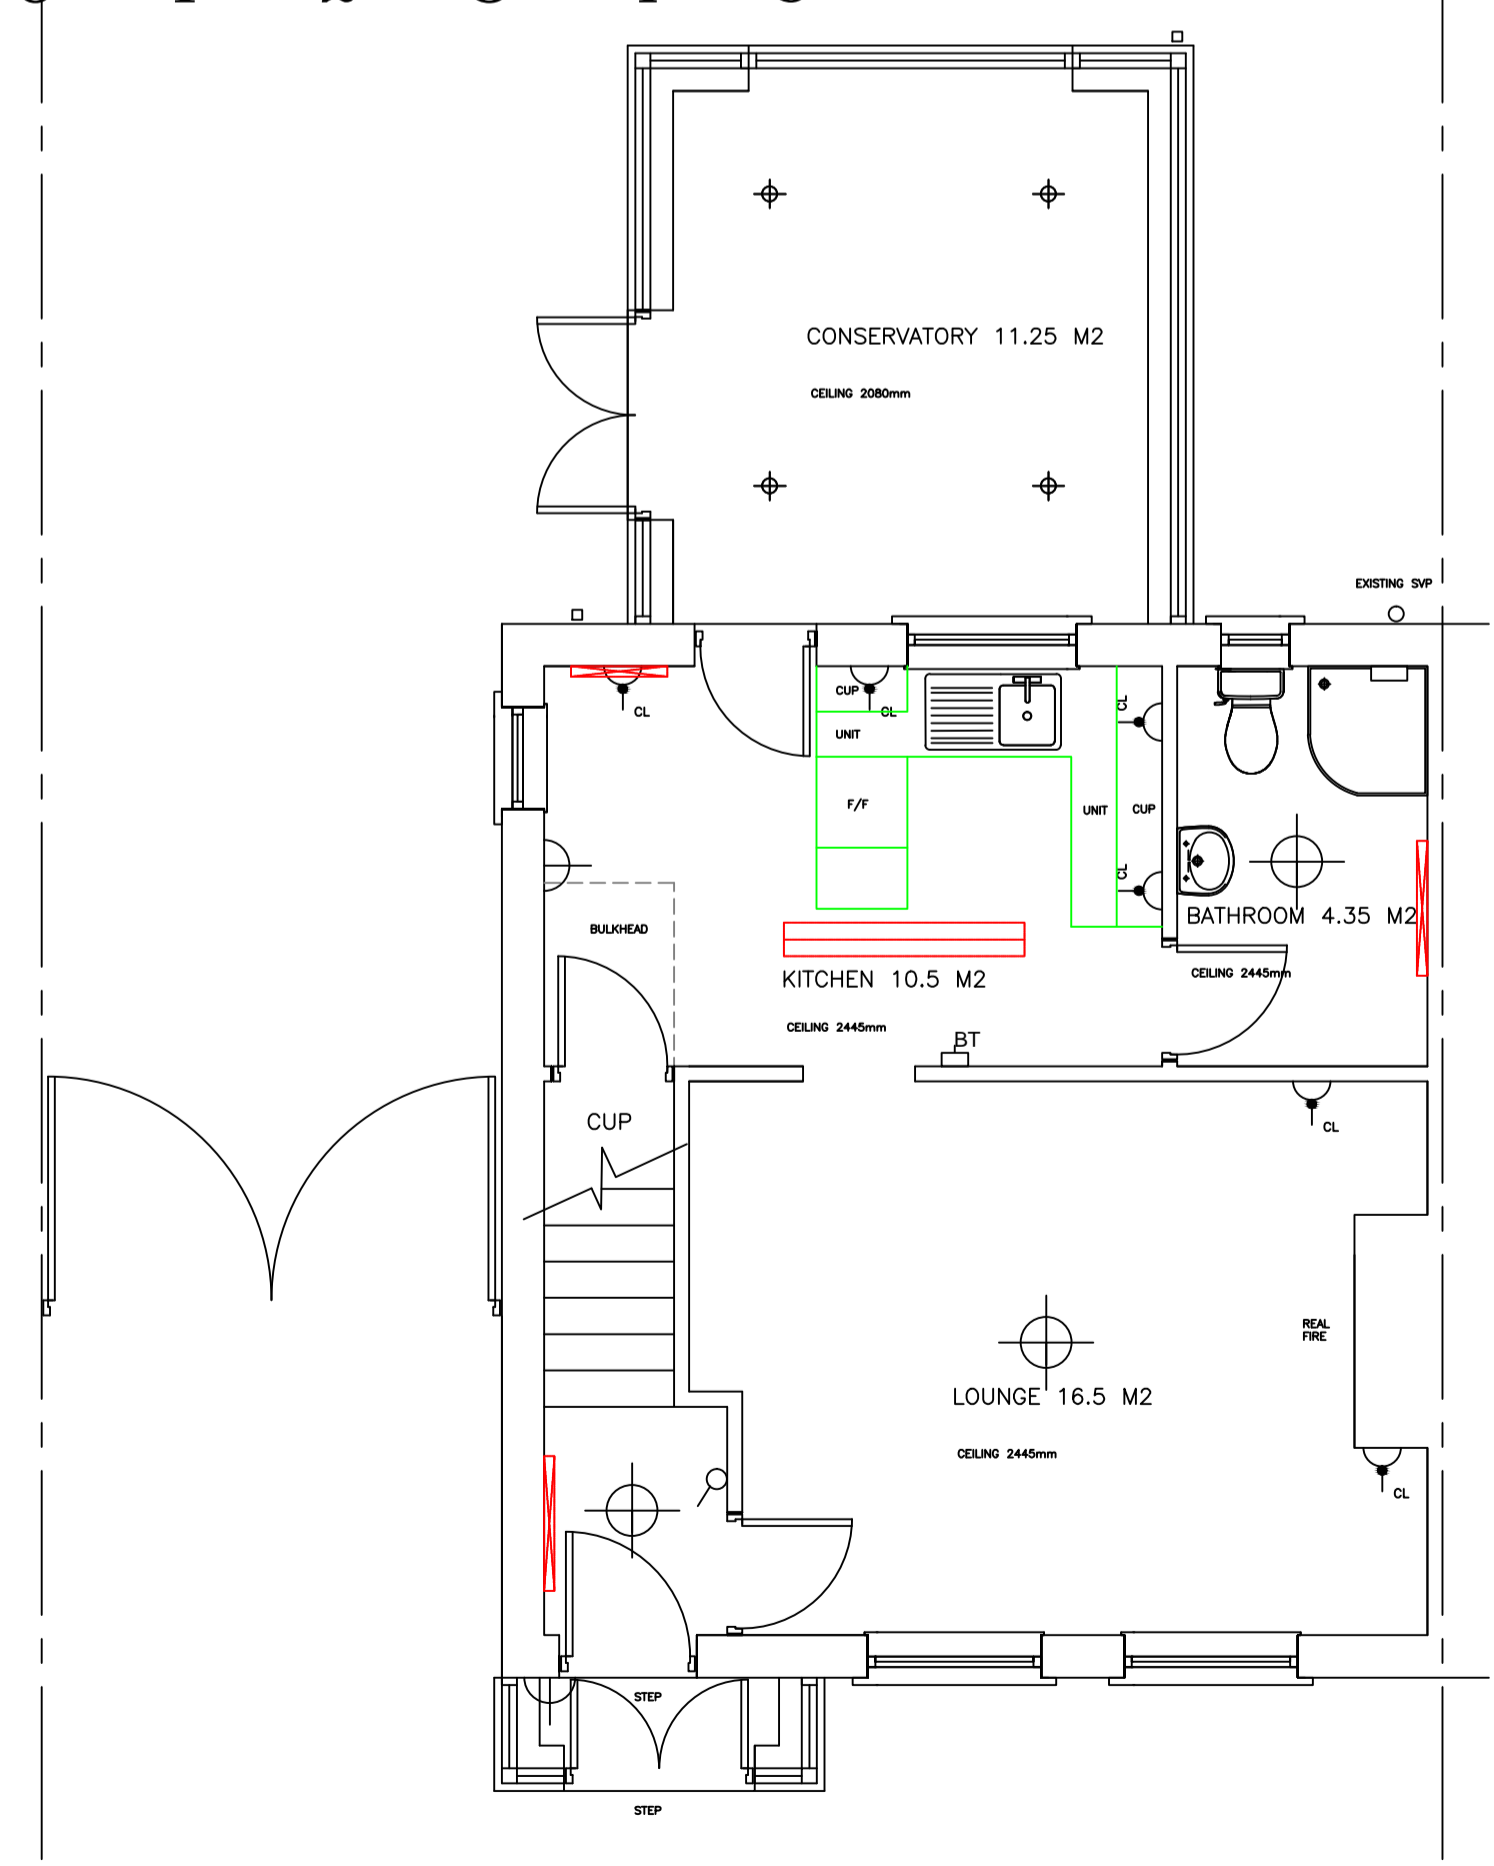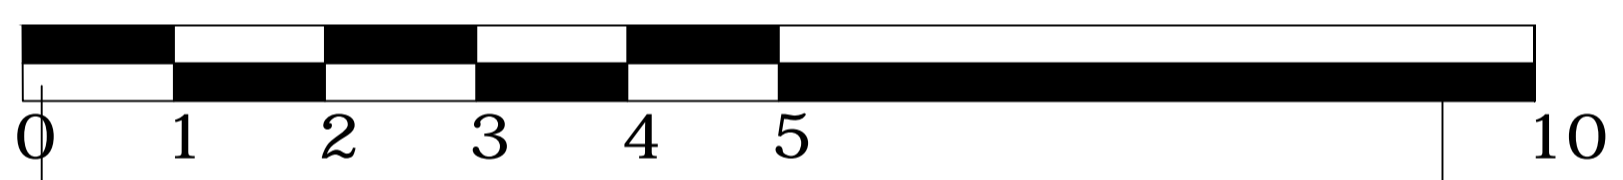

EXISTING GROUND FLOOR LAYOUT PLAN (SCALE 1:50)

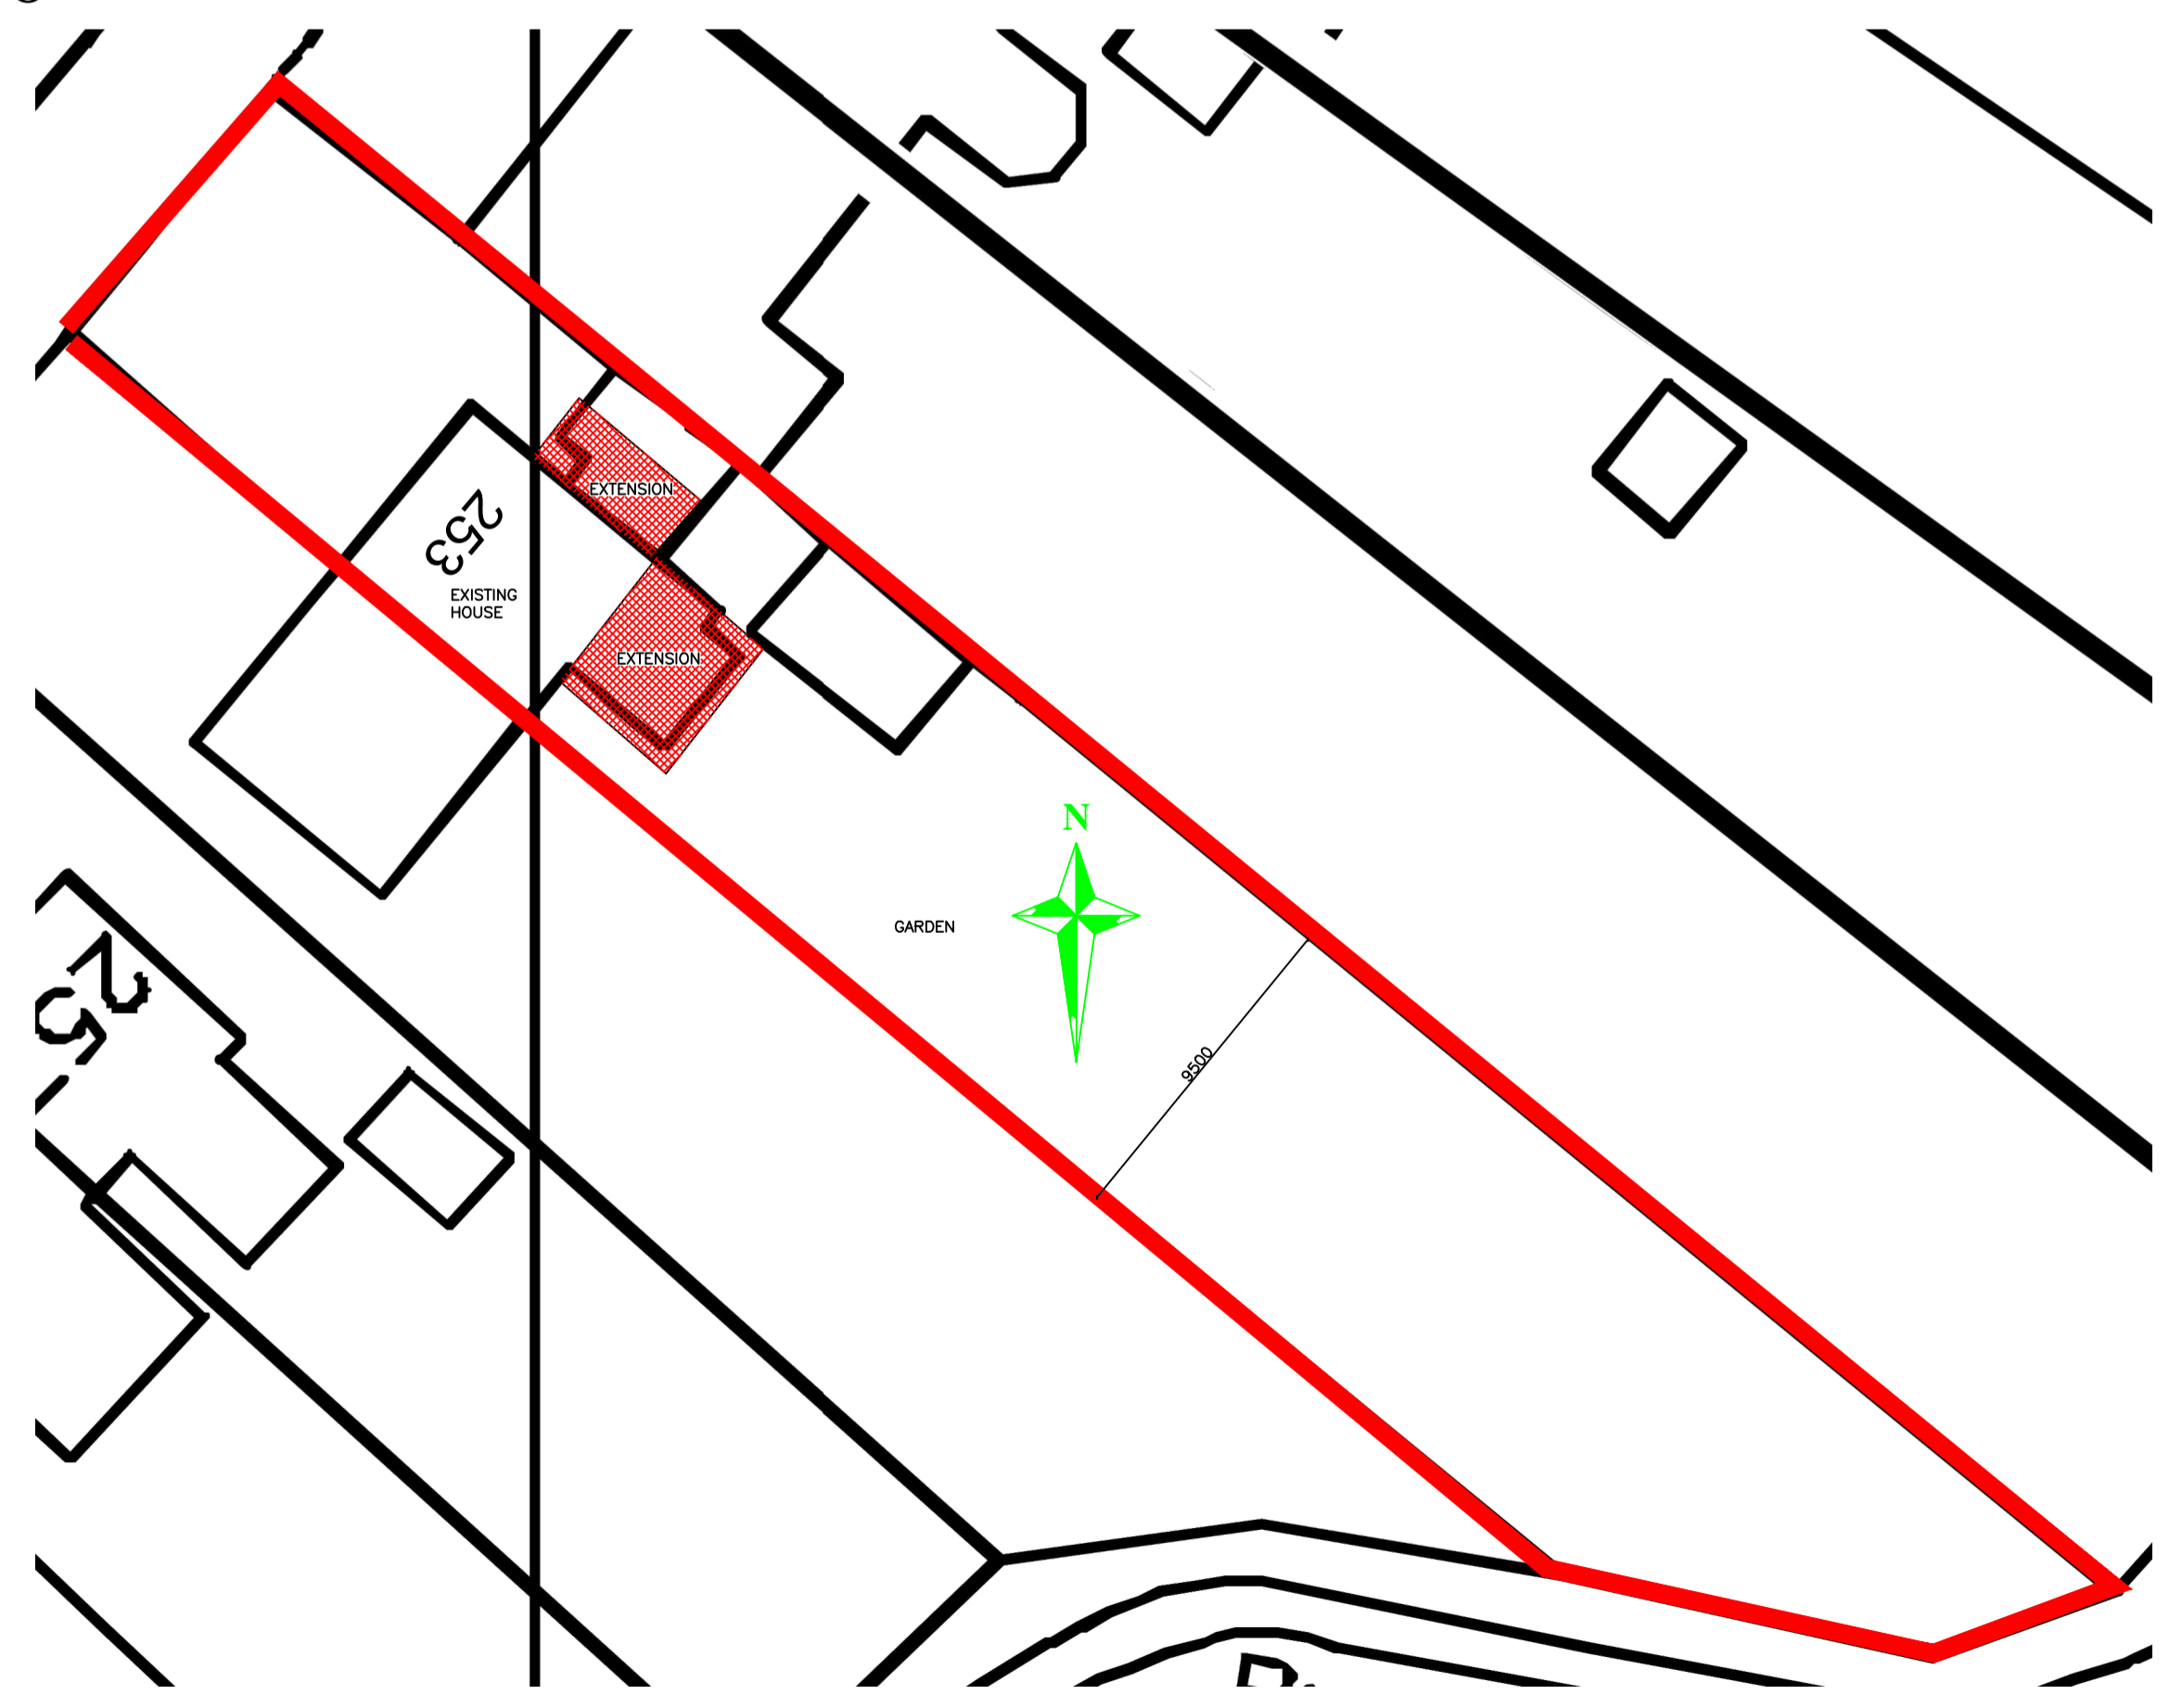


COMBINE SITE PLAN (SCALE 1:200)

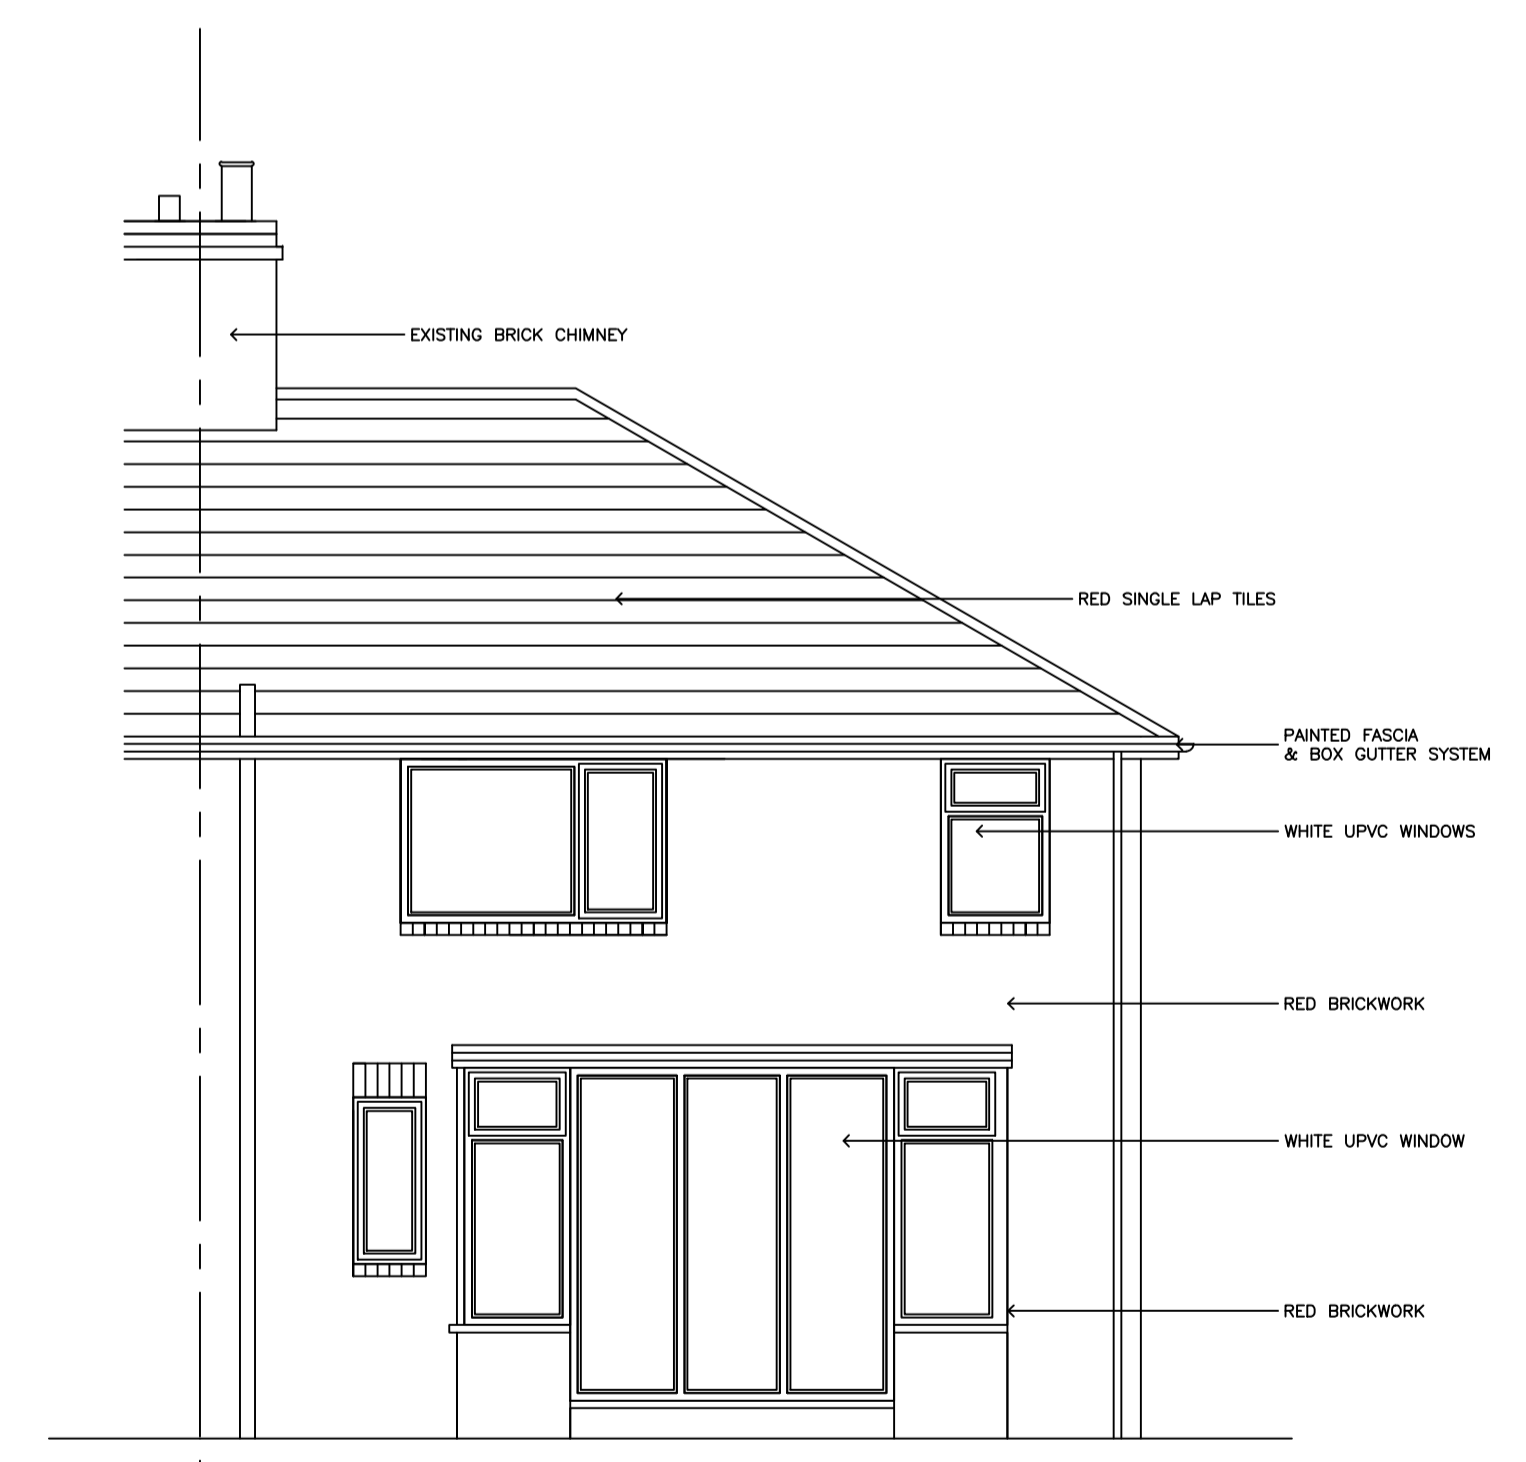

EXISTING SOUTH FACING ELEVATION (SCALE 1:50)

SCALE BAR 1:200

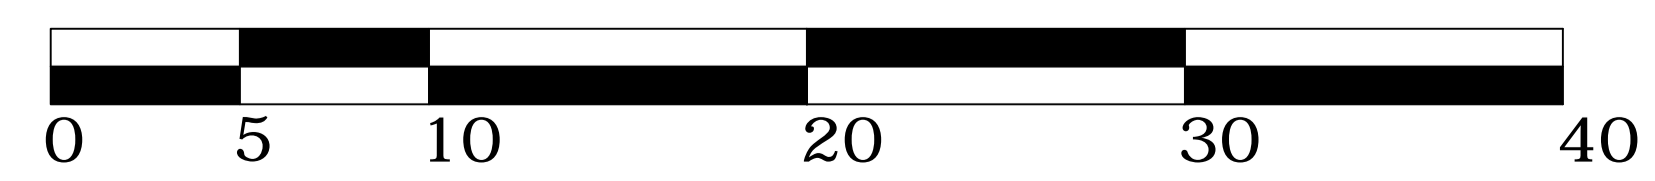

**PLANNING PERMISSION**

Note: Dimensions are not to be scaled from this drawing. All written measurements are to be checked on site by the contractor.

Client:  
**MR & MRS LLOYD**

Project Address:  
**253 GUILDFORD ROAD  
SOUTHPORT  
PR8 4NG**

Project:  
**PROPOSED SIDE & REAR EXTENSIONS**

Drawing Title:  
**EXISTING BUILDING ELEVATIONS, LAYOUT  
& LOCATION PLANS**

Scale	Drawn by	Checked by	Date
Various @ A1	OS	OS	SEPT 21

**ADA**  
Architectural Design Associates

Oliver Slade Dip BSc (Hons) IMA Ps Tech IOSH

23 Stratford Close  
Ainsdale  
Southport  
PR8 2RT  
Tel: 01704 573226  
Mob: 07718476930  
Web: www.ada-architectural.com  
Email: slade.oliver@gmail.com

Project No.	Drawing No.	Revision
210100/GR	GRADA91A	8

Drawing detail and dimensions stated are for guidance only and should not be relied upon. It is the contractors responsibility to check site before ordering materials or commencing work on site.