



Natural Slate Roof.
 UPVC windows, doors
 gutters and downpipes
 Painted render walls to
 N, S and W elevations.

SOUTH

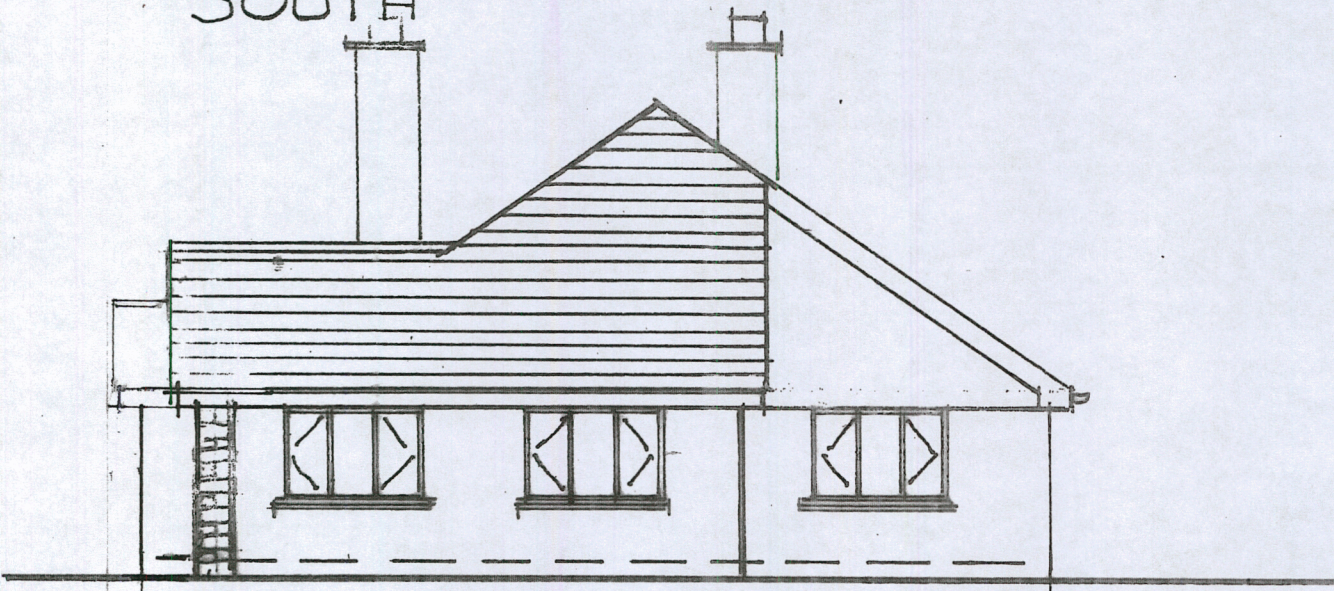

NORTH

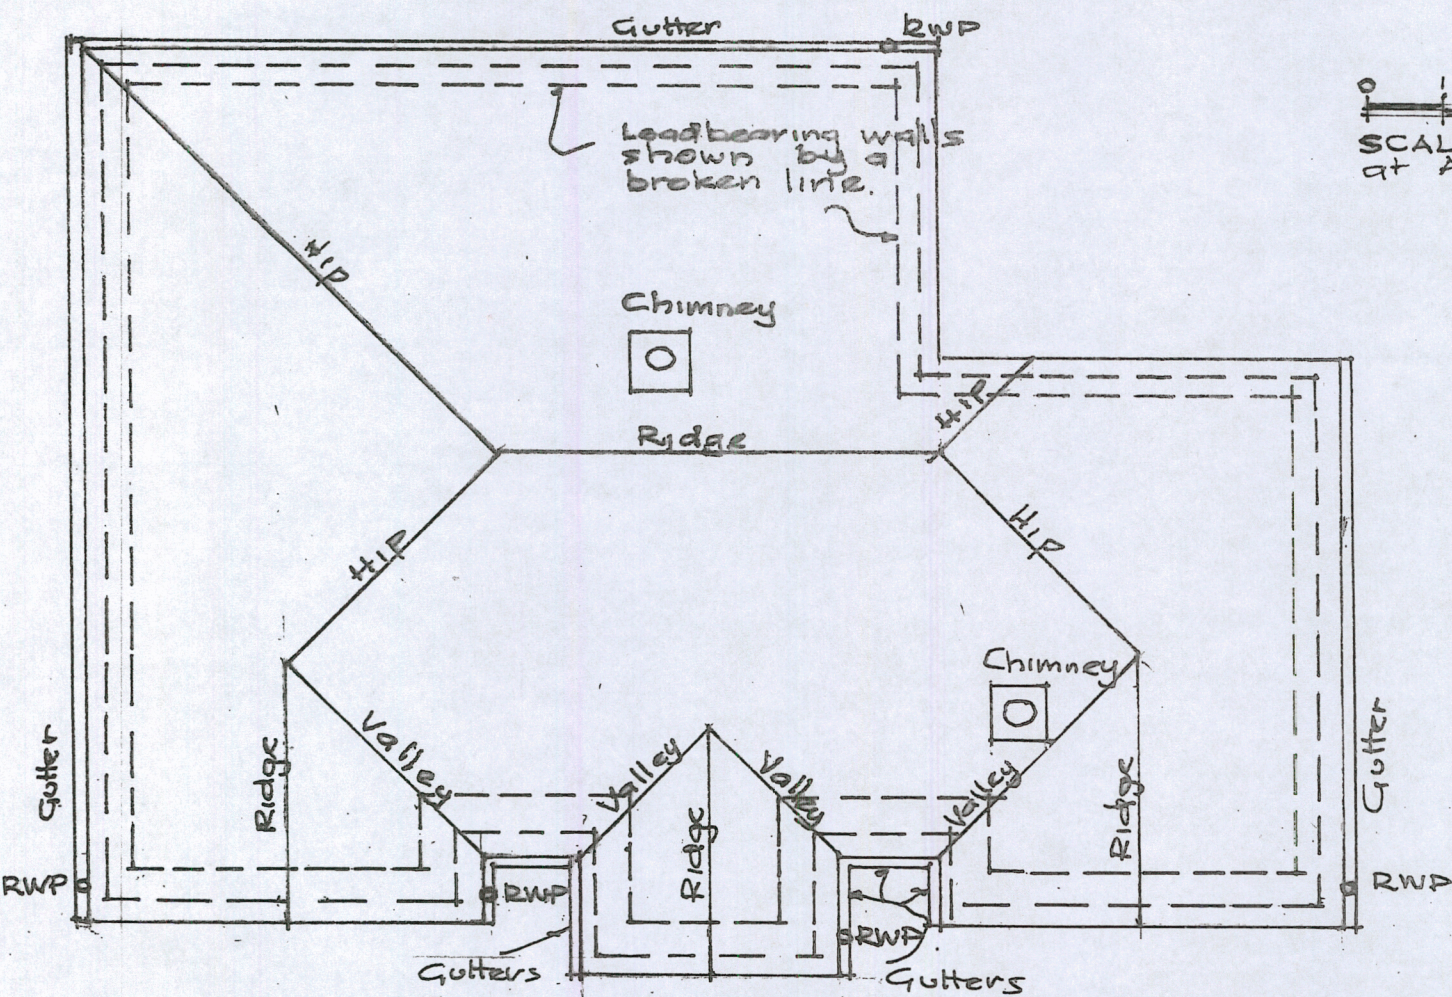

0 1 2 3 4 5 10m
 SCALE BAR 1:100 when reproduced
 at A3 size.

Meters
 0 1 2 3 4m
 Scale 1:100

ROOF PLAN 1:100

29 OCT 2021

CHARLES HUNT Architect.

Tin Hatches, St Neot, Liskeard. PL14 6PB
 Tel. 01579 321777

E Mail hunt.architect@btconnect.com

Agricultural Bungalow at Penpell Farm,
 Penpell, Par, Cornwall

ROOF PLAN and N and S Elevs.

MR and Mrs D SANDERS.

Scale See drawing July 2021

Drawing Number 21/443/3