


Natural Slate Roof.

UPVC windows, doors, gutters and downpipes

Painted render walls to N, S and W elevations.

WEST

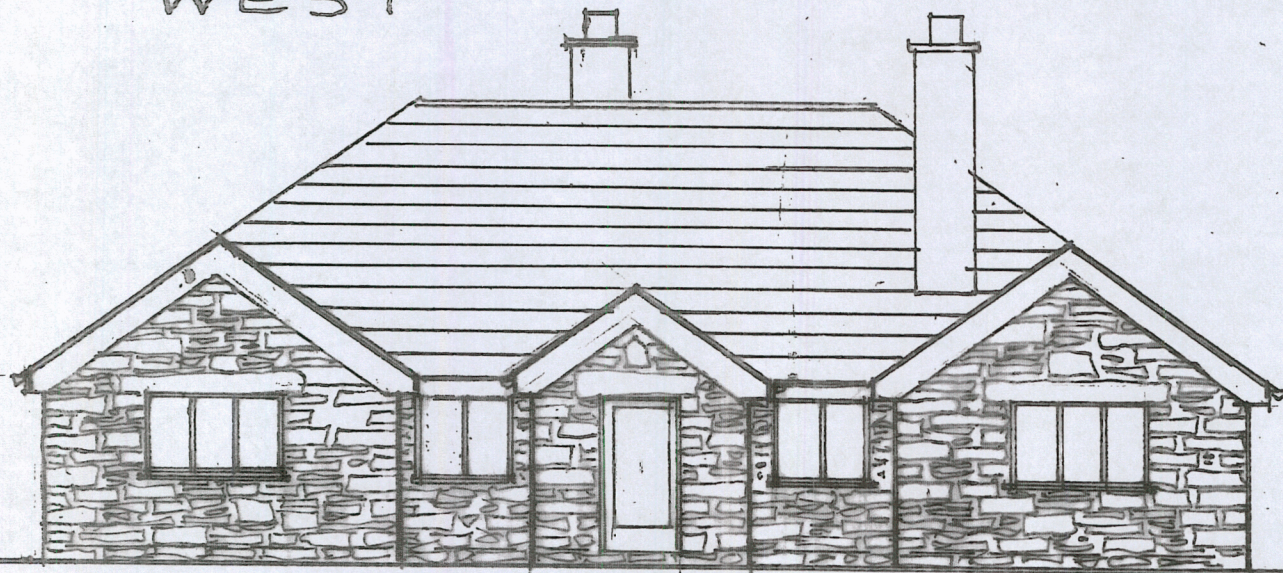


Natural Stone to E elevation

EAST

↑ To Septic Tank

↑ To Soakaway

SCALE BAR 1:100 when reproduced at A3 size.

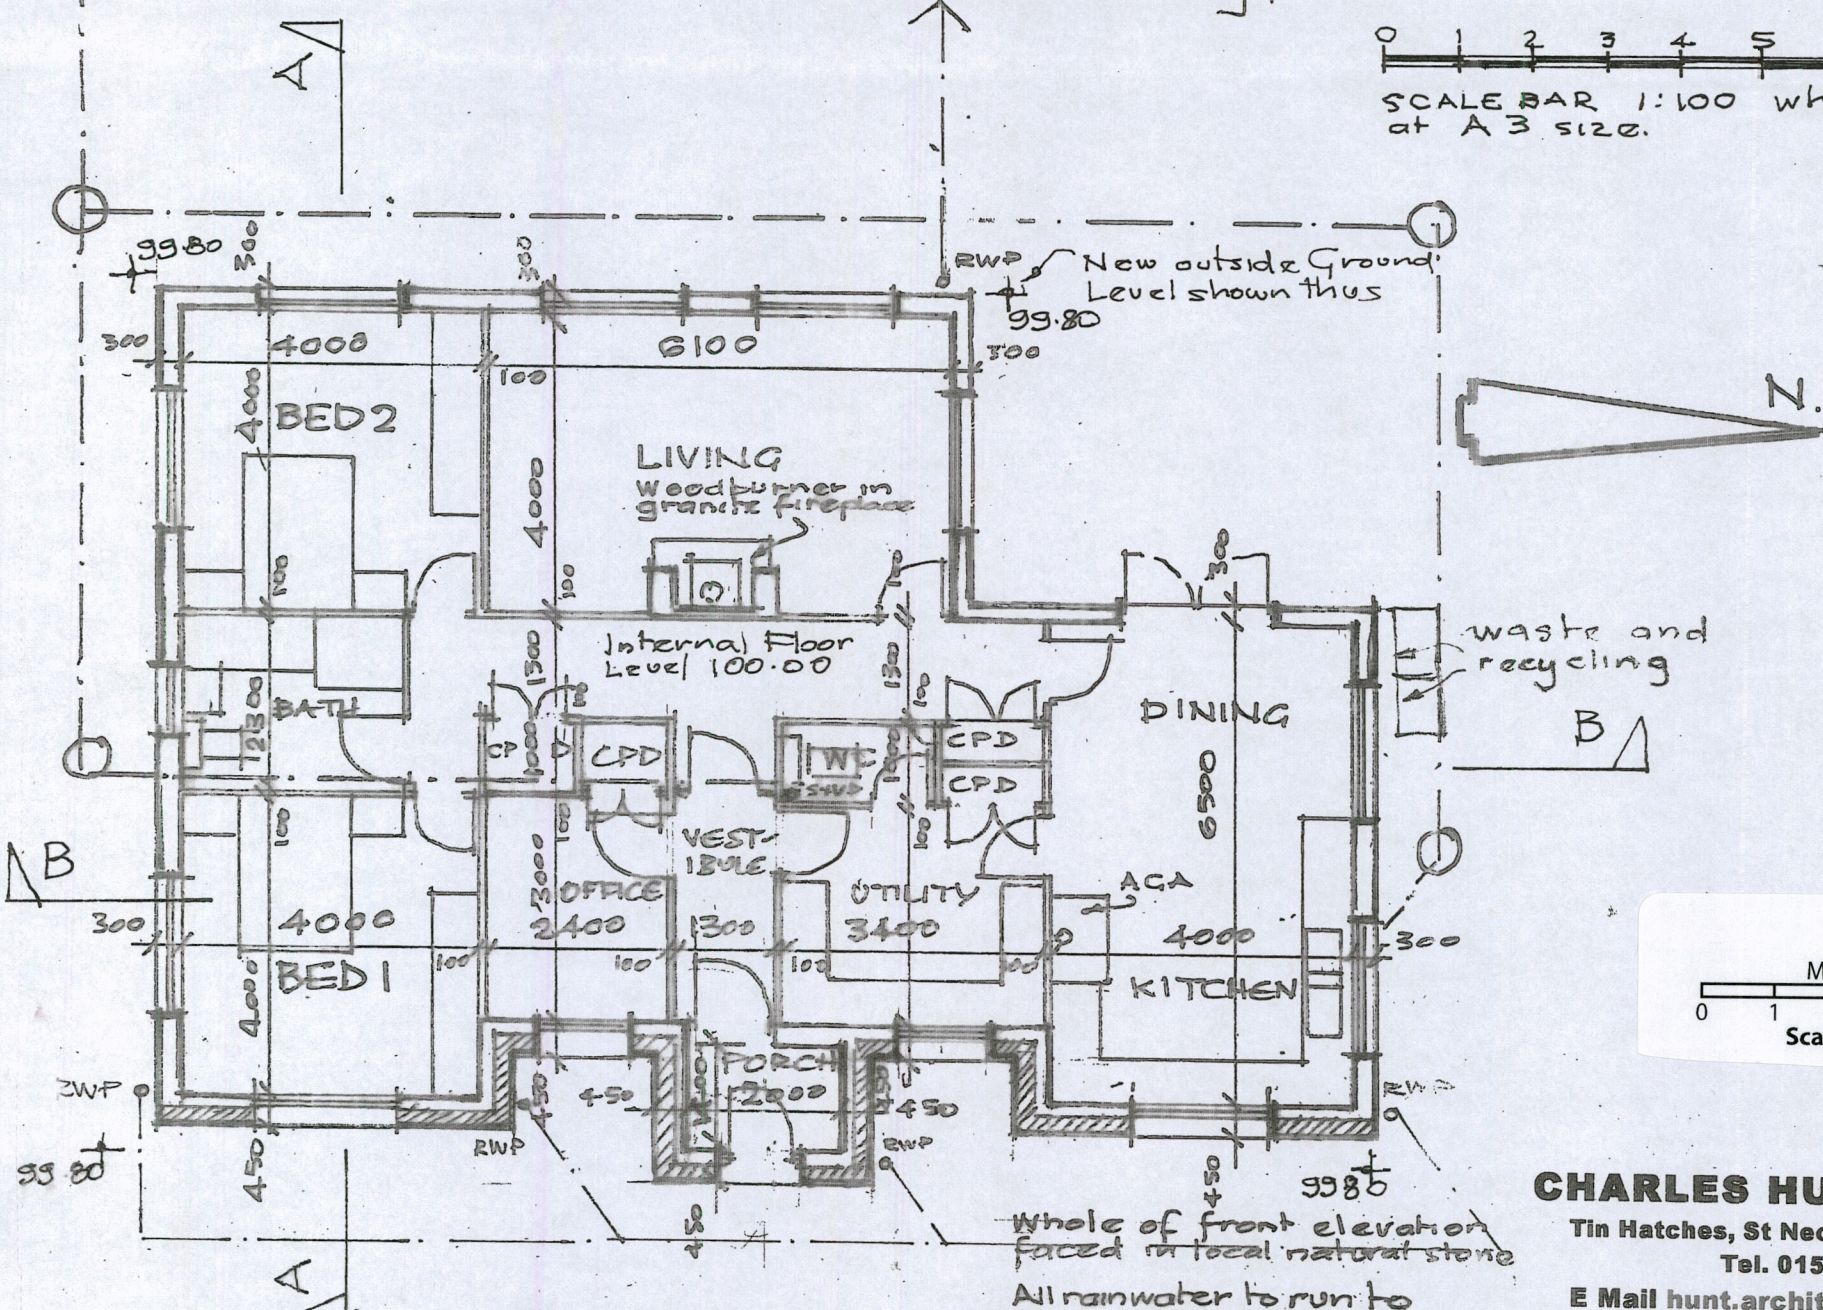

PLAN 1:100

FLOOR AREA = 136.32 sqm. Inclusive of Porch.

29 OCT 2021

**CHARLES HUNT Architect.**

Tin Hatches, St Neot, Liskeard. PL14 6PB  
Tel. 01579 321777

E Mail [hunt.architect@btconnect.com](mailto:hunt.architect@btconnect.com)  
Agricultural Bungalow at Penpell Farm,  
Penpell, Par, Cornwall

**FLOOR PLAN and E and W Elevs.**

**MR and Mrs D SANDERS.**

Scale See drawing July 2021

Drawing Number 21/443/2