


West Elevation

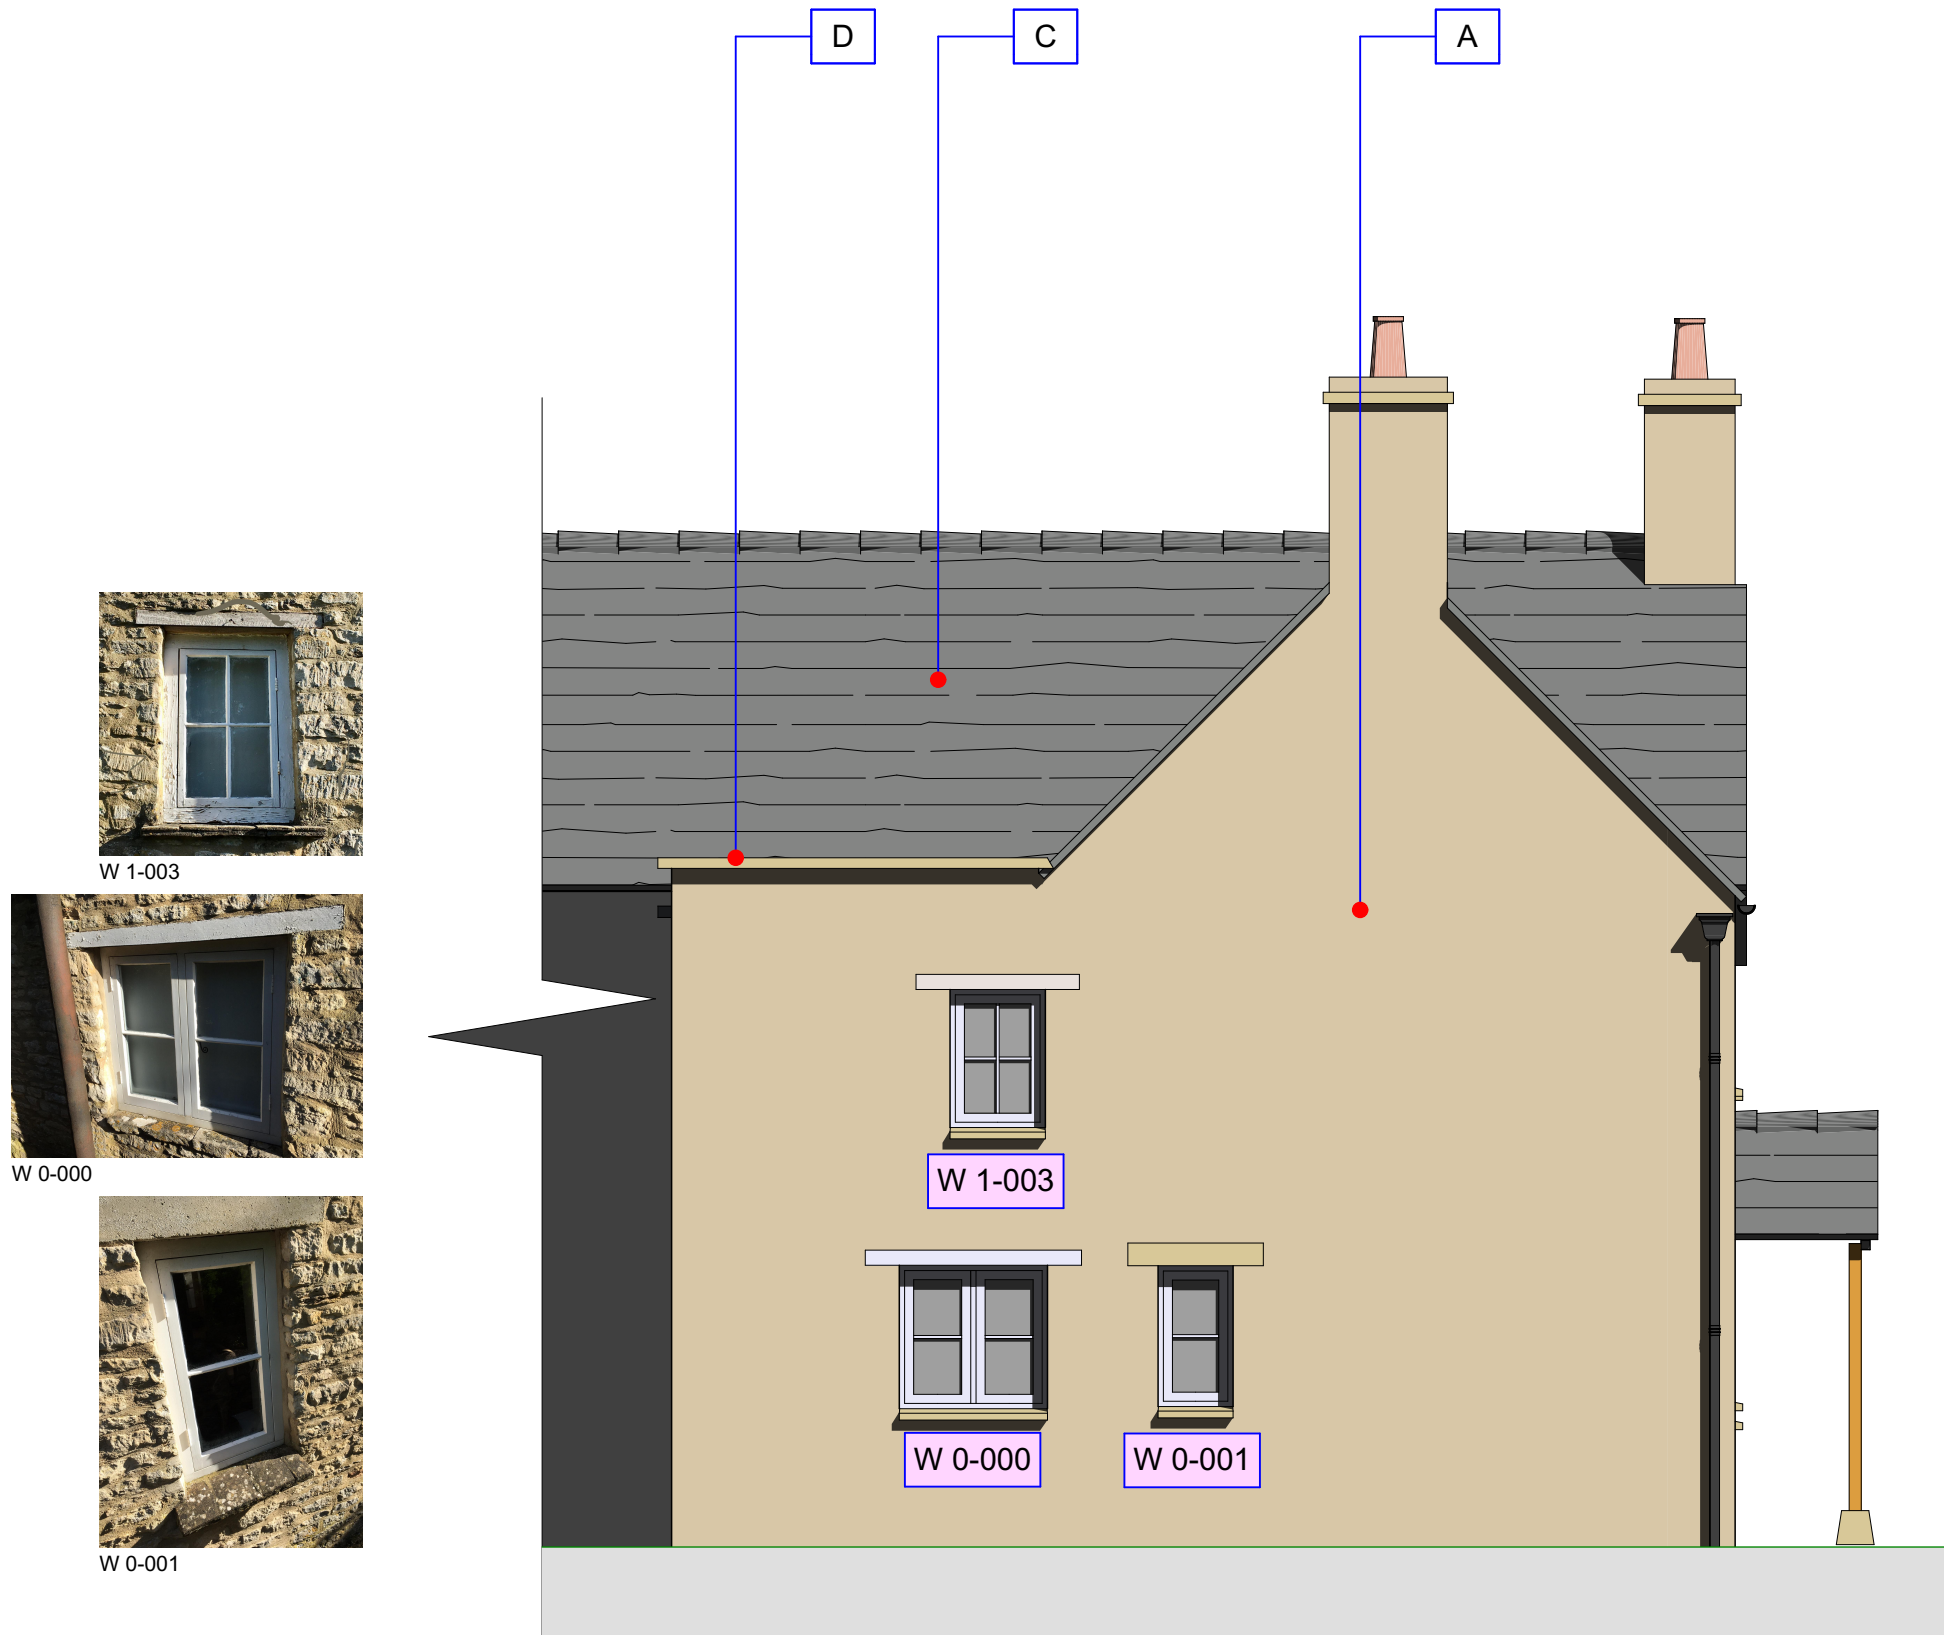

W 1-003



W 0-000



W 0-001

Elevation Legend

- A Natural local stone laid random rubble
- C Natural local stone slates laid to diminishing courses
- D Built up felt flat roof



Scale 1: 50

JAGGEDEDGEDESIGNLTD
ARCHITECTURAL DESIGN SPECIALISTS

THE STUDIO
IRONGATE FARM BUSINESS UNITS
RODMARTON
CIRENCESTER
GLOUCESTERSHIRE
GL7 6PQ

info@jaggededgedesign.co.uk
www.jaggededgedesign.co.uk



0000_023