



W 1-000



W 1-001




W 1-002



W 0-002



W 0-003

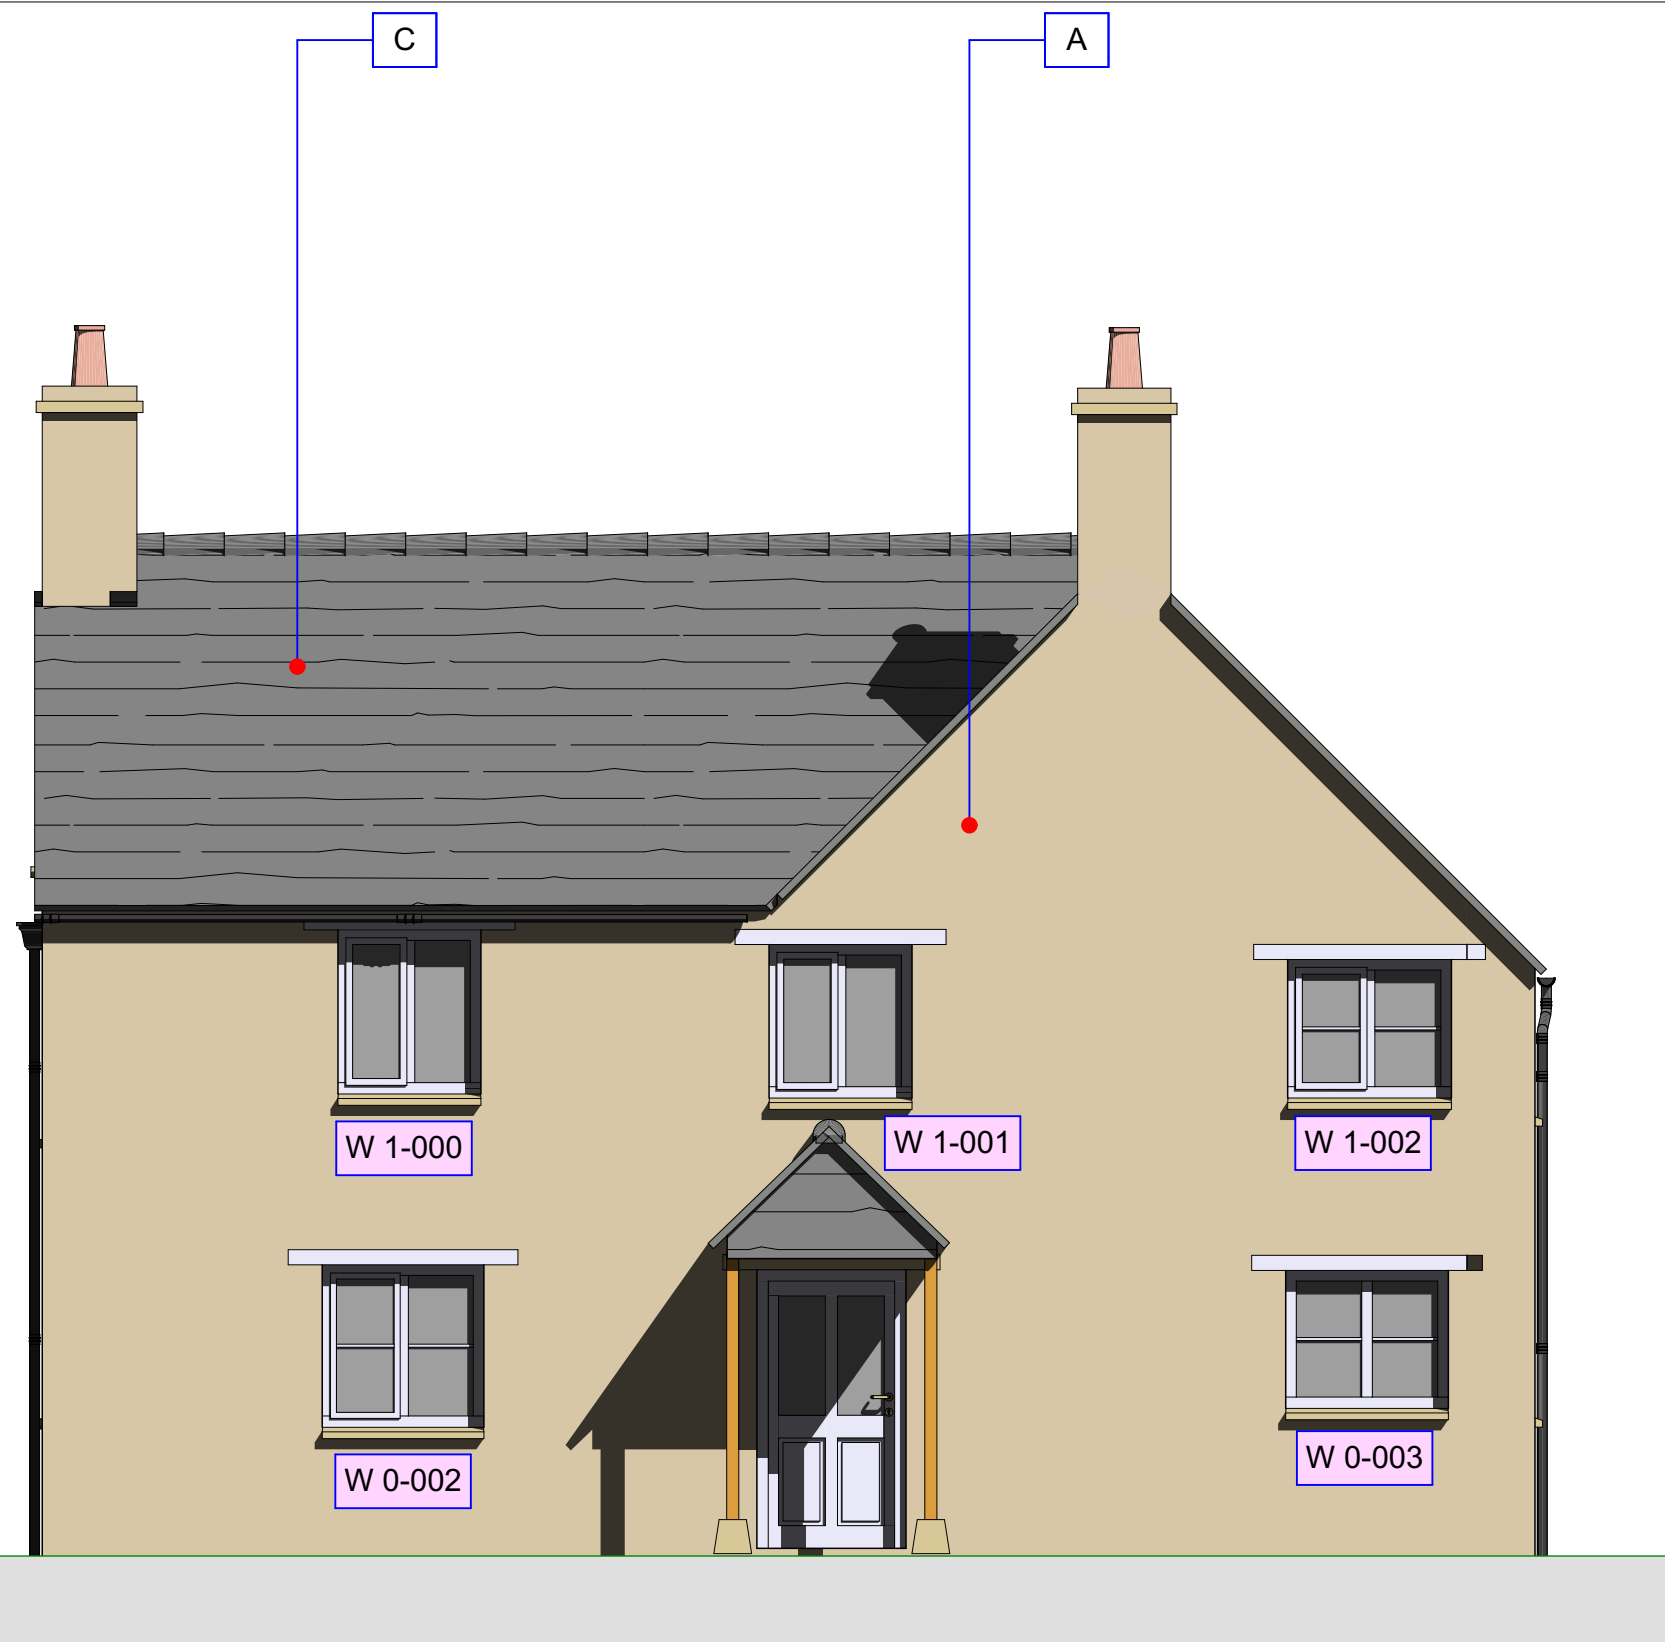

Elevation Legend

- A Natural local stone laid random rubble
- C Natural local stone slates laid to diminishing courses
- D Built up felt flat roof



Scale 1: 50

South Elevation

JAGGED EDGE DESIGN LTD
ARCHITECTURAL DESIGN SPECIALISTS

THE STUDIO
IRONGATE FARM BUSINESS UNITS
RODMARTON
GIRENCESTER
GLOUCESTERSHIRE
GL7 6PQ

info@jaggededgedesign.co.uk
www.jaggededgedesign.co.uk



0000_022