




FRONT ELEVATION

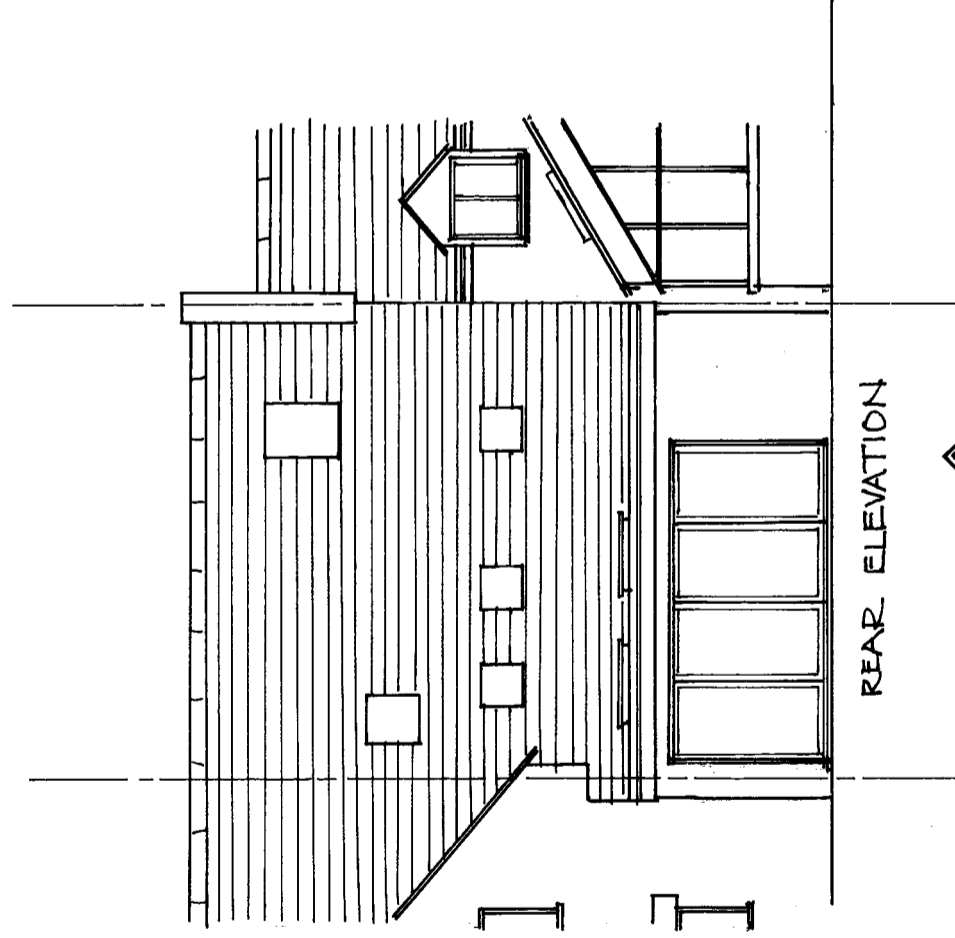

REAR ELEVATION

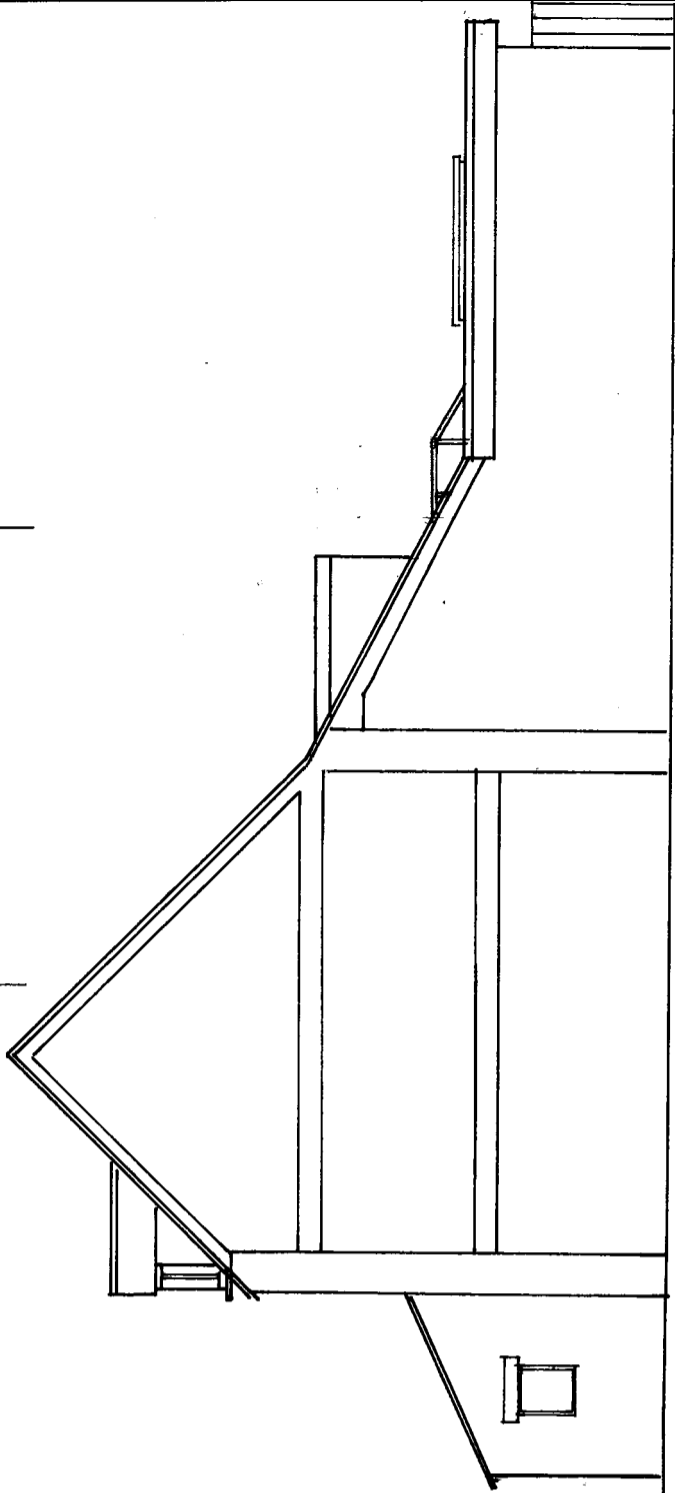

EAST ELEVATION

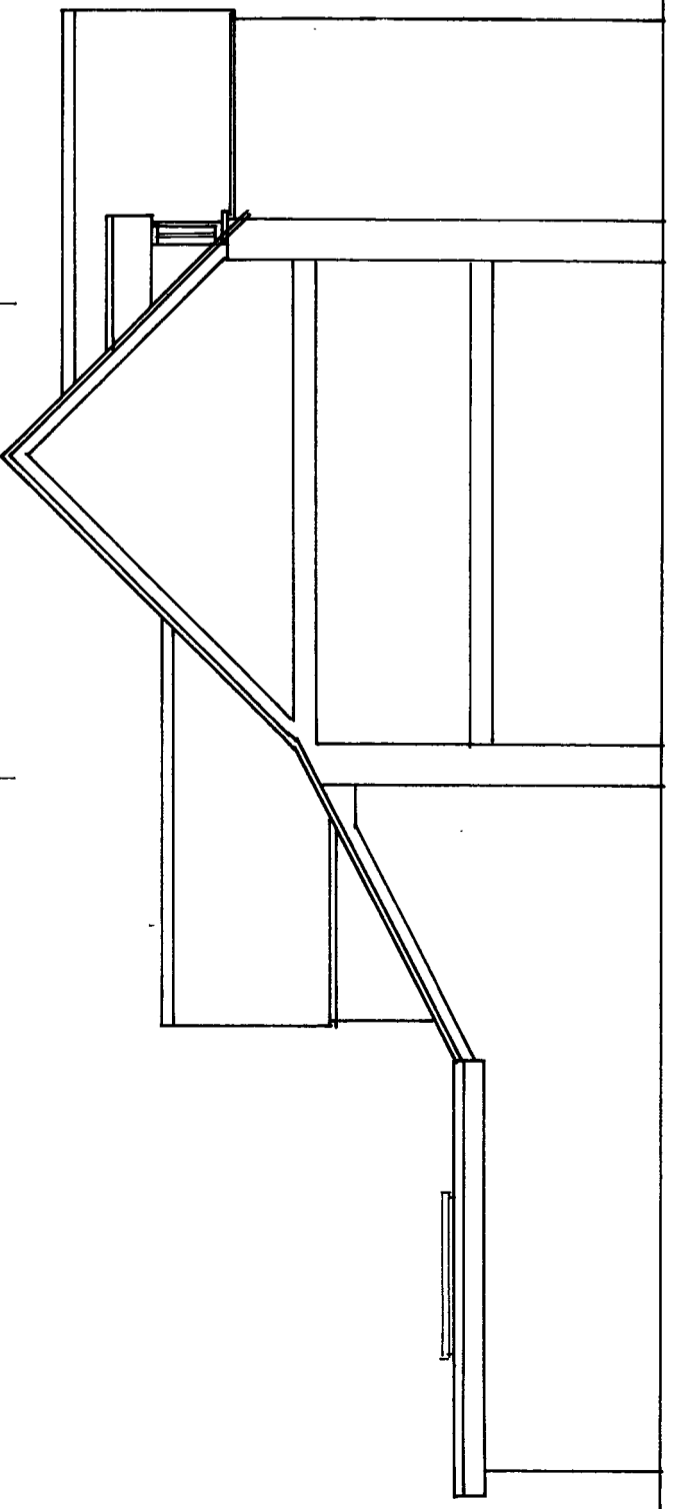


WEST ELEVATION

**KEITH STRONG**  
 Architectural Design

07920 094449

Keithstrong101@gmail.com

SCALE: METERS

 

TITLE PROPOSED ELEVATIONS

SITE LILAC COTTAGE  
 HIGH STREET LONGBOURGH GL56 0GE

CLIENT MR. J. ROSE

SCALE 1:100 @ A3

DATE OCT 2021

DRAWING NO. KSAV1187/PL/04 Rev.

PO NOT SCALE