



FRONT ELEVATION

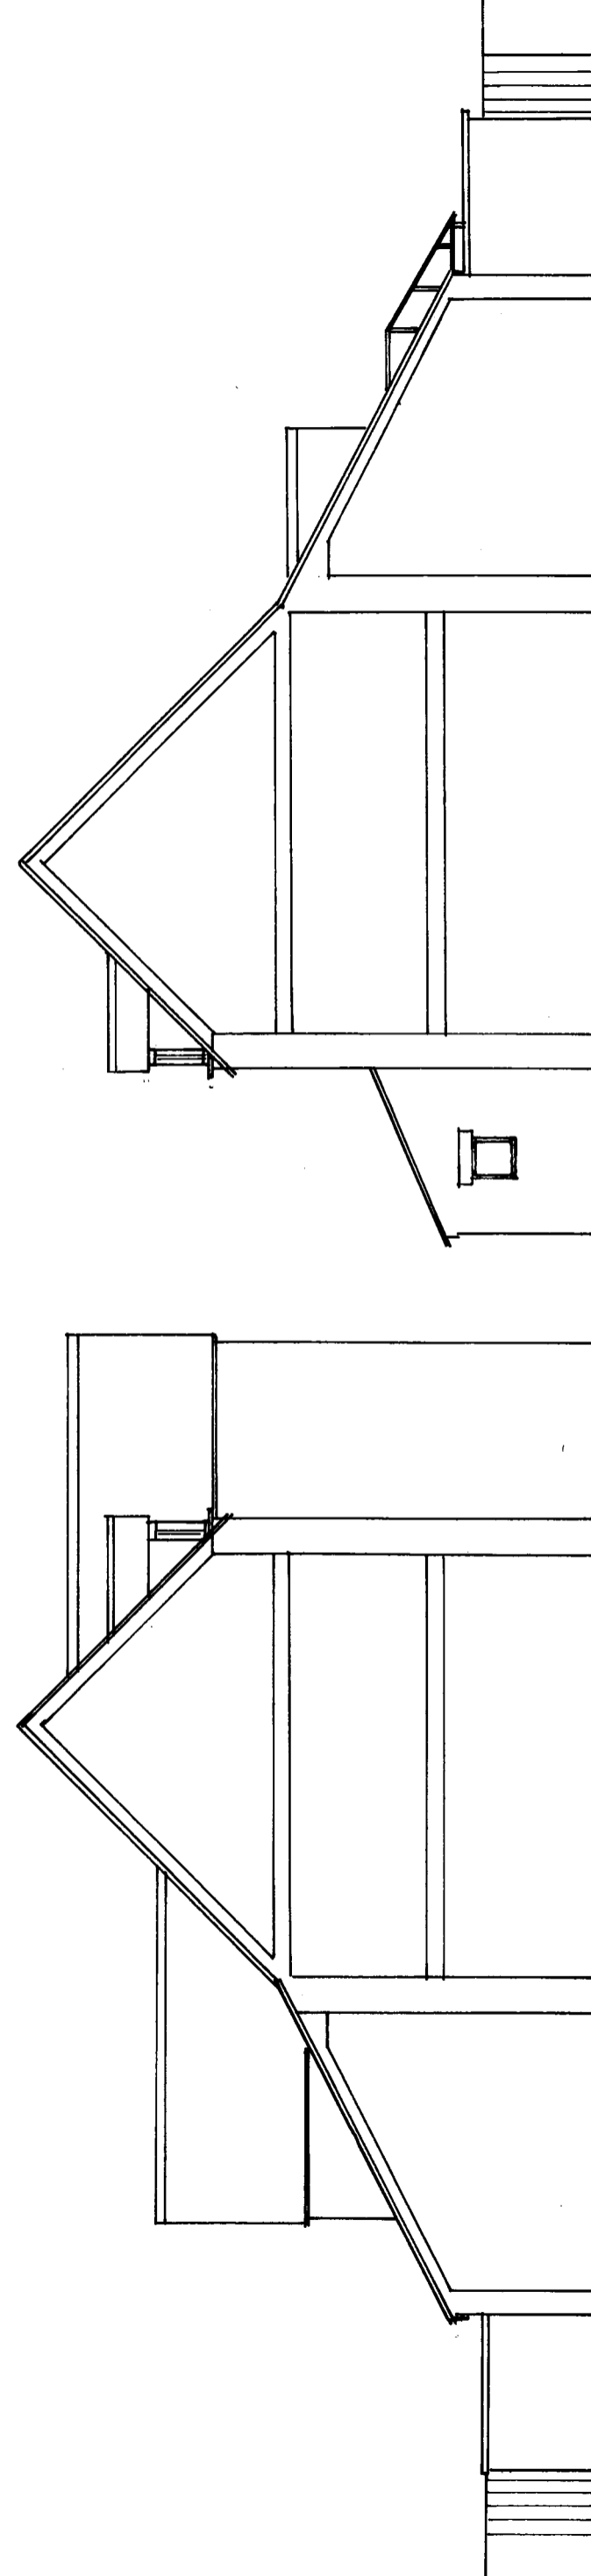

EAST ELEVATION

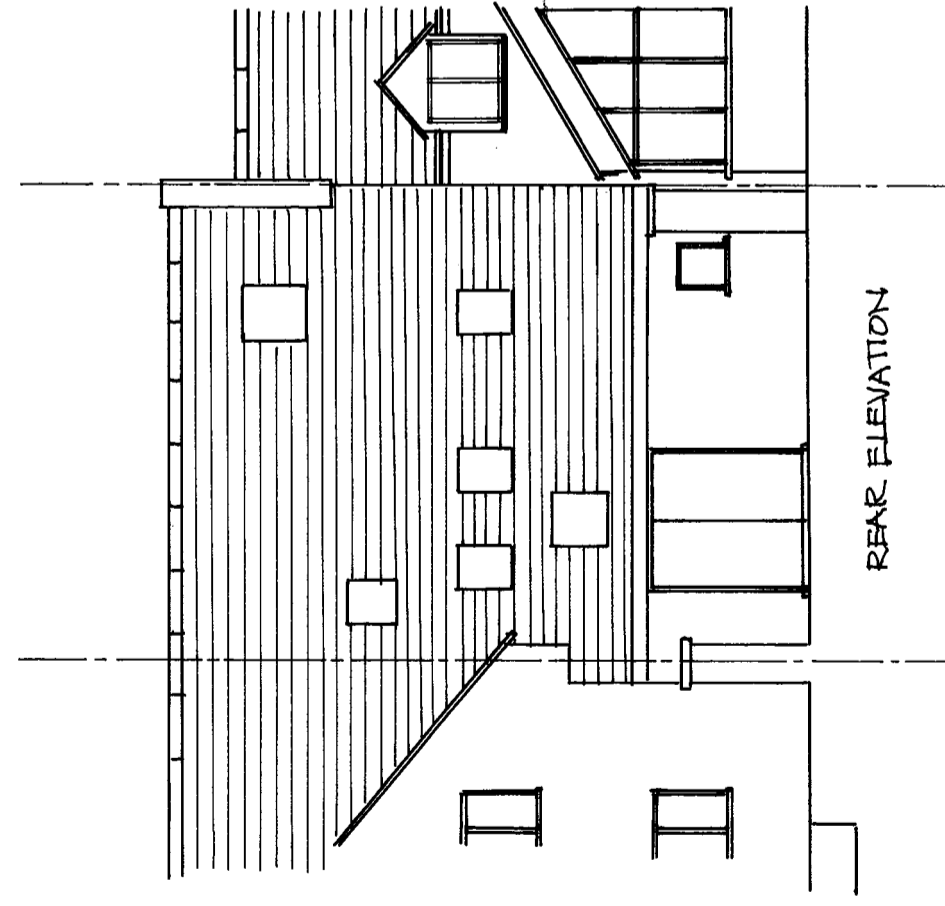

REAR ELEVATION

WEST ELEVATION

**KEITH STRONG**  
Architectural Design

07920 094449      Keithstrong101@gmail.com

**TITLE**      EXISTING ELEVATIONS

SCALE: METERS  
0 1 2 3 4 5

**SITE**      LILAC COTTAGE  
HIGH STREET LONGFORD CO. DU  
**CLIENT**      MR. J. ROSE  
**SCALE**      1:100 e AB      **DATE**      OCT 2021  
**DRAWING NO.**      KSA/1187/PL/02      **REV.**

DO NOT SCALE