



GROUND FLOOR

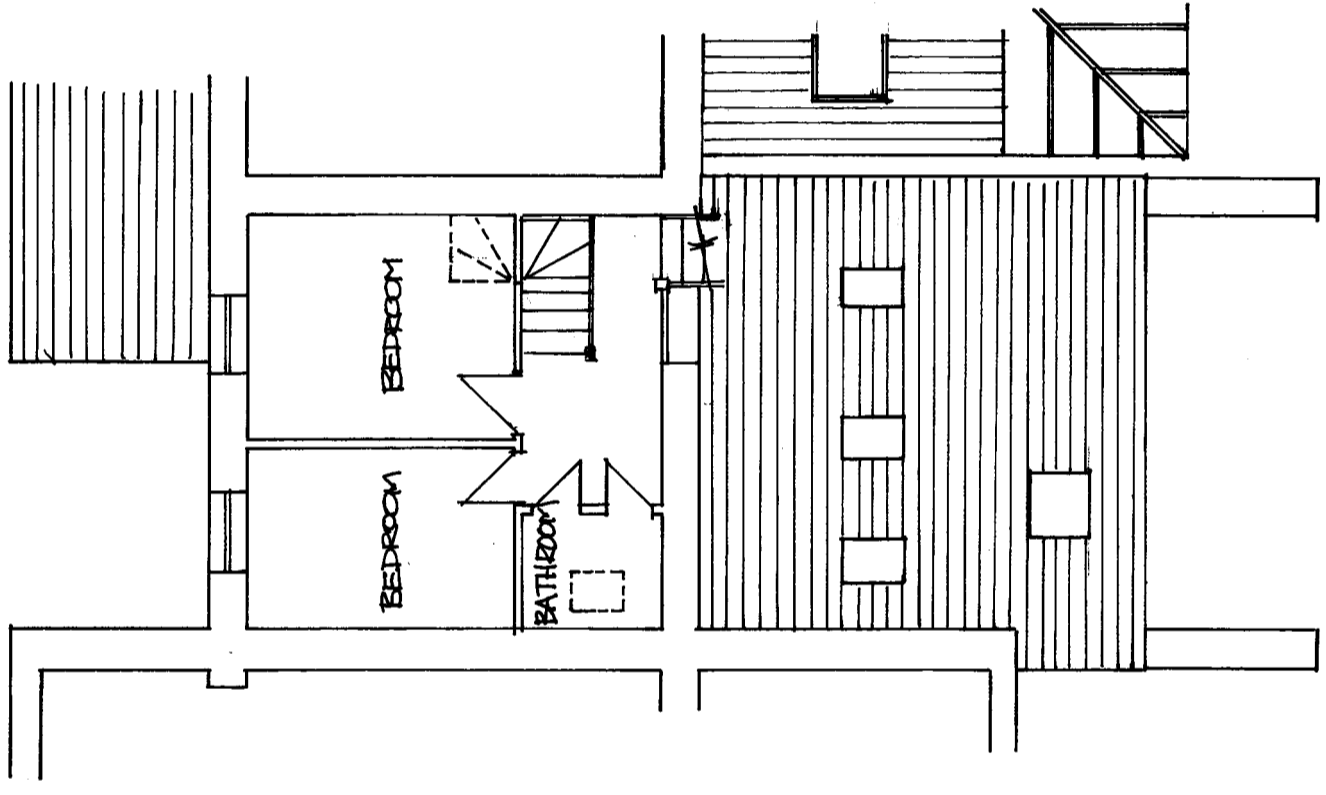

FIRST FLOOR

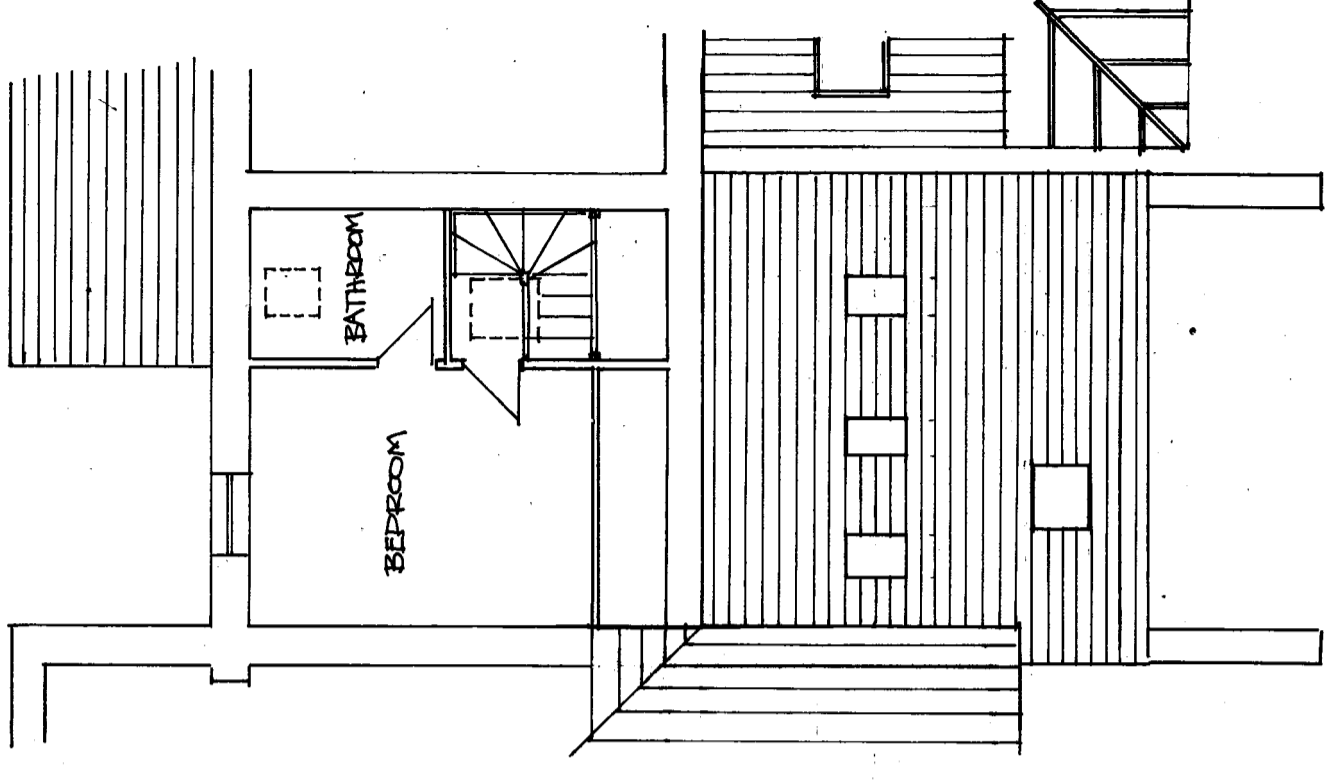


SECOND FLOOR

KEITH STRONG
Architectural Design

07920 094449 Keithstrong101@gmail.com

TITLE

EXISTING FLOOR PLANS

 

DO NOT SCALE

SITE LILAC COTTAGE
HIGH STREET LONGBOROUGH GL56 0GE

CLIENT MR. J. ROSE

SCALE 1:100 CAB

DATE OCT 2021

DRAWING NO. KSA/1187/PL/01

Rev.