


**PROPOSED BARN CONVERSIONS**  
**FARMSTEAD REAR OF SPANBY HOUSE**  
**MAREHAM LANE**  
**SPANBY**  
**SLEAFORD**  
**NG34 0AS**

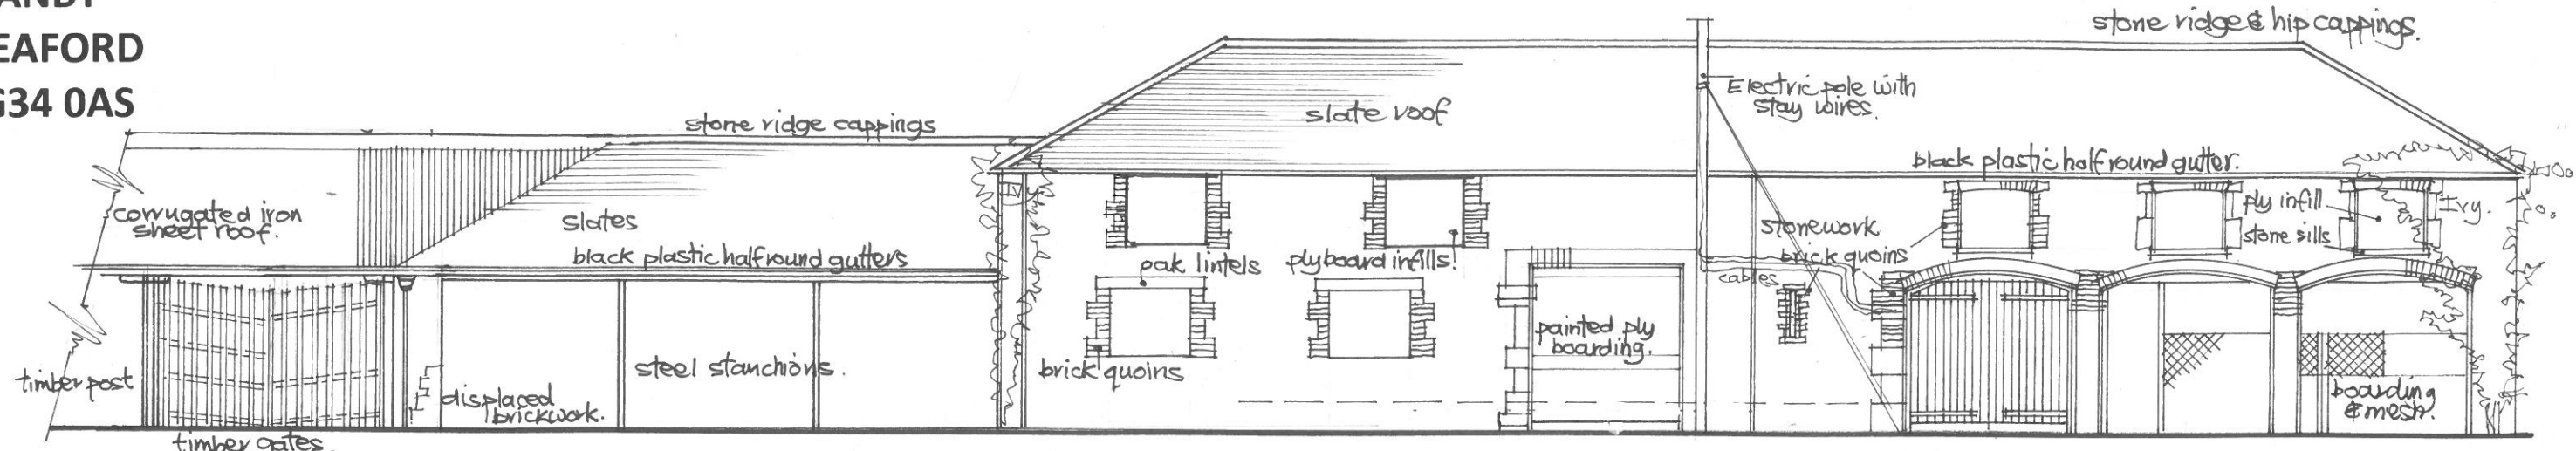


**NORTH ELEVATIONS - AS EXISTING**


1:100.



**NORTH ELEVATION - EAST END CARTSHED 1:100.**

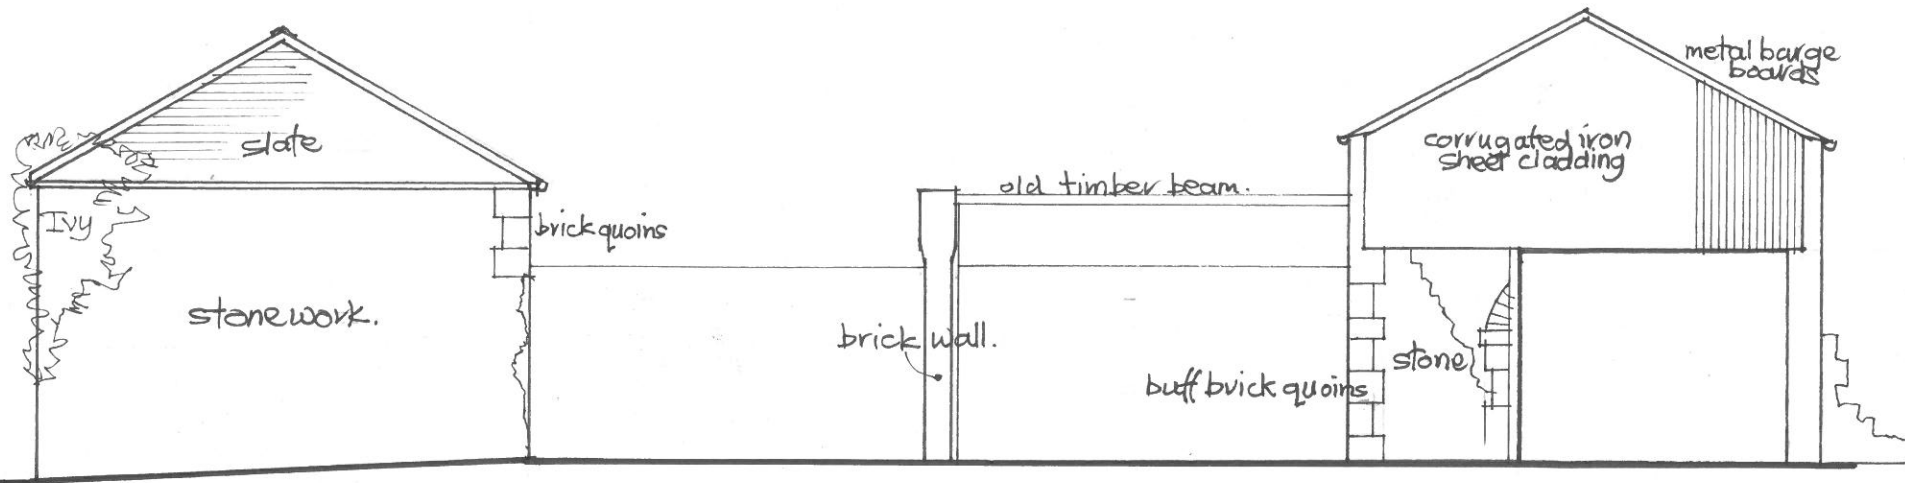

**WEST ELEVATION - AS EXISTING 1:100.**

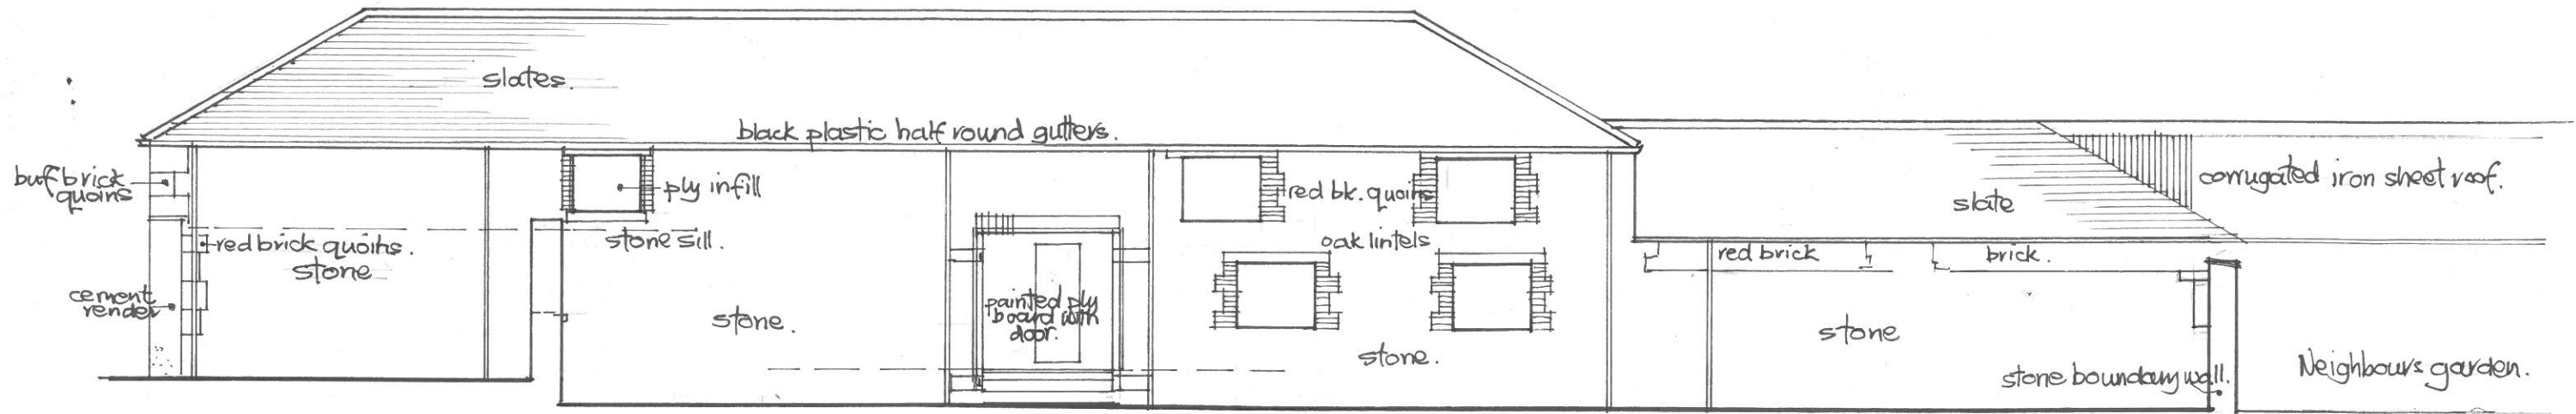

**SOUTH ELEVATIONS - AS EXISTING 1:100.**

**ELEVATIONS - AS EXISTING (1 of 2)**

**Drawing No. SPANBY/2021/E1**

**Scale 1:100 @ A3**

**Drawn - David Morris MRICS**

**Date - June 2021**