




PROPOSED BARN CONVERSIONS
FARMSTEAD REAR OF SPANBY HOUSE
MAREHAM LANE
SPANBY
SLEAFORD
NG34 0AS

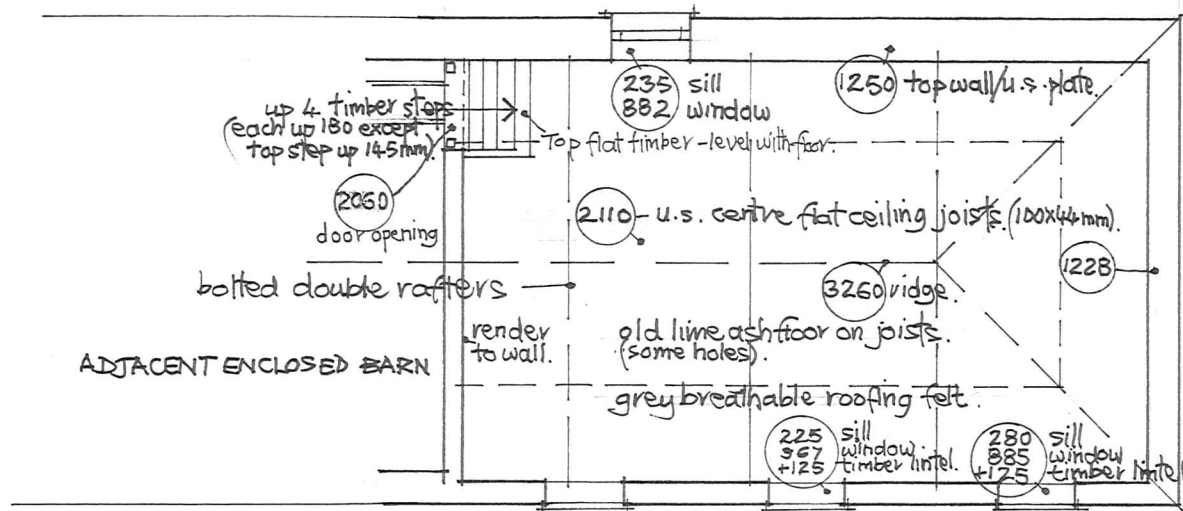


FIRST FLOOR PLAN (ABOVE THREE BAY BRICK CARTSHED) 1:100

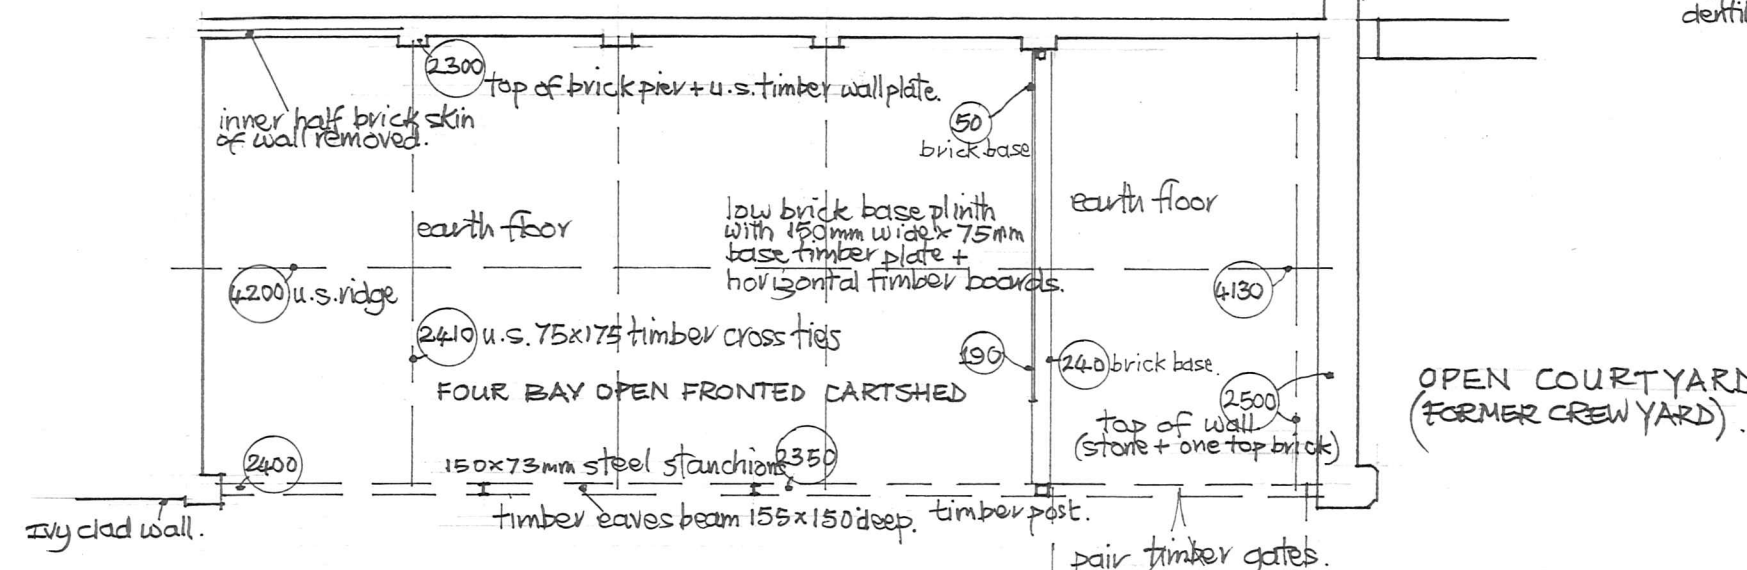

PLAN OF EAST END CARTSHED 1:100.

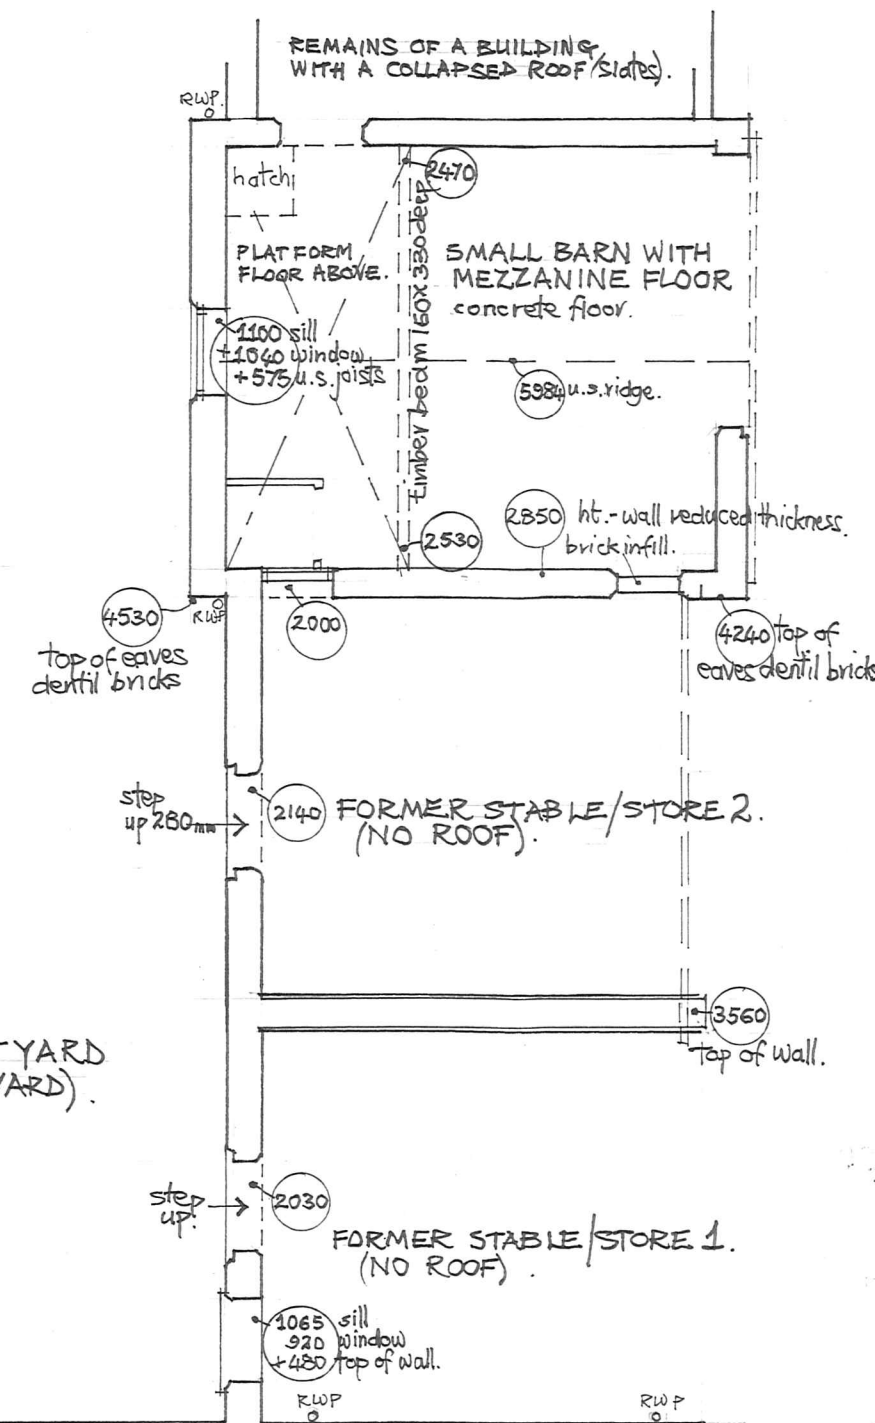

FLOOR PLANS - AS EXISTING
Drawing No. SPANBY/2021/P1
Scale 1:100 @ A3
Drawn - David Morris MRICS
Date - June 2021

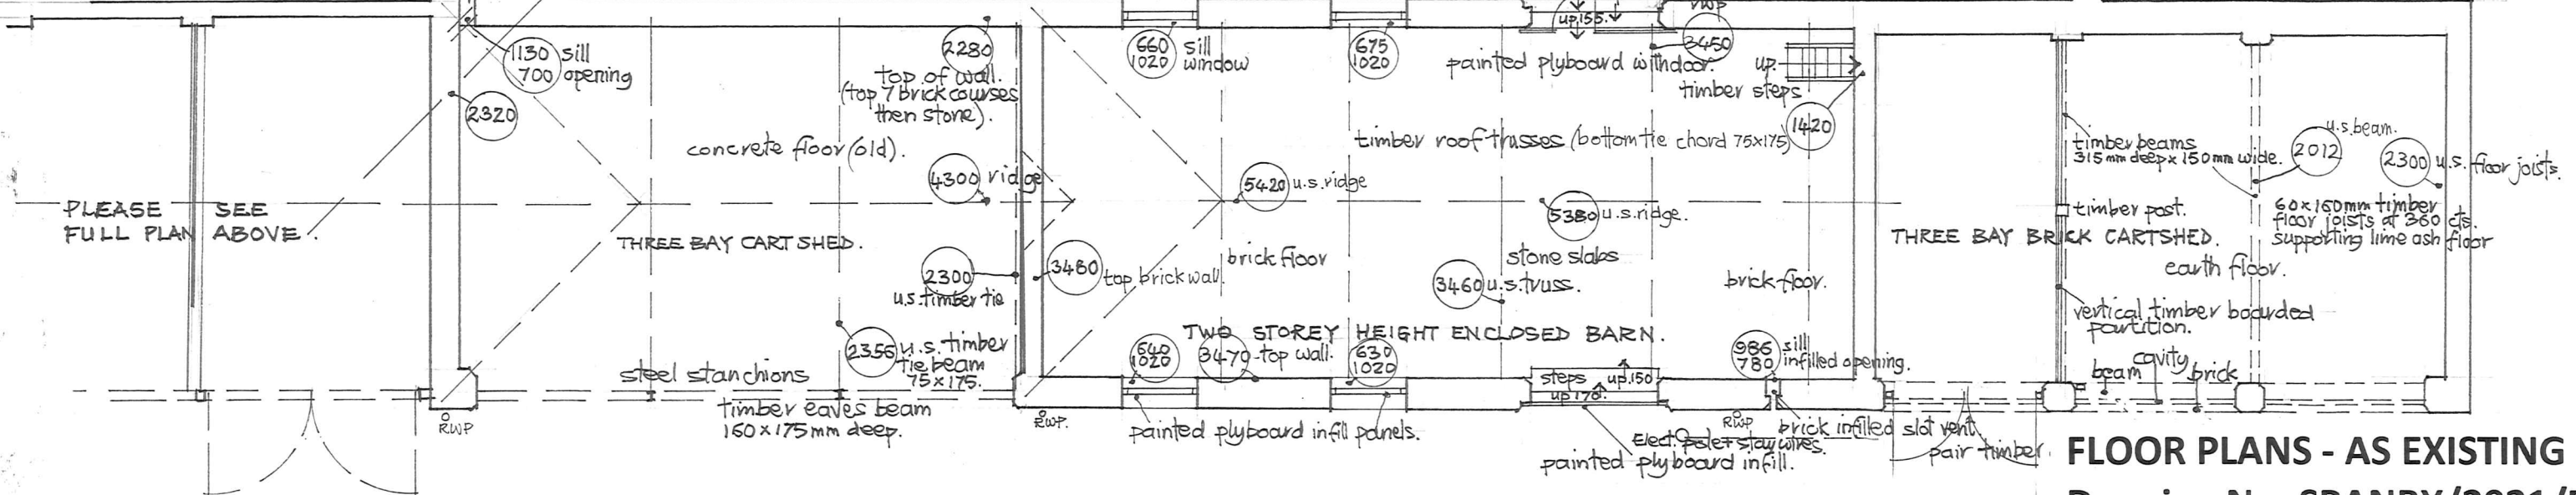

GROUND FLOOR PLANS - AS EXISTING 1:100.

PRIVATE GARDEN

stone boundary wall to courtyard.

OPEN COURTYARD (FORMER CREW YARD).

PLEASE SEE FULL PLAN ABOVE.