


WEST ELEVATION - AS PROPOSED 1:50.




EAST COURTYARD GARDEN ELEVATION - AS PROPOSED 1:50.

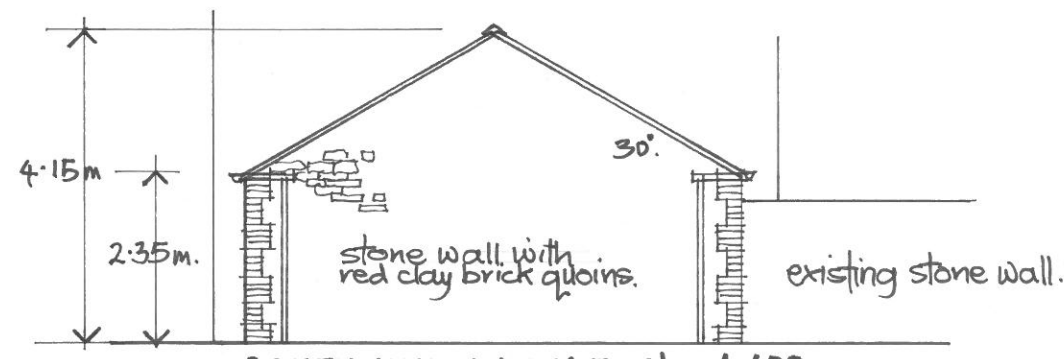

SOUTH END ELEVATION 1:100.

**PROPOSED BARN CONVERSIONS
FARMSTEAD REAR OF SPANBY HOUSE
MAREHAM LANE
SPANBY
SLEAFORD
NG34 0AS**

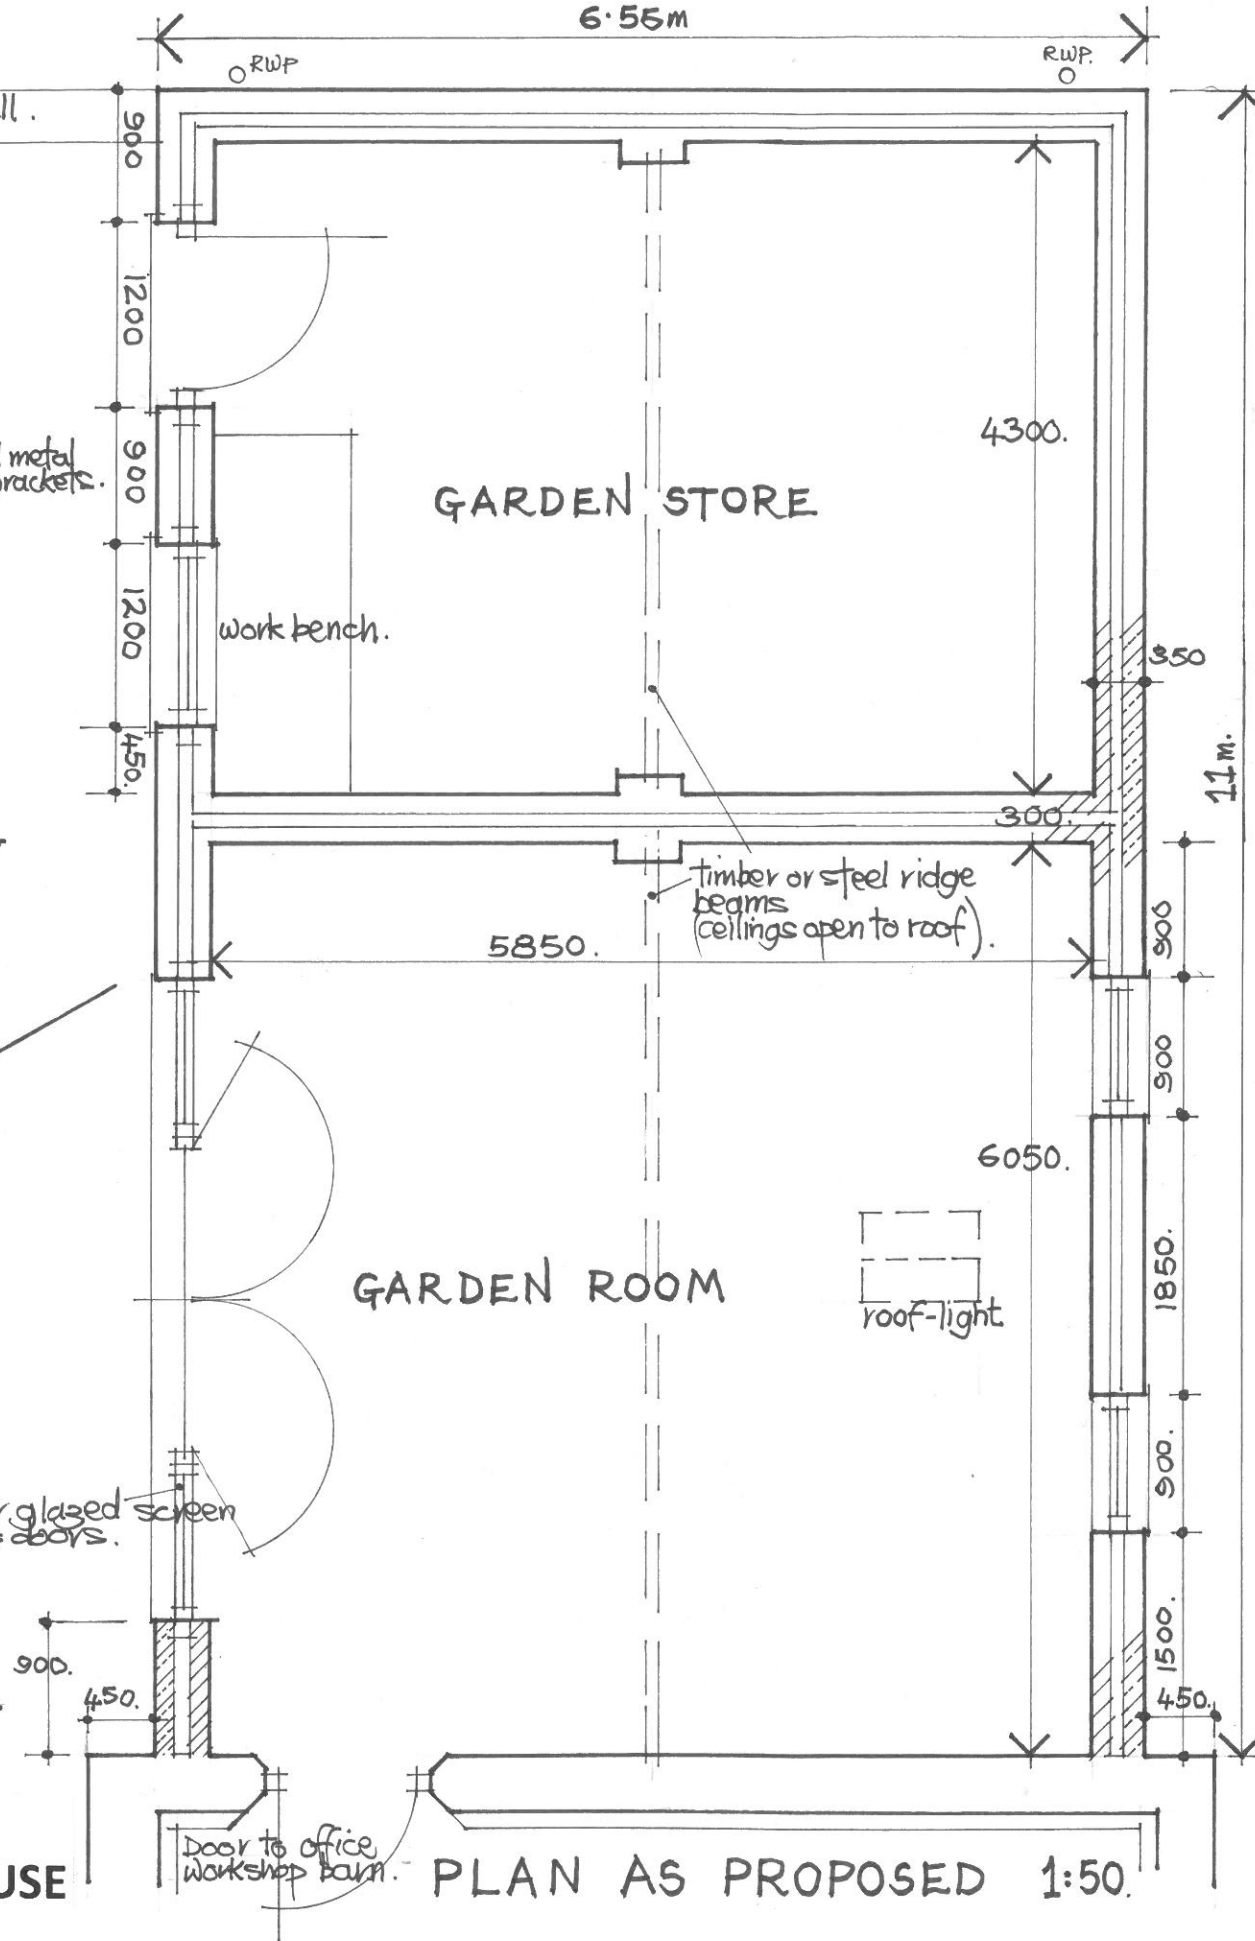

PLAN AS PROPOSED 1:50.

**PLAN & ELEVATIONS FOR SOUTH WING RECONSTRUCTION
(GARDEN ROOM & GARDEN STORE)
Drawing No. SPANBY/2021/PE5
Scale 1:50 & 1:100 @ A3
Drawn - David Morris MRICS Date - June 2021**