



**PROPOSED BARN CONVERSIONS**  
**FARMSTEAD REAR OF SPANBY HOUSE**  
**MAREHAM LANE**  
**SPANBY**  
**SLEAFORD**  
**NG34 0AS**

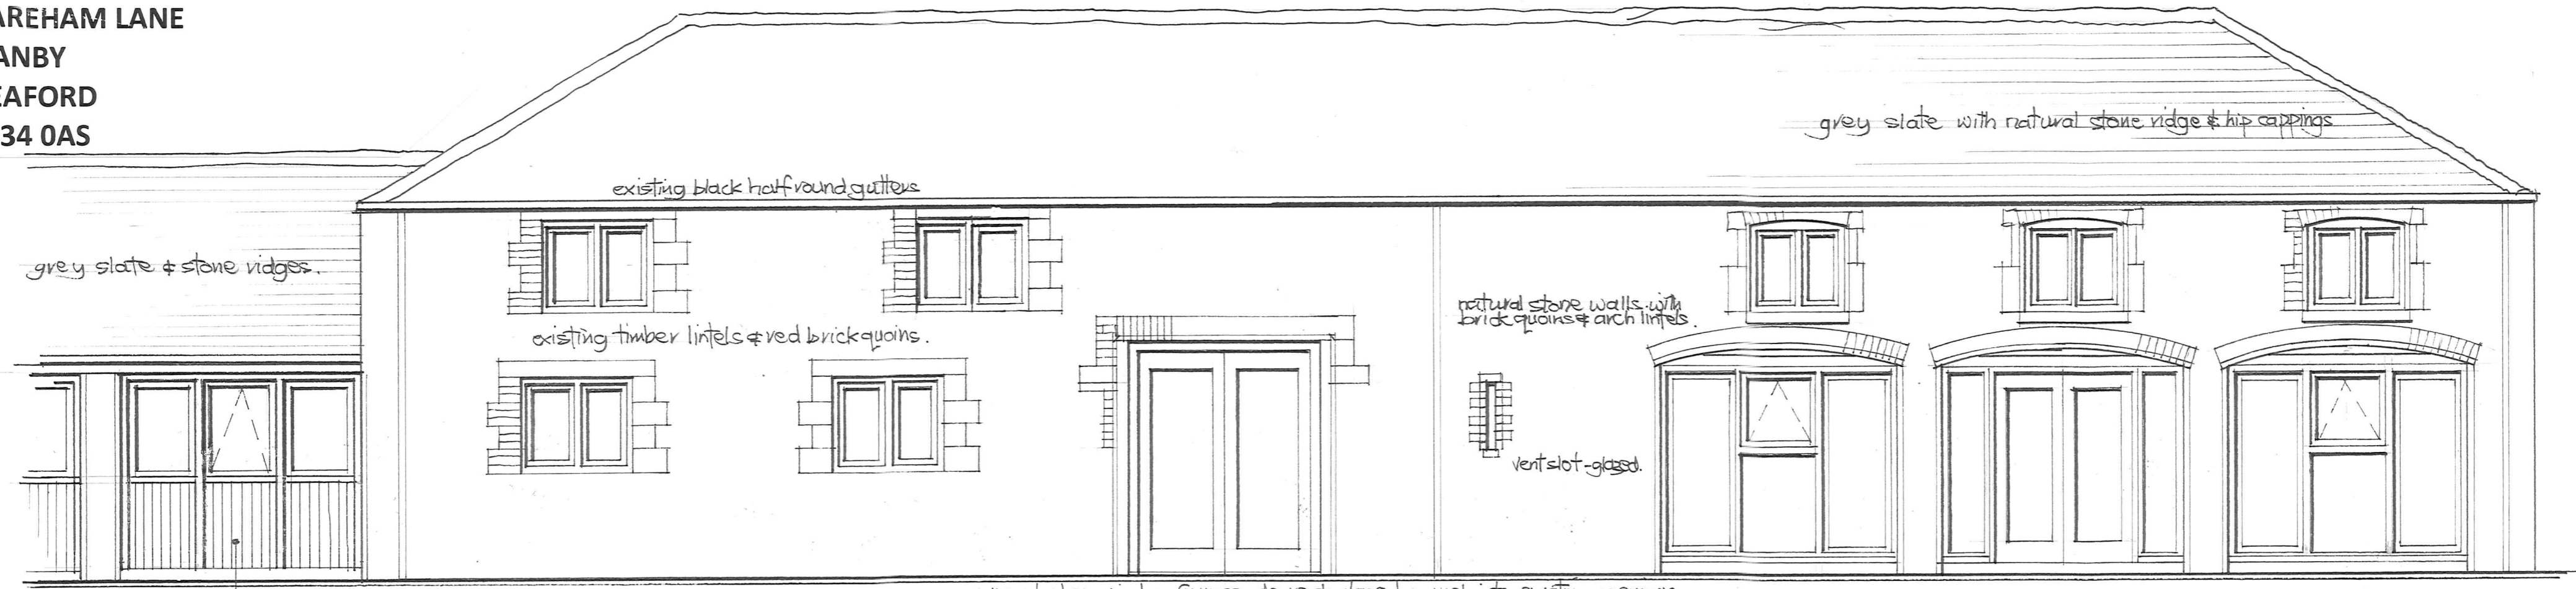

**NORTH ELEVATION - AS PROPOSED 1:50.**  
 - CENTRE AND WEST END

timber screens with top glazed windows, bottom vertical boarded panels.

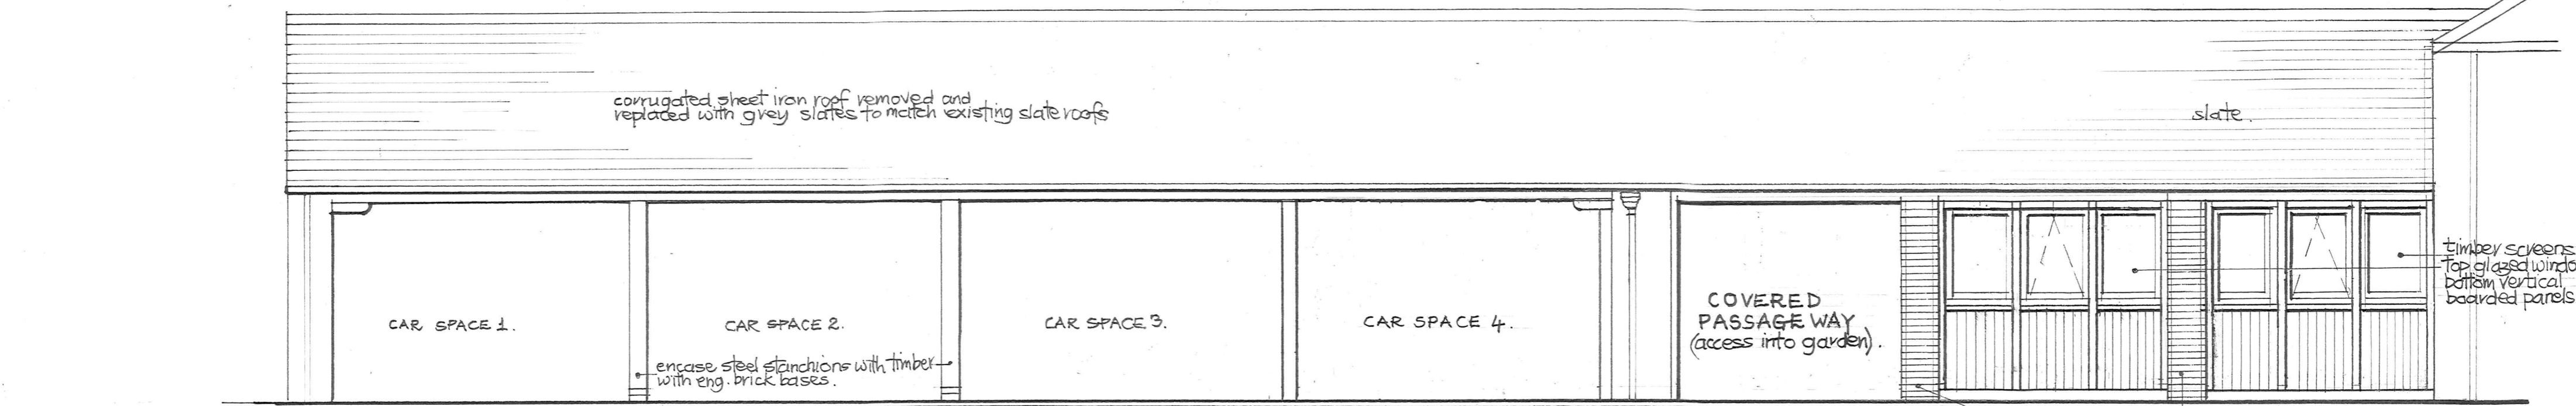

**NORTH ELEVATION - AS PROPOSED 1:50**  
 - CENTRE AND EAST (GARAGES) END.

**ELEVATIONS - AS PROPOSED (1 of 2)**  
**Drawing No. SPANBY/2021/E3**  
**Scale 1:50 @ A2**  
 Drawn - David Morris MRICS  
 Date - June 2021



**SOUTH ELEVATION - AS PROPOSED 1:50**

COURTYARD GARDEN.