



WEST ELEVATION - AS PROPOSED 1:50

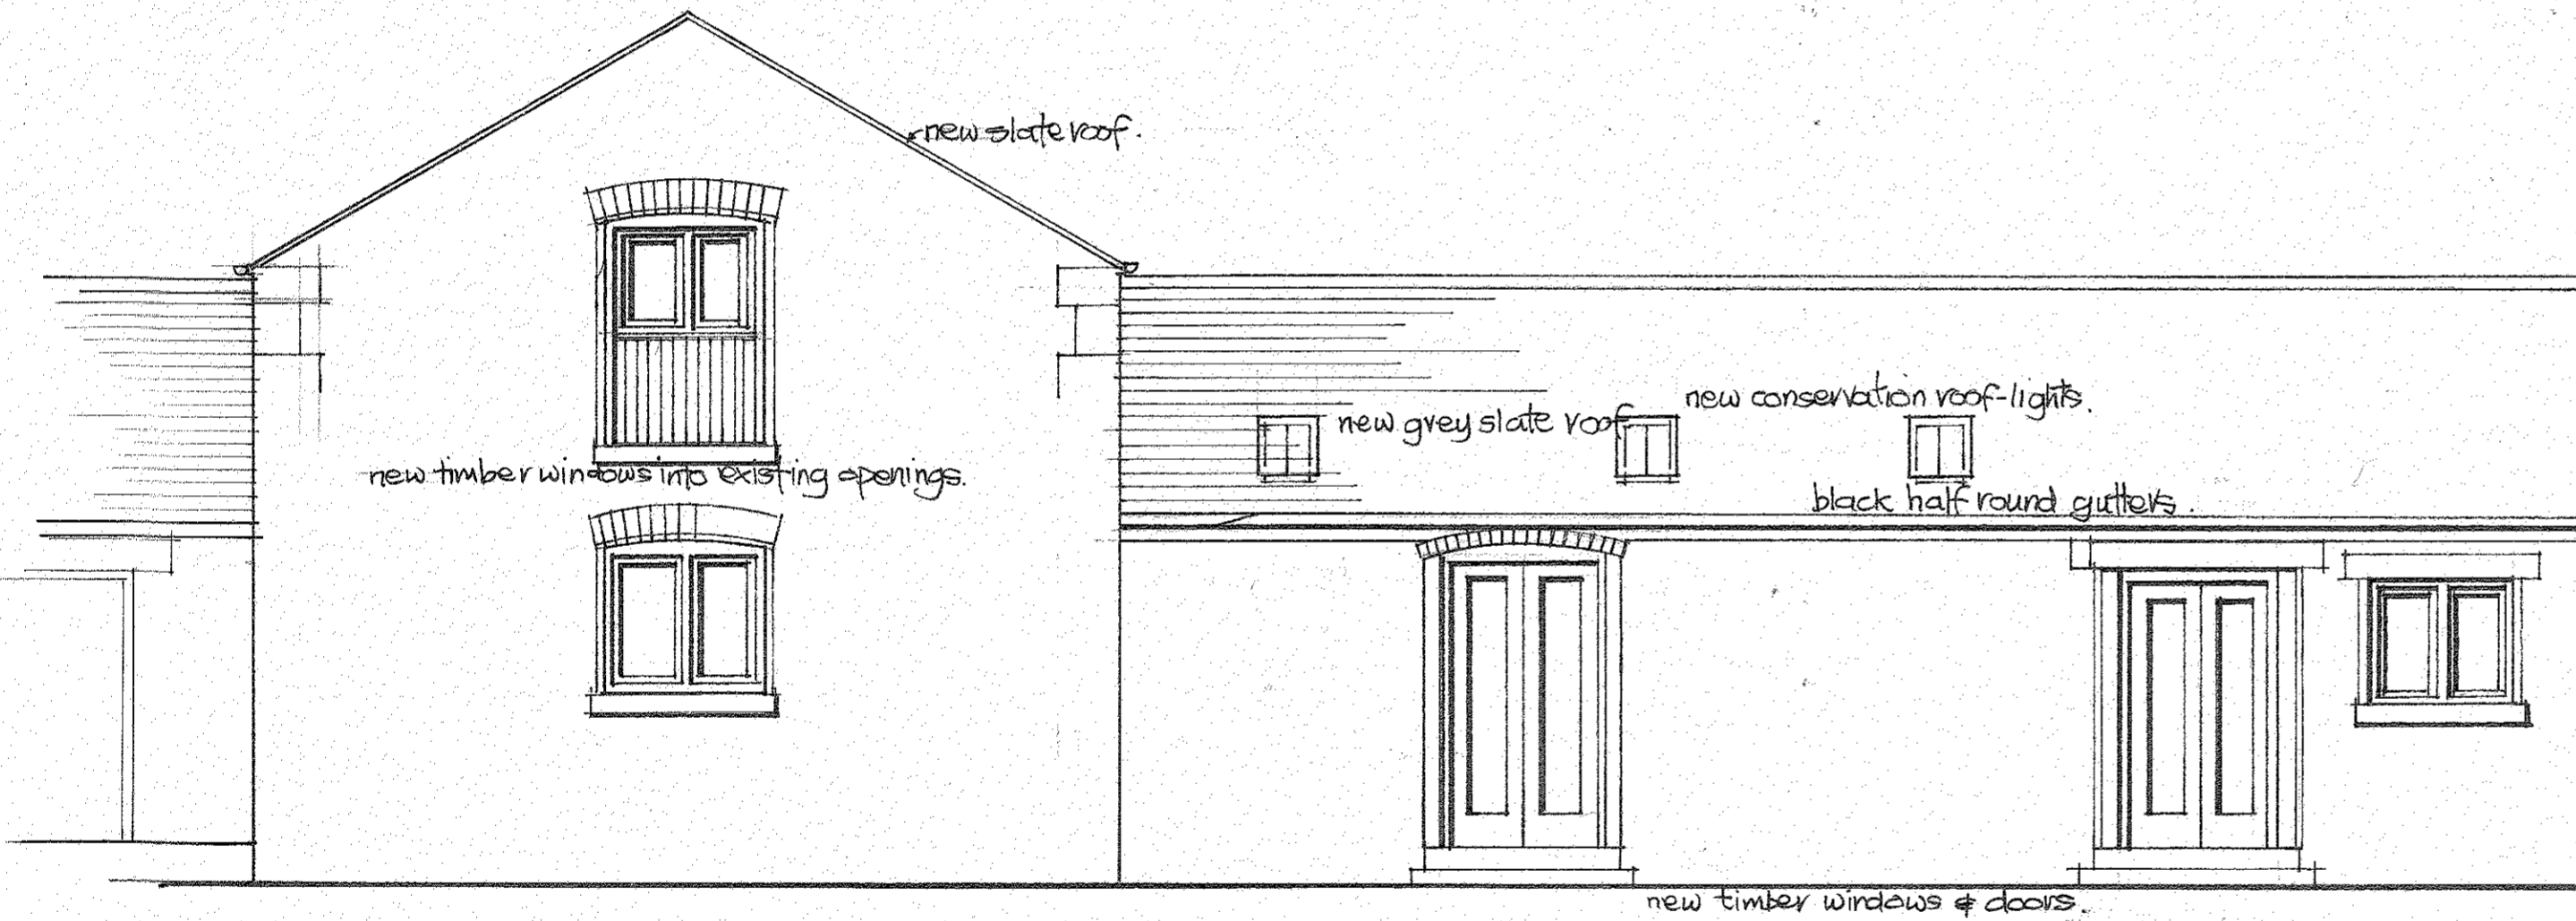

EAST COURTYARD GARDEN ELEVATION - AS PROPOSED 1:50

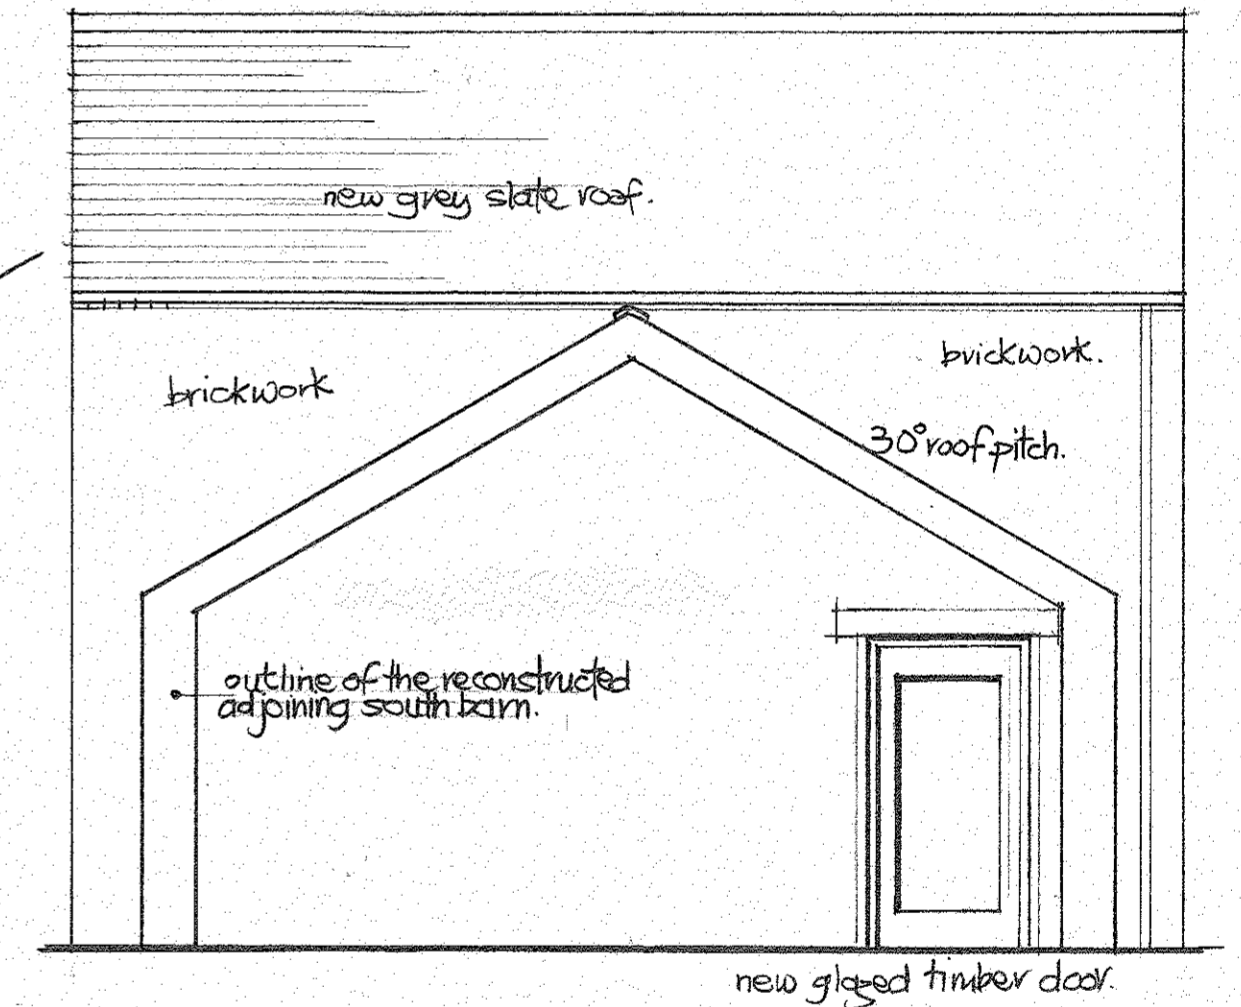

SOUTH ELEVATION - AS PROPOSED 1:50

PROPOSED BARN CONVERSIONS  
 FARMSTEAD REAR OF SPANBY HOUSE  
 MAREHAM LANE  
 SPANBY  
 SLEAFORD  
 NG34 0AS

ELEVATIONS - AS PROPOSED (2 of 2)  
 Drawing No. SPANBY/2021/E4  
 Scale 1:50 @ A2  
 Drawn - David Morris MRICS  
 Date - June 2021