



PROPOSED BARN CONVERSIONS
 FARMSTEAD REAR OF SPANBY HOUSE
 MAREHAM LANE
 SPANBY
 SLEAFORD
 NG34 0AS

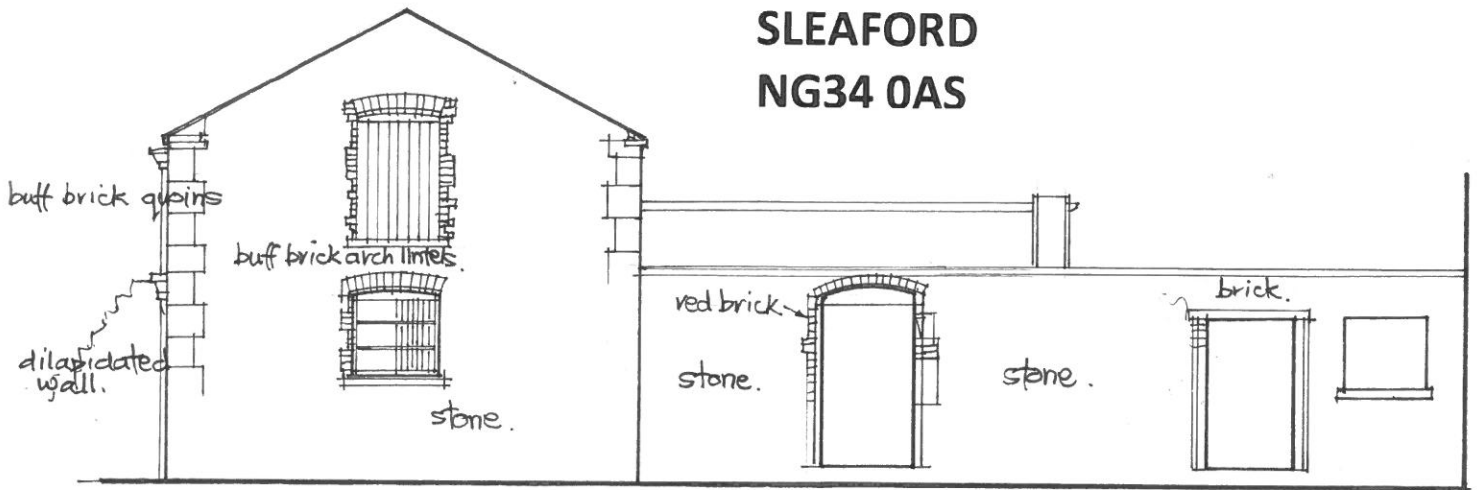

EAST ELEVATION - SMALL BARN & WALL

1:100

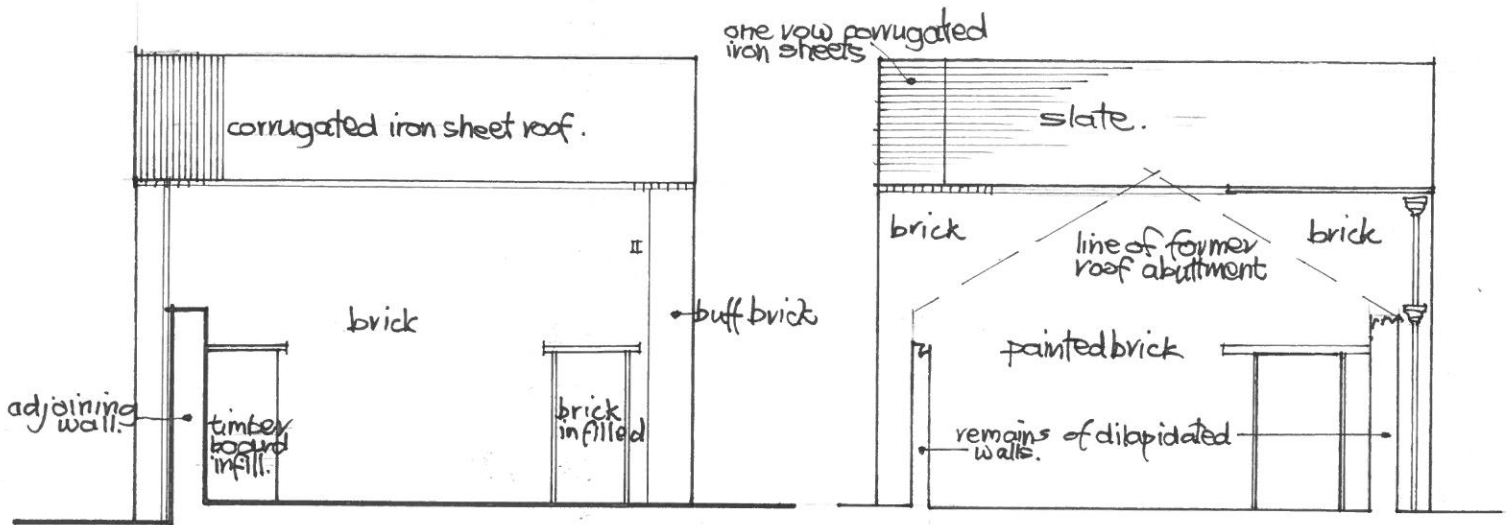

NORTH SIDE ELEVATION - SMALL BARN - SOUTH ELEVATION 1:100

ELEVATIONS - AS EXISTING (2 of 2)

Drawing No. SPANBY/2021/E2

Scale 1:100 @ A4

Drawn - David Morris MRICS

Date - June 2021