

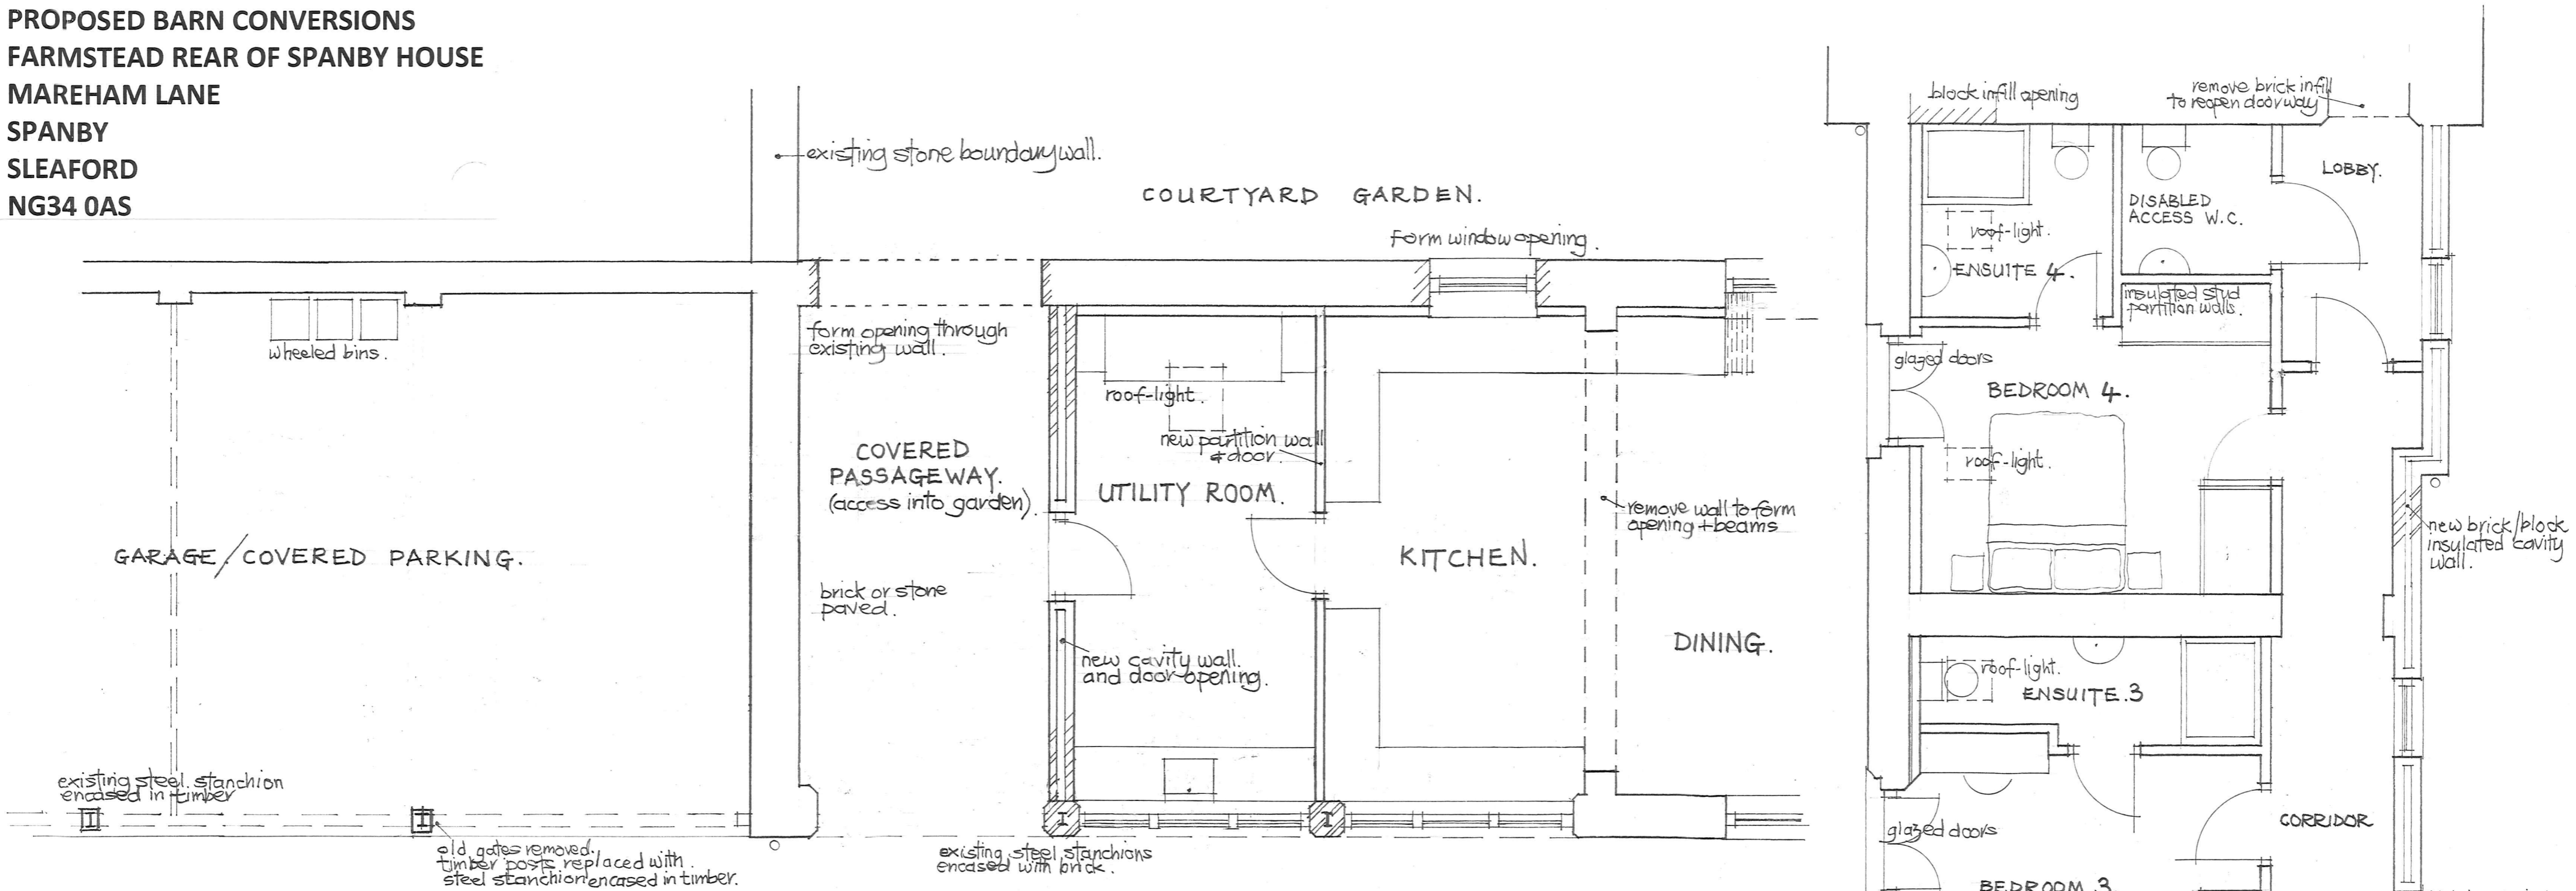


PROPOSED BARN CONVERSIONS
FARMSTEAD REAR OF SPANBY HOUSE
MAREHAM LANE
SPANBY
SLEAFORD
NG34 0AS

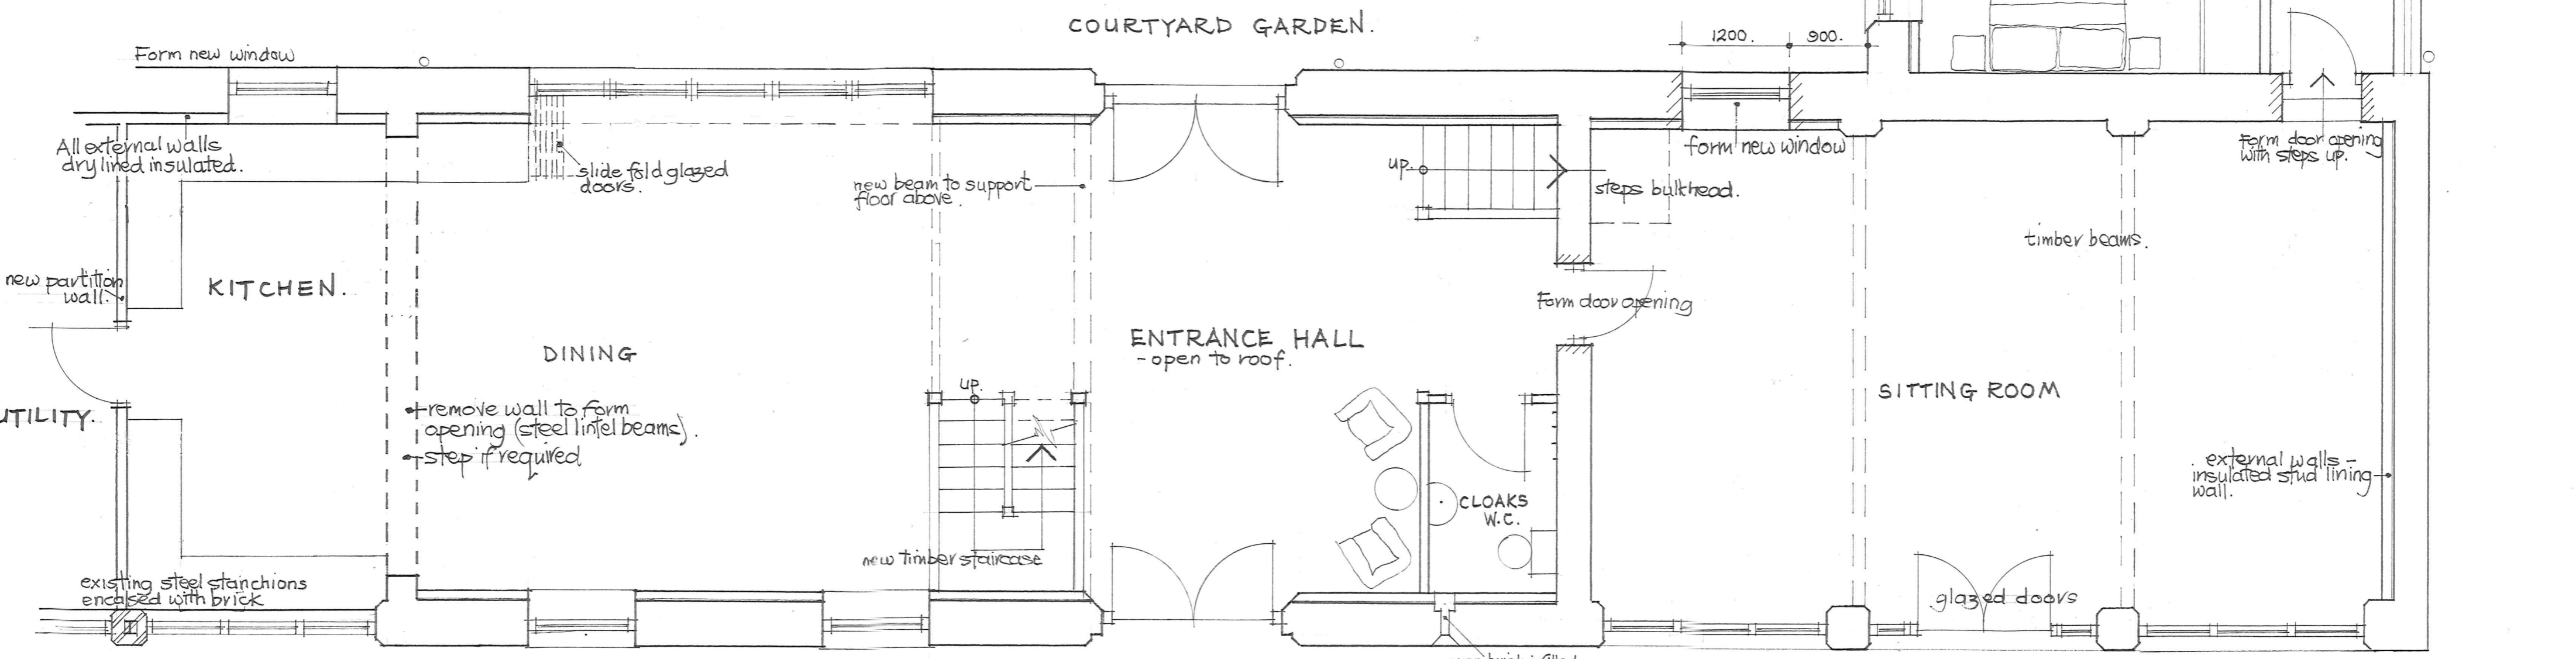

GROUND FLOOR PLAN - AS PROPOSED 1:50.

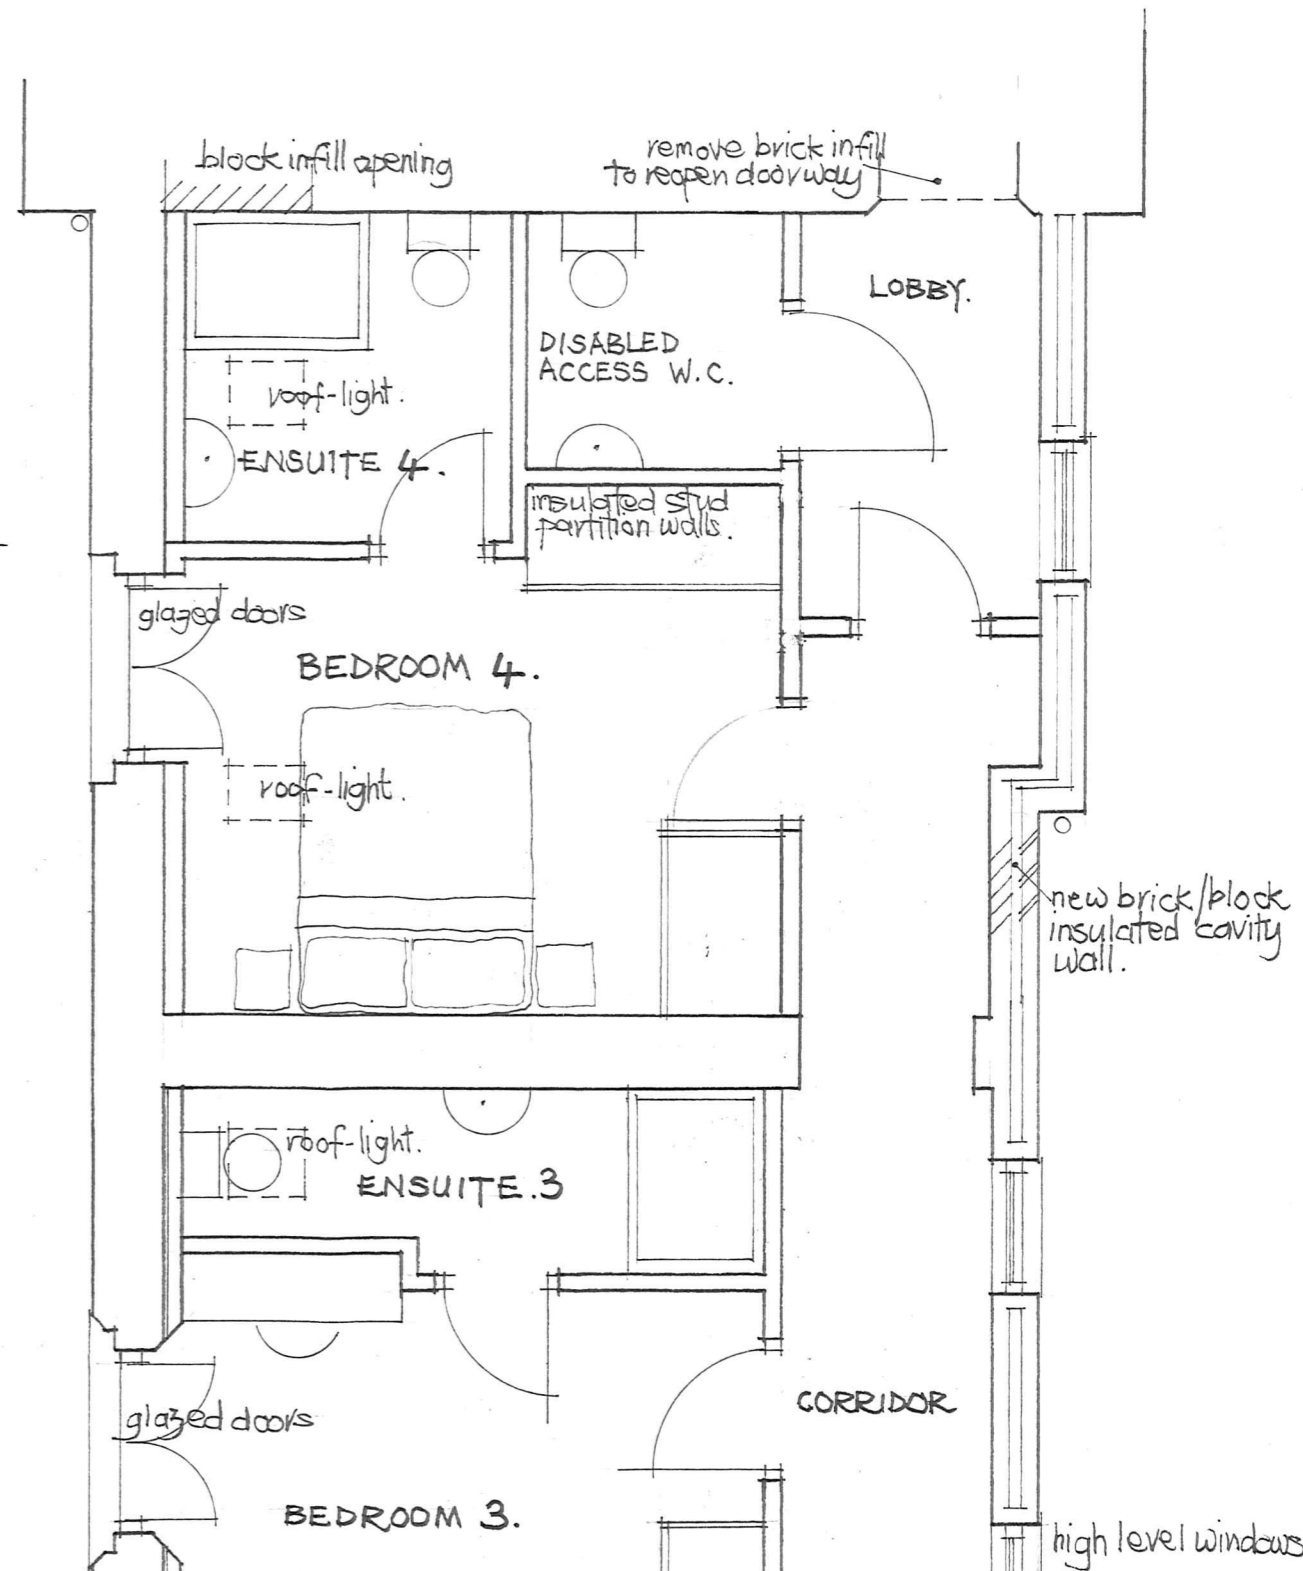

GROUND FLOOR PLAN - AS PROPOSED 1:50

FLOOR PLANS - AS PROPOSED (1 of 2)
Drawing No. SPANBY/2021/P2
Scale 1:50 @ A2
Drawn - David Morris MRICS
Date - June 2021