




Section A-A
Scale: 1:200

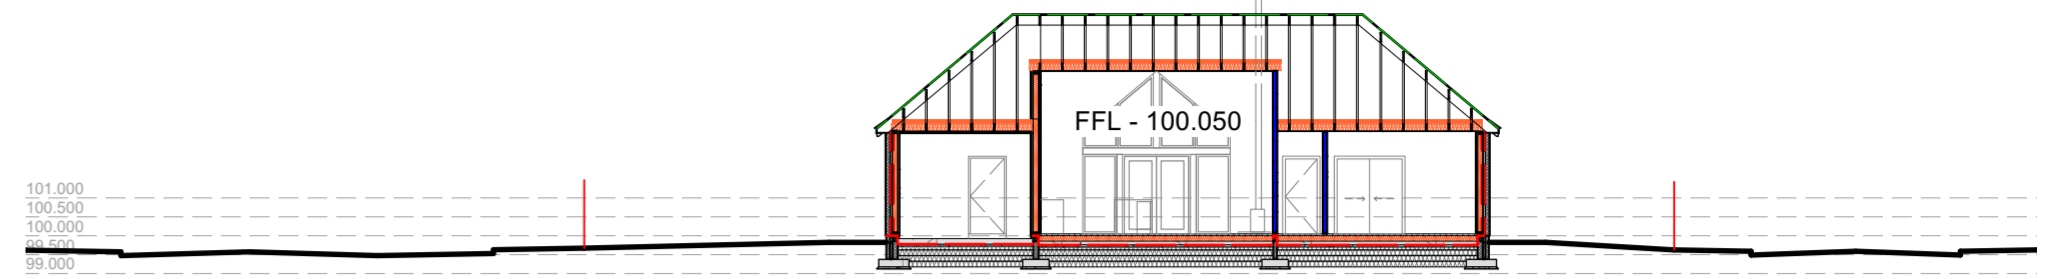

Section B-B
Scale: 1:200

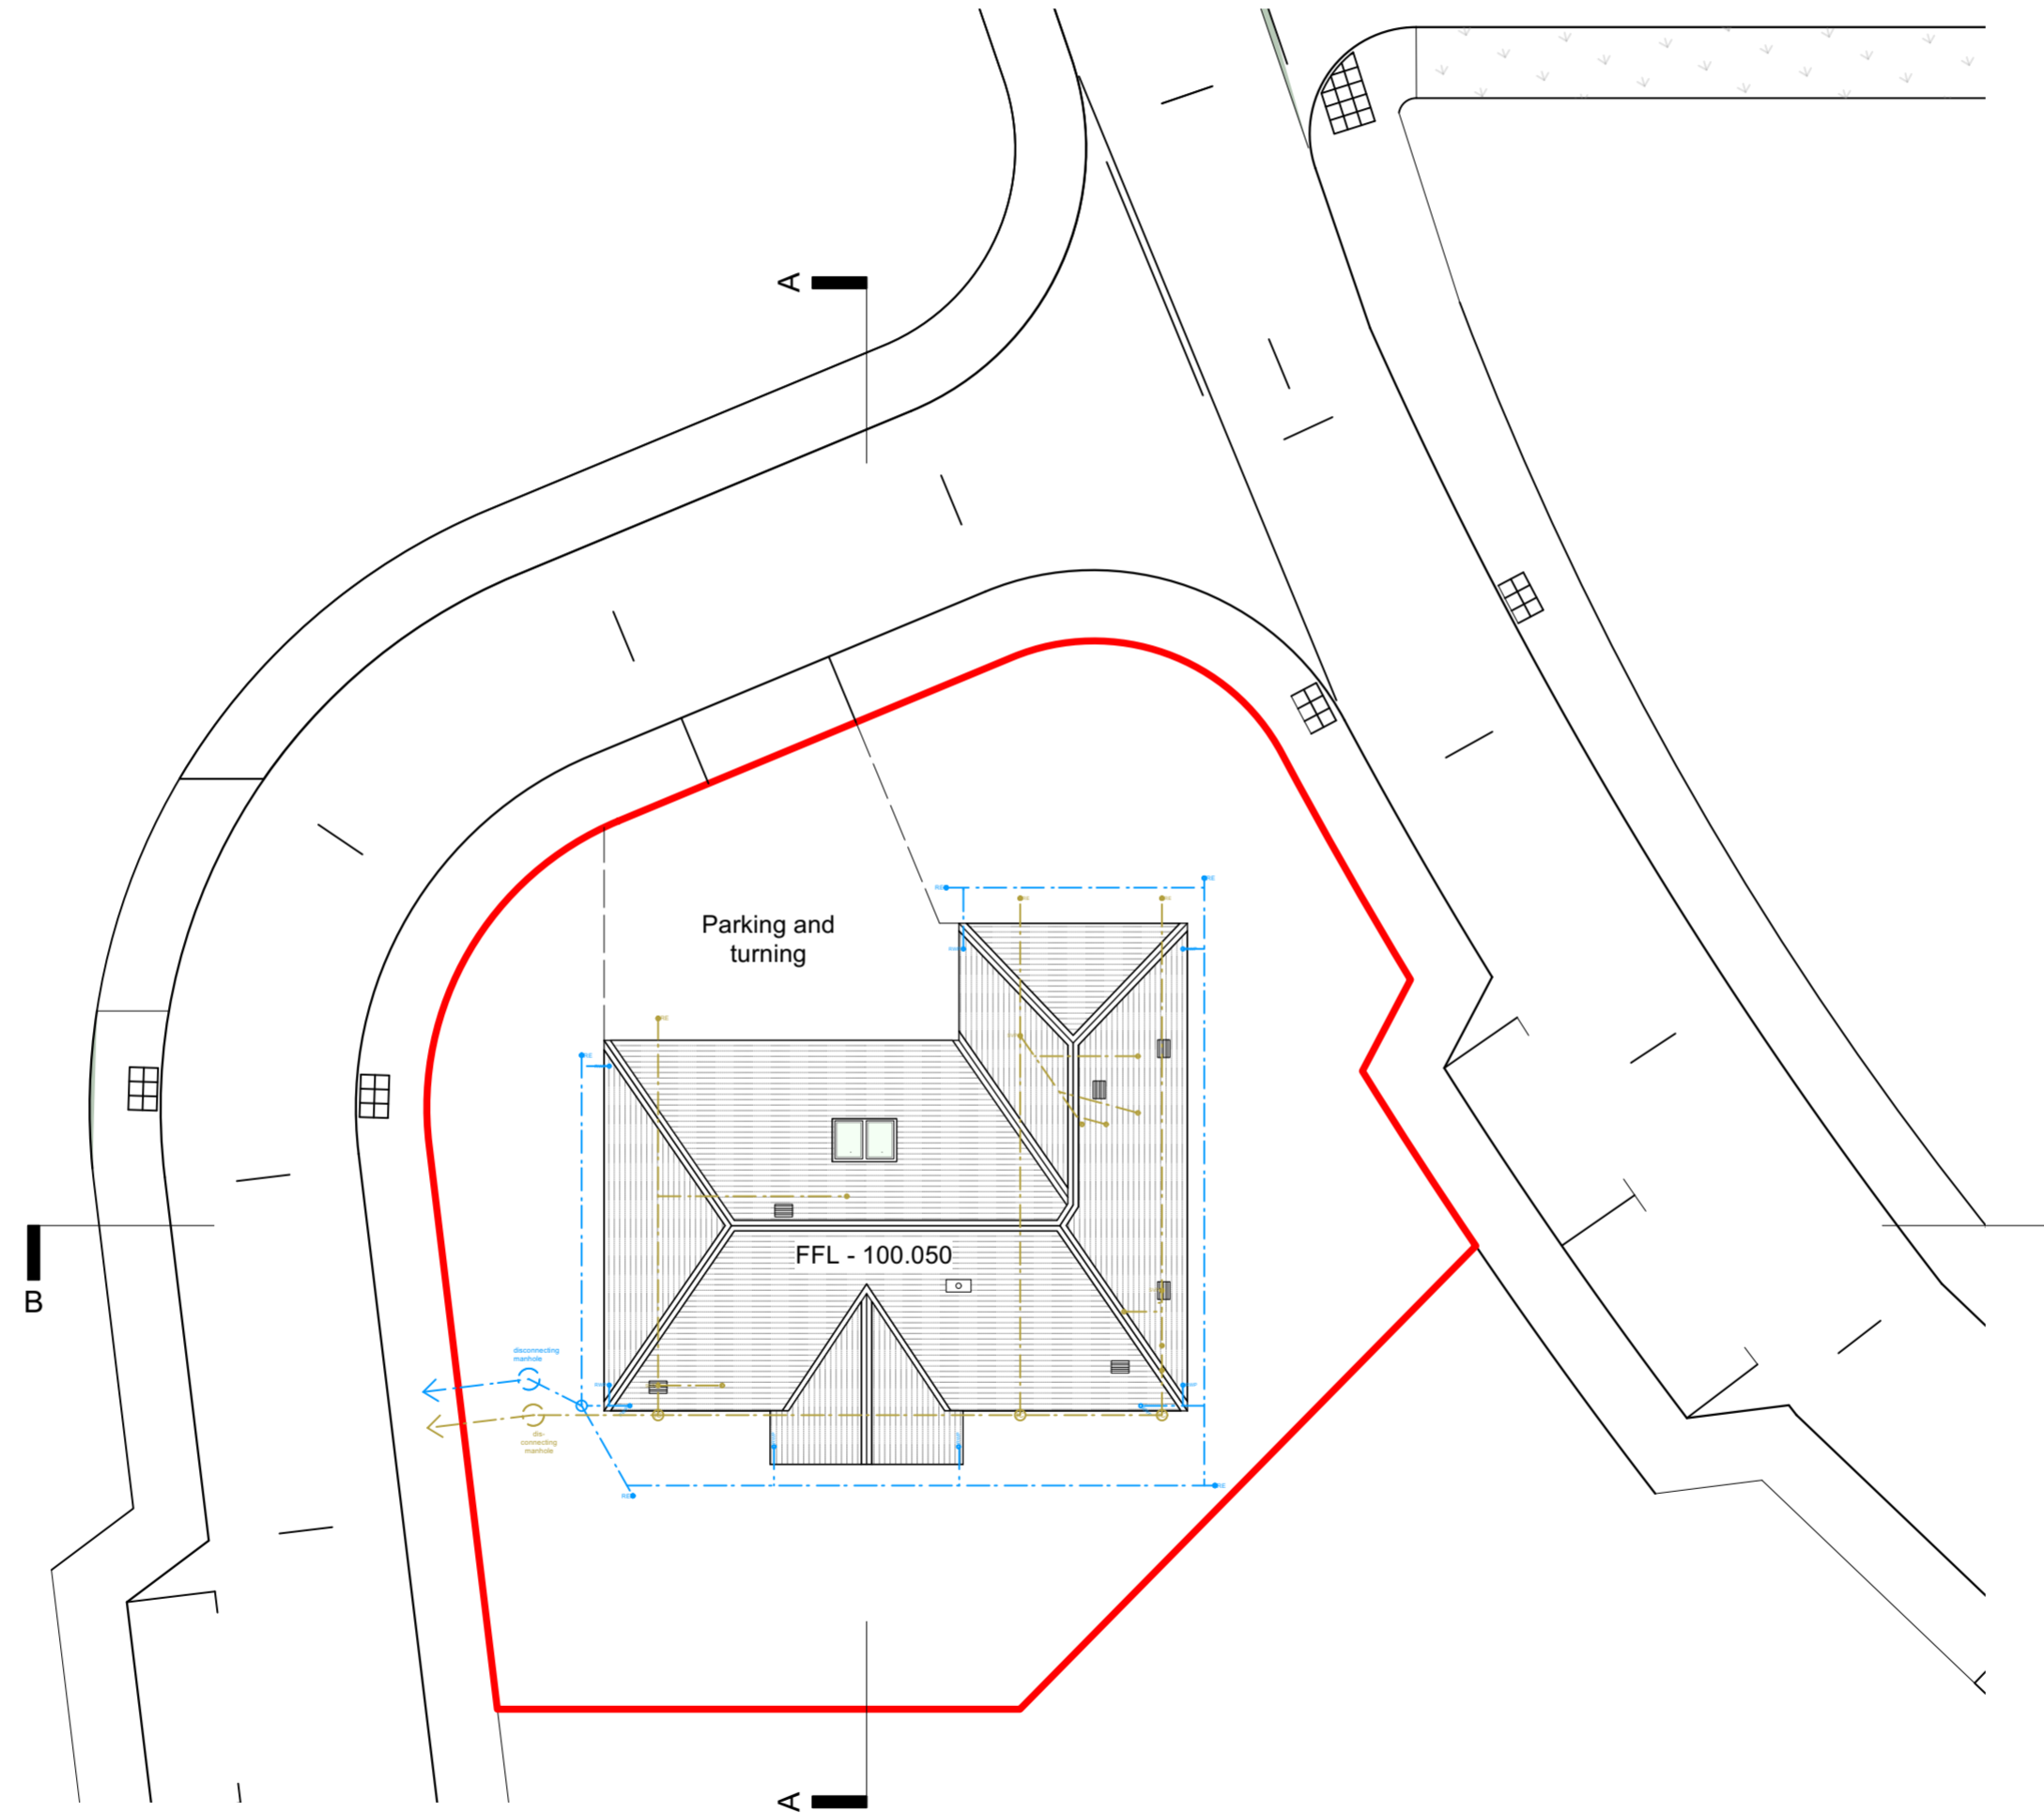

Site Plan
Scale: 1:200

 

Rev	Date	Changes
A	02.11.2021	Planning request - site sections added.

kerry smith architects					
4 John Street Montrose Angus DD10 8LY Tel: 01674 660516 info@kerrysmitharchitects.co.uk					
Project: Proposed Residential Development	Address: Plot 34 Kincardine O'Neil	Client: Snowdrop Developments	Drawing Title: Plot 34 Site Plan	Job No. / Stage / Dwg. No	
Scale: 1:100	Date: Oct 2021	Drawn by: SA	Checked by: DS	Revision: A	479/BW/02
This drawing is the copyright of kerry smith architects. This drawing is to be read in conjunction with the consultant's drawings, any discrepancies must be referred to the architect. Do not scale off these drawings					