




PLANS AS EXISTING

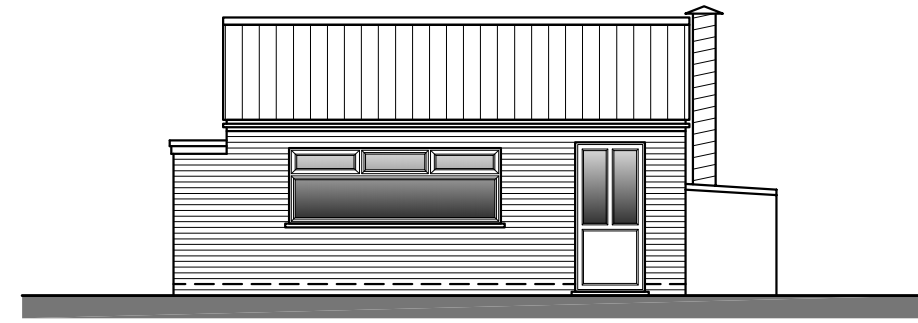


WEST ELEVATION
SCALE 1:100

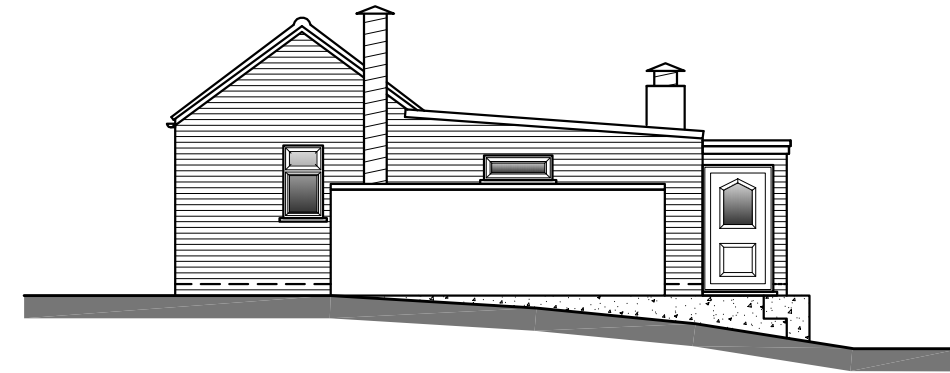

SOUTH ELEVATION
SCALE 1:100

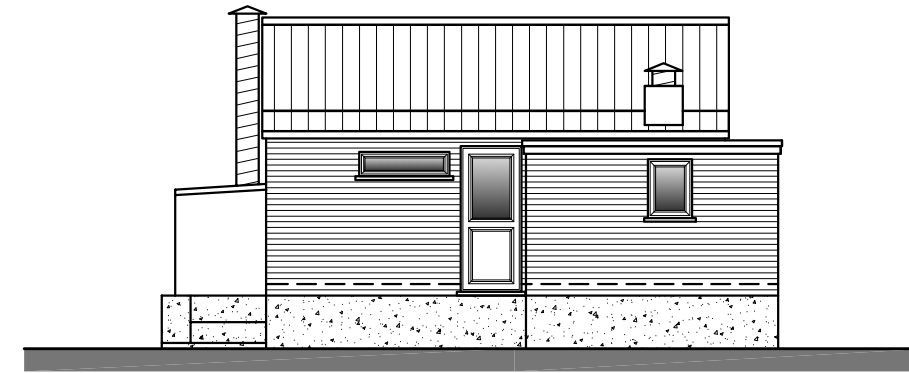

EAST ELEVATION
SCALE 1:100

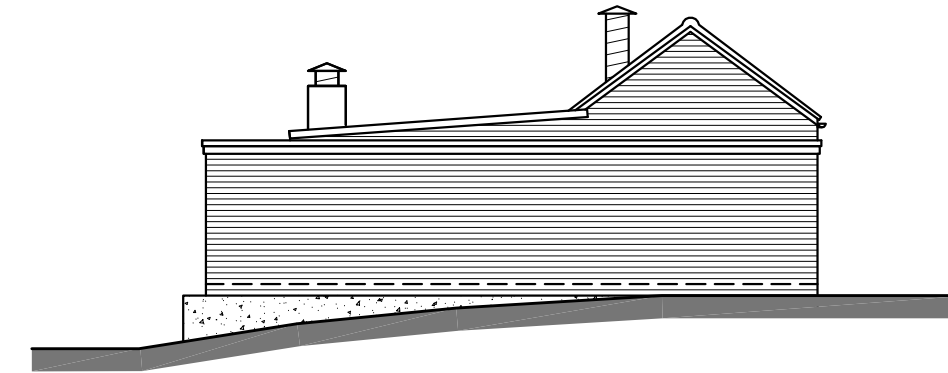

NORTH ELEVATION
SCALE 1:100


NOTES:

The details depicted on this drawing are the copyright of 'REEVE Design Ltd' and may not be reproduced without permission. This drawing must not be re-issued, loaned or copied without the consent of the originator. Errors, omissions and discrepancies should be reported to the originator immediately.


All dimensions to be checked before site or off-site fabrication by the Contractor, his Sub-contractor or Supplier.

Structure, structural members & geotechnical investigations are to be carried out & approved by the appointed Structural Engineer. Any deviations to these elements are to be reported to the appointed consultant immediately.

IF IN DOUBT ASK !

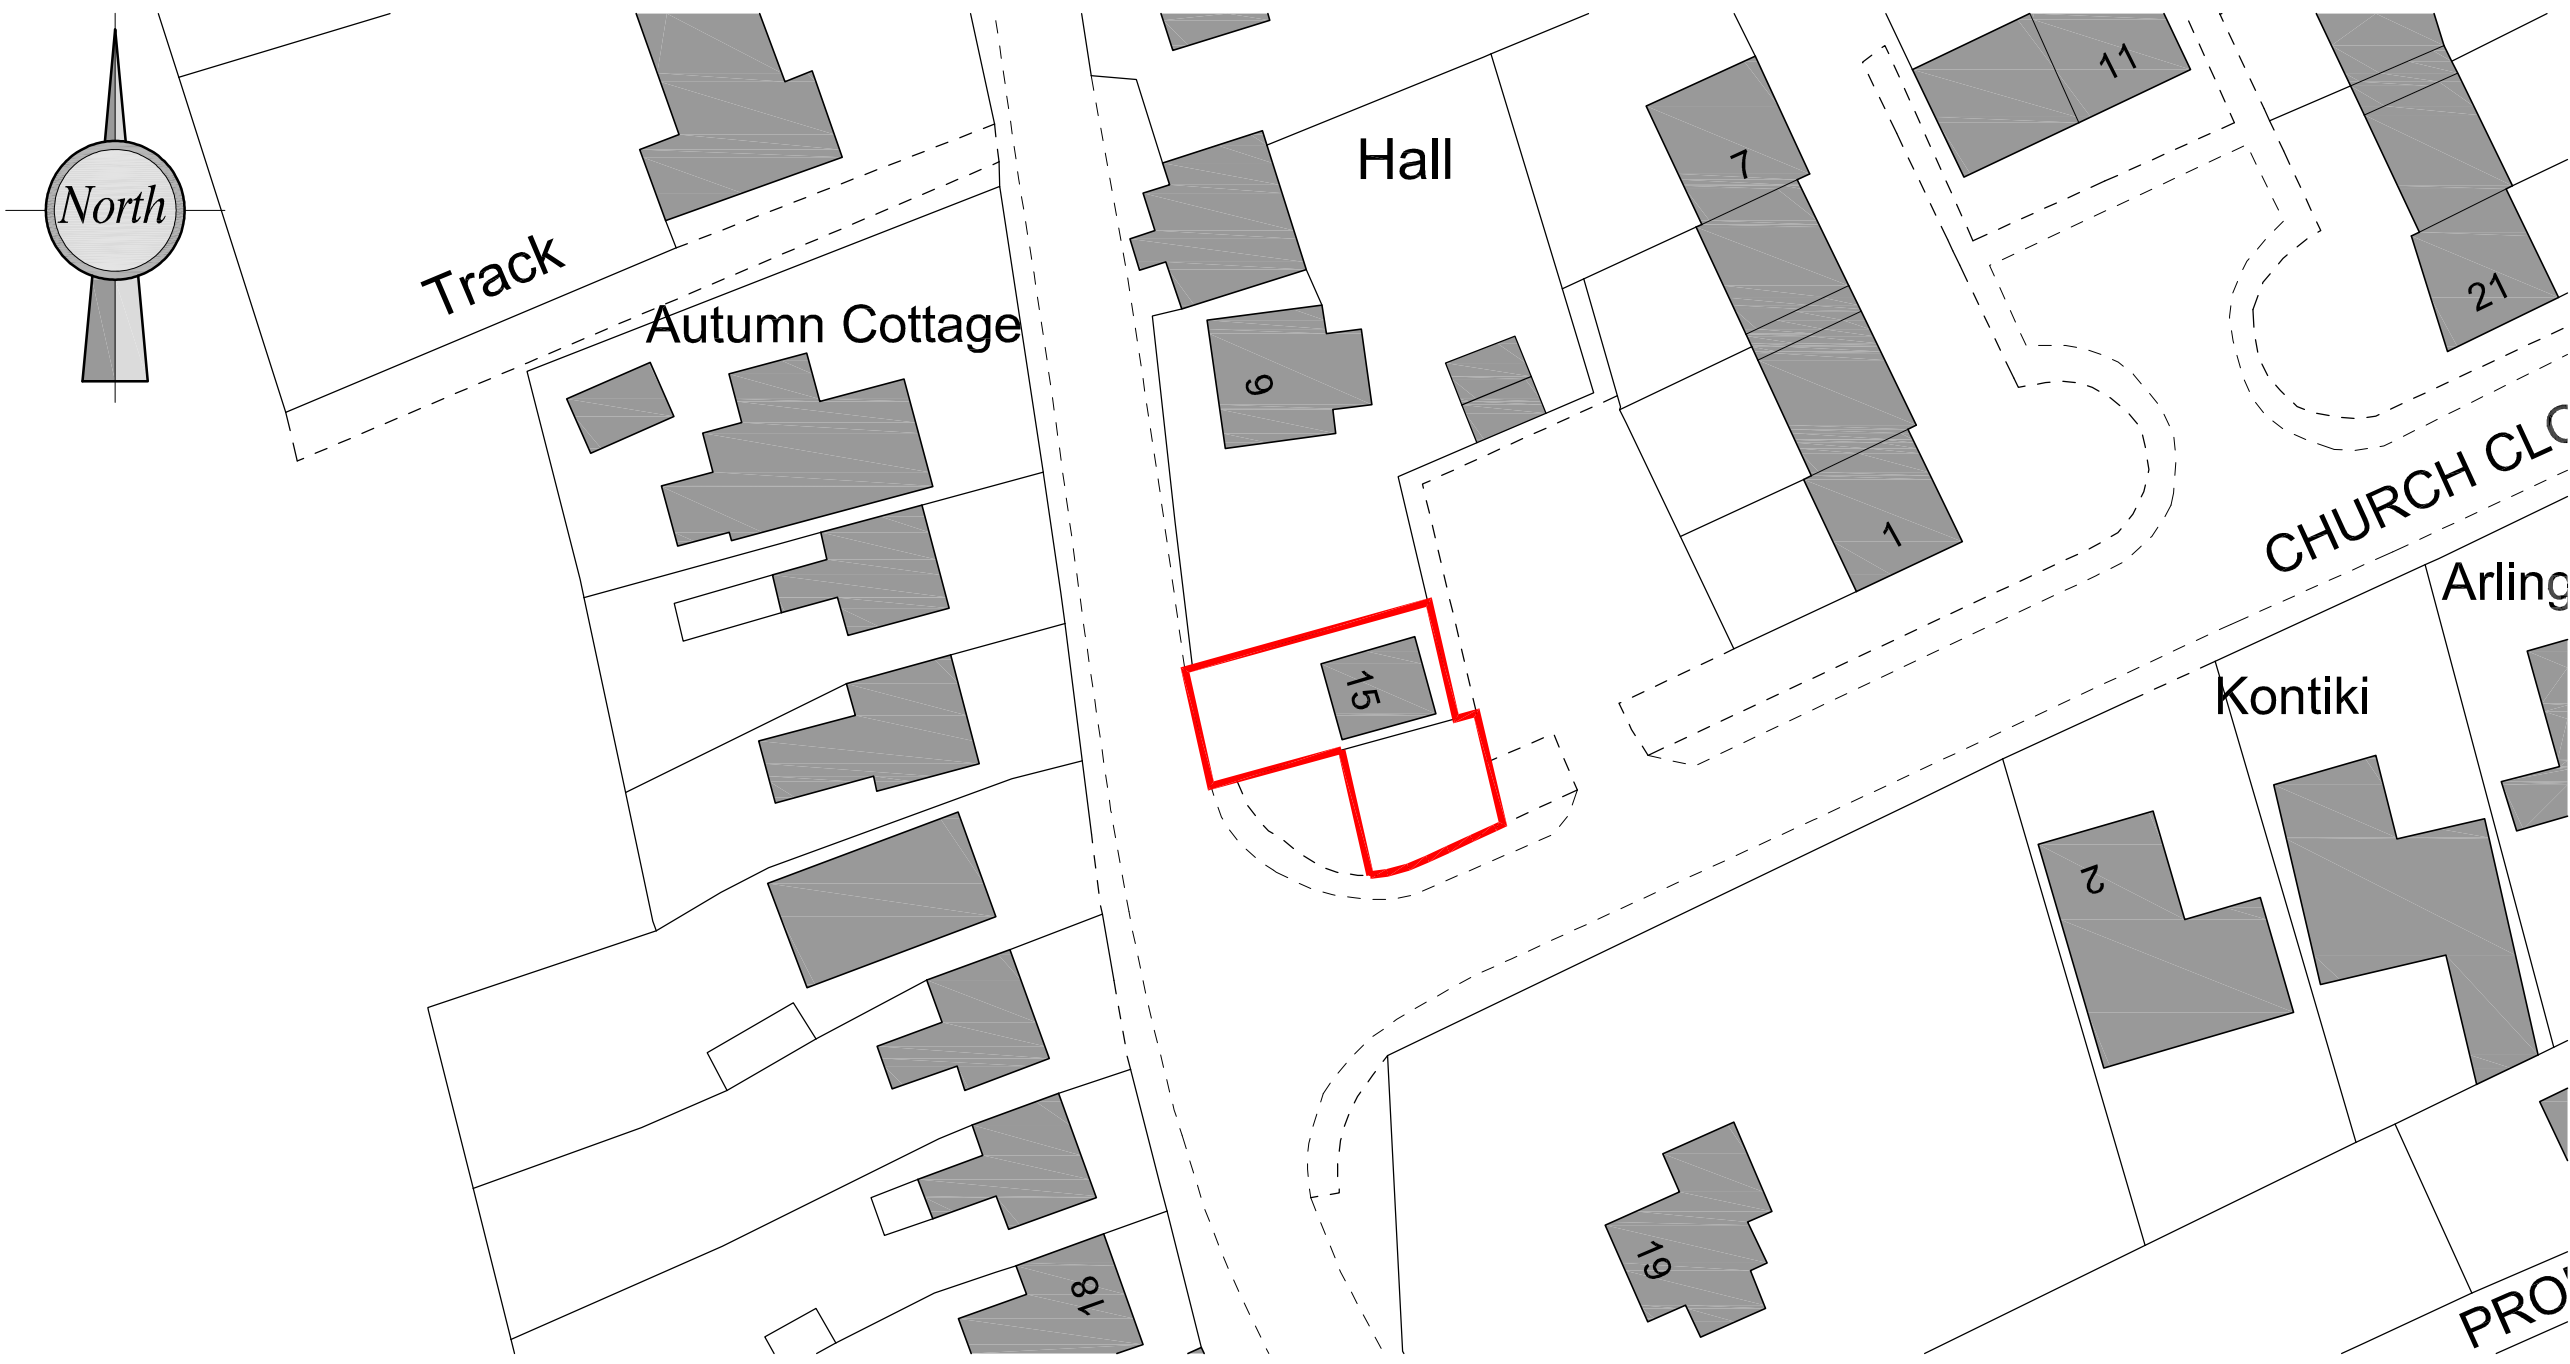


BLOCK PLAN
SCALE 1:500

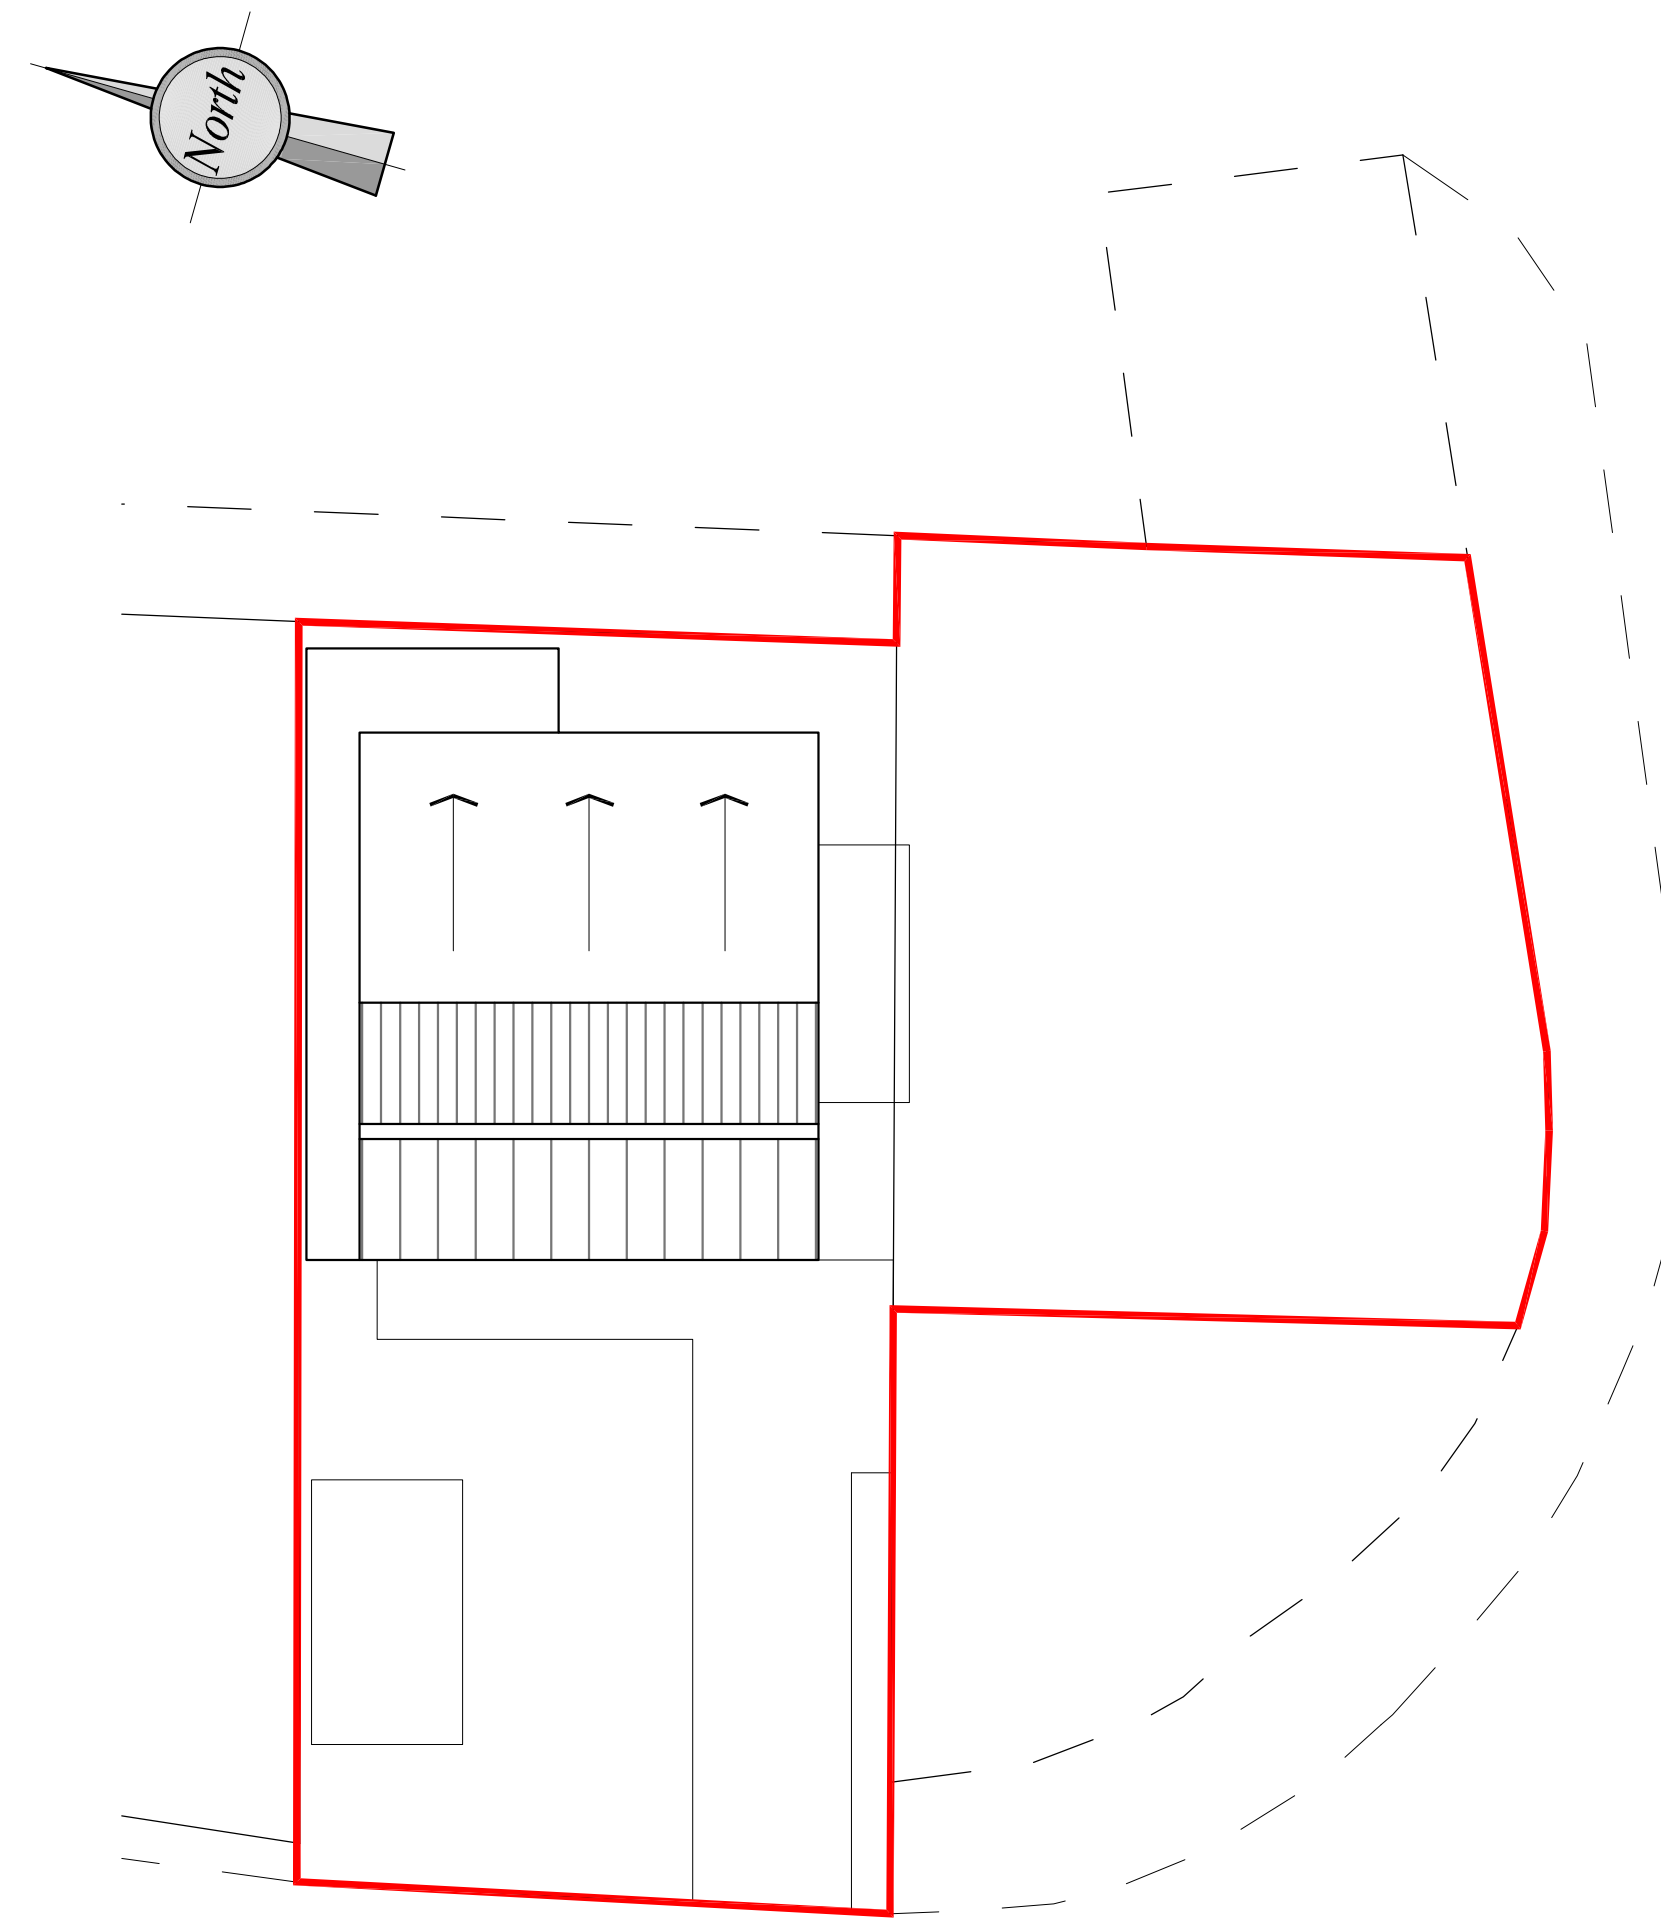

SITE PLAN
SCALE 1:100



LOCATION PLAN
SCALE 1:1250

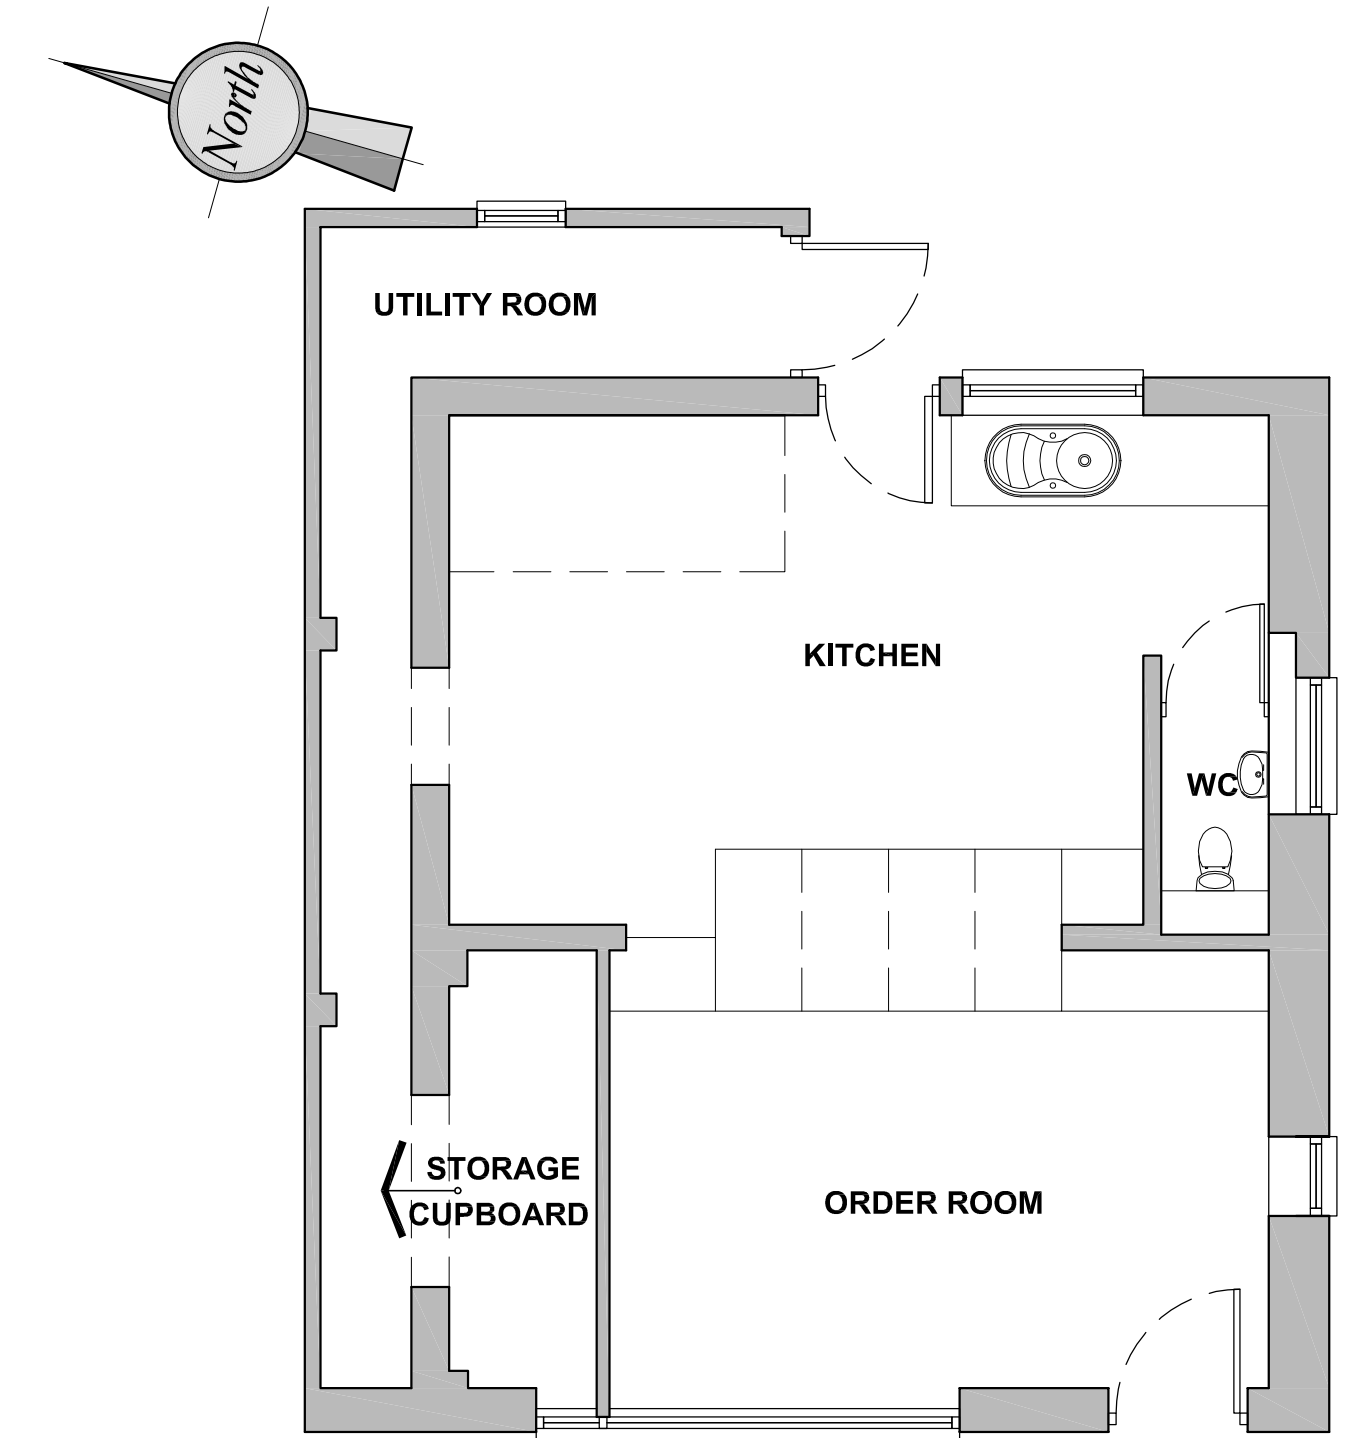

GROUND FLOOR PLAN
SCALE 1:50

This line measures 200mm in length when printed correctly



Project :
Proposed Extension At 15 Stow Road, Magdalen,
King's Lynn, PE34 3BT

Client : Mr Bektas
Issue Date : 14.08.2020

Title :
PLANS AS EXISTING

Revision Details :
N/A

Drawing number : 2055.01
rev : -

For and on behalf of 'REEVE Design Ltd'
8 Thomas Close, Watlington, King's Lynn, Norfolk, PE33 0TG
T: 07464 945103 | W: www.reevedesign.co.uk
Registered in England No. 11744392

paper size: A1