


PROPOSED FLOOR PLANS - OPTION 1

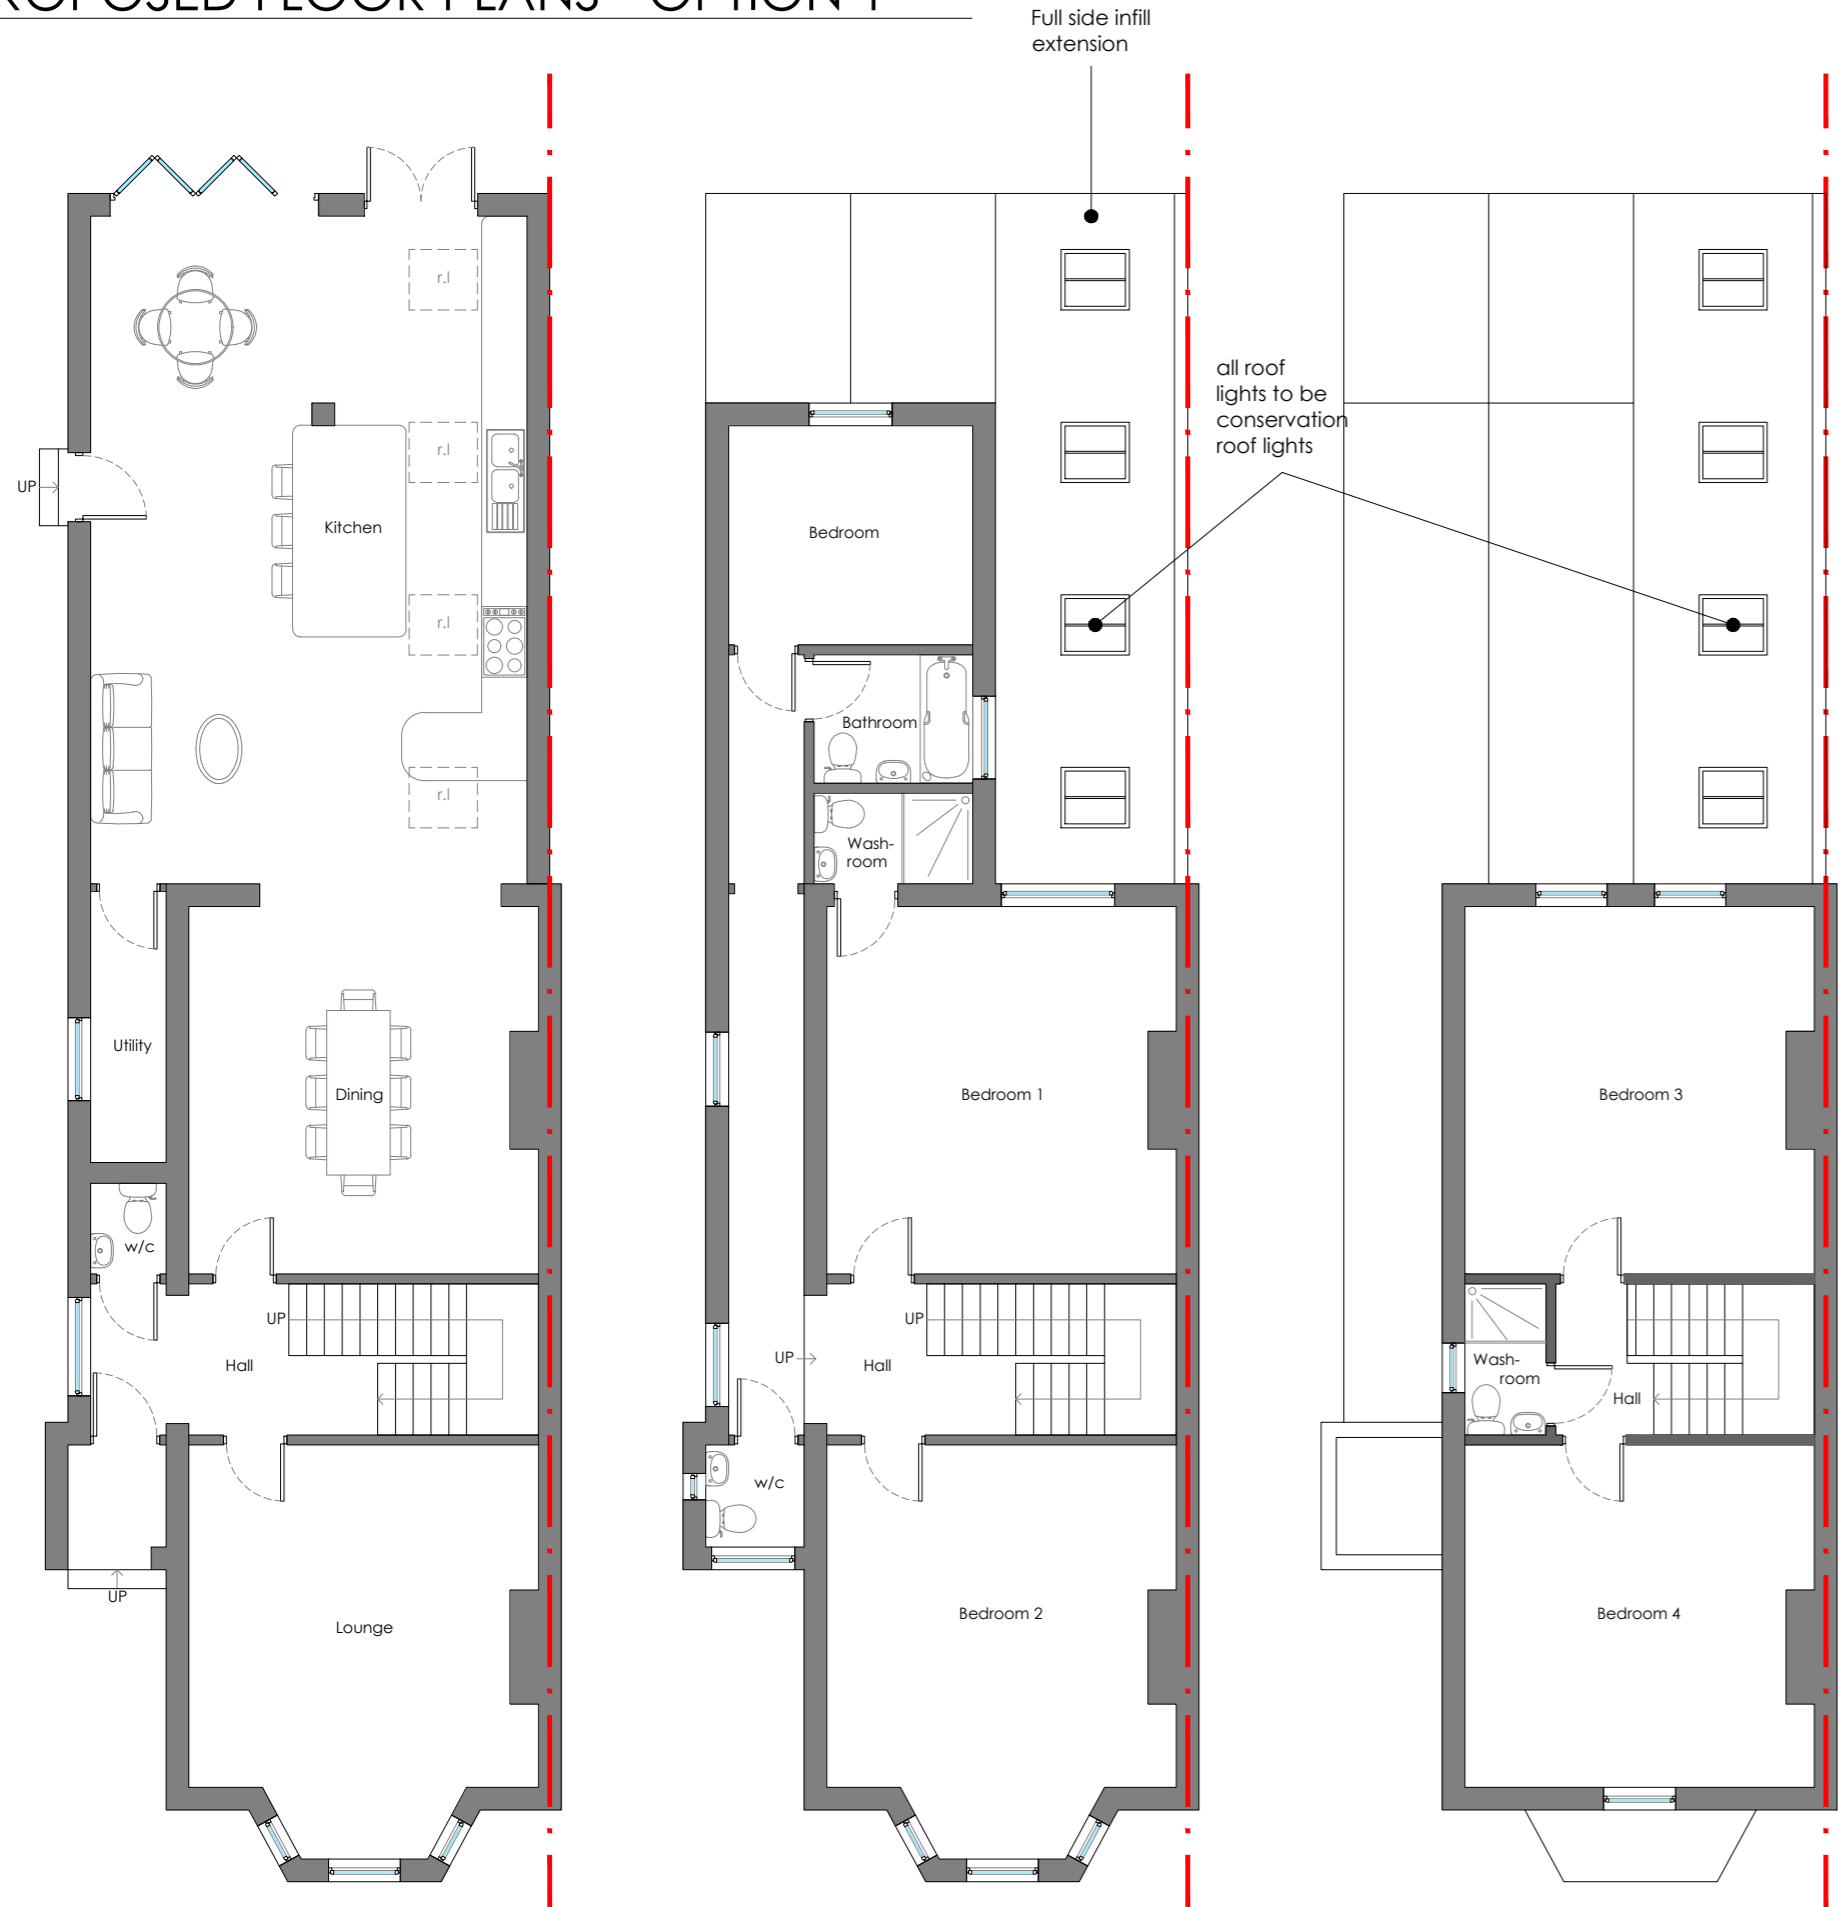

GROUND FLOOR

FIRST FLOOR

SECOND FLOOR


PROPOSED ELEVATIONS



SIDE ELEVATION (SOUTH)



FRONT ELEVATION (WEST)

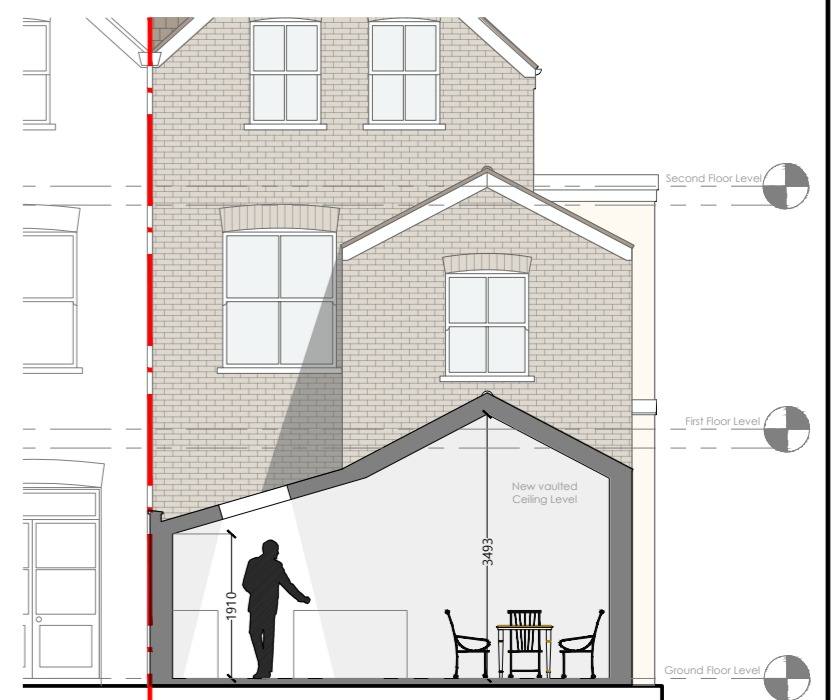

SECTION THROUGH EXTENSION



SIDE ELEVATION (NORTH)



REAR ELEVATION (EAST)

- Notes:
- DO NOT SCALE FROM THIS DRAWING.
 - ALL DIMENSIONS TO BE VERIFIED ON SITE - DRAWN IN mm.
 - CONTRACTOR/BUILDER TO VERIFY ALL DIMENSIONS, HEIGHTS AND LEVELS PRIOR TO COMMENCEMENT OF ANY WORKS.
 - ALL DOCUMENTS SHALL BE CHECKED TO ENSURE THAT THEY ARE COMPATIBLE BY THE CONTRACTOR BEFORE CONSTRUCTION COMMENCES. IN THE EVENT OF APPARENT AMBIGUITY OR CONTRADICTION THE ENGINEER AND/OR THE ARCHITECT SHALL BE NOTIFIED IMMEDIATELY.
 - THE CONTRACTOR SHALL ISSUE ALL STATUTORY NOTICES TO THE LOCAL AUTHORITY DURING THE PROGRESS AND COMPLETION OF WORKS

A	--	--	--/--
REV:	DESCRIPTION:	BY:	DATE:
STATUS: PLANNING			



BARRON EDWARDS
PLANNING & ARCHITECTURE

Whitehall Place
47 The Terrace
Gravesend, Kent
DA12 2DL
01474 247 787
info@barronedwards.co.uk
www.barronedwards.co.uk

SITE:
56 Granville Road
Sevenoaks
Kent
TN13 1HA

TITLE:
Proposed
Floor Plans
Elevations

SCALE AT A2:	DATE:	DRAWN:	CHECKED:
1:100	29/07/21	AM	--
PROJECT NO:	DRAWING NO:	REVISION:	
210713	003	--	