



THIS DRAWING IS TO BE READ IN CONJUNCTION WITH ALL RELATED DRAWINGS. ALL DIMENSIONS MUST BE CHECKED AND VERIFIED ON SITE BEFORE COMMENCING ANY WORK OR PRODUCING SHOP DRAWINGS. THE ORIGINATOR SHOULD BE NOTIFIED IMMEDIATELY OF ANY DISCREPANCY. THIS DRAWING IS COPYRIGHT AND REMAINS THE PROPERTY OF ROGER PARRY & PARTNERS.

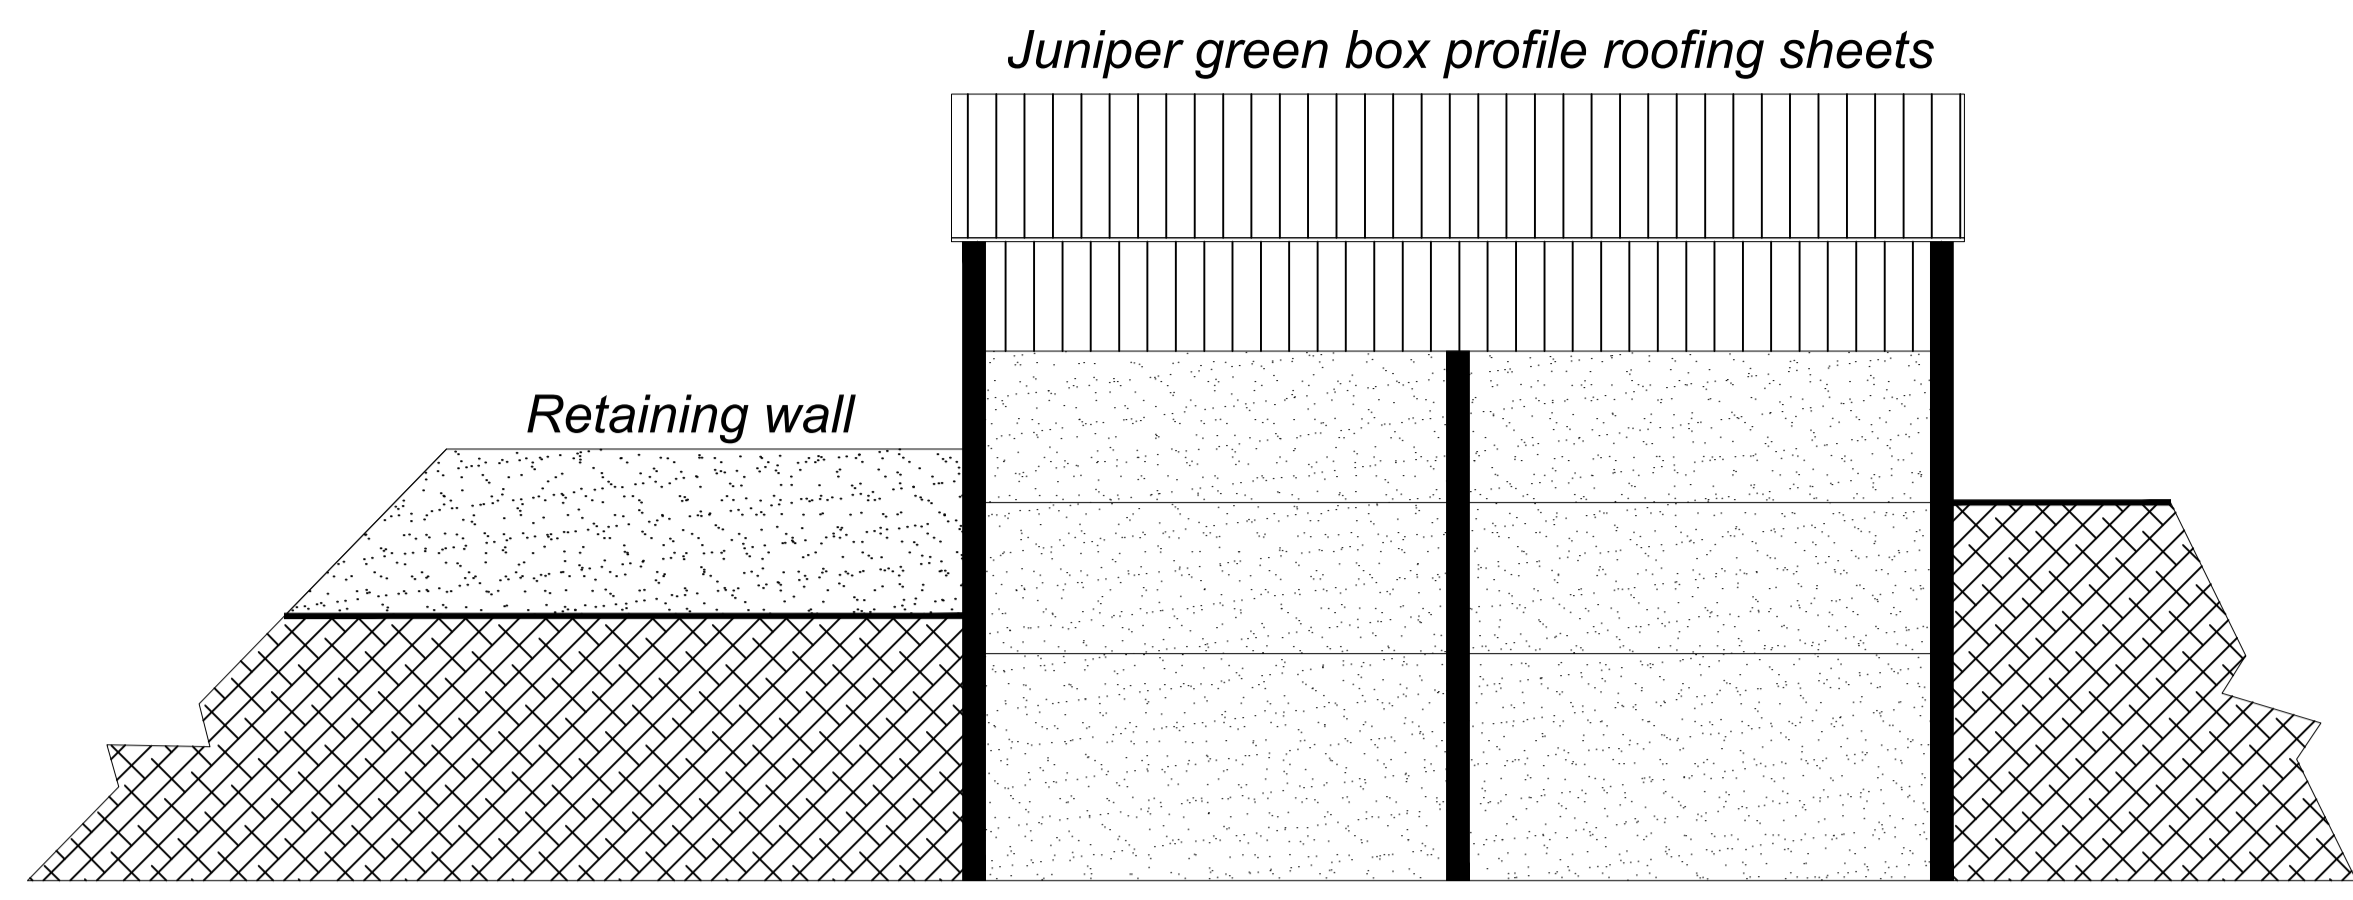


East Elevation

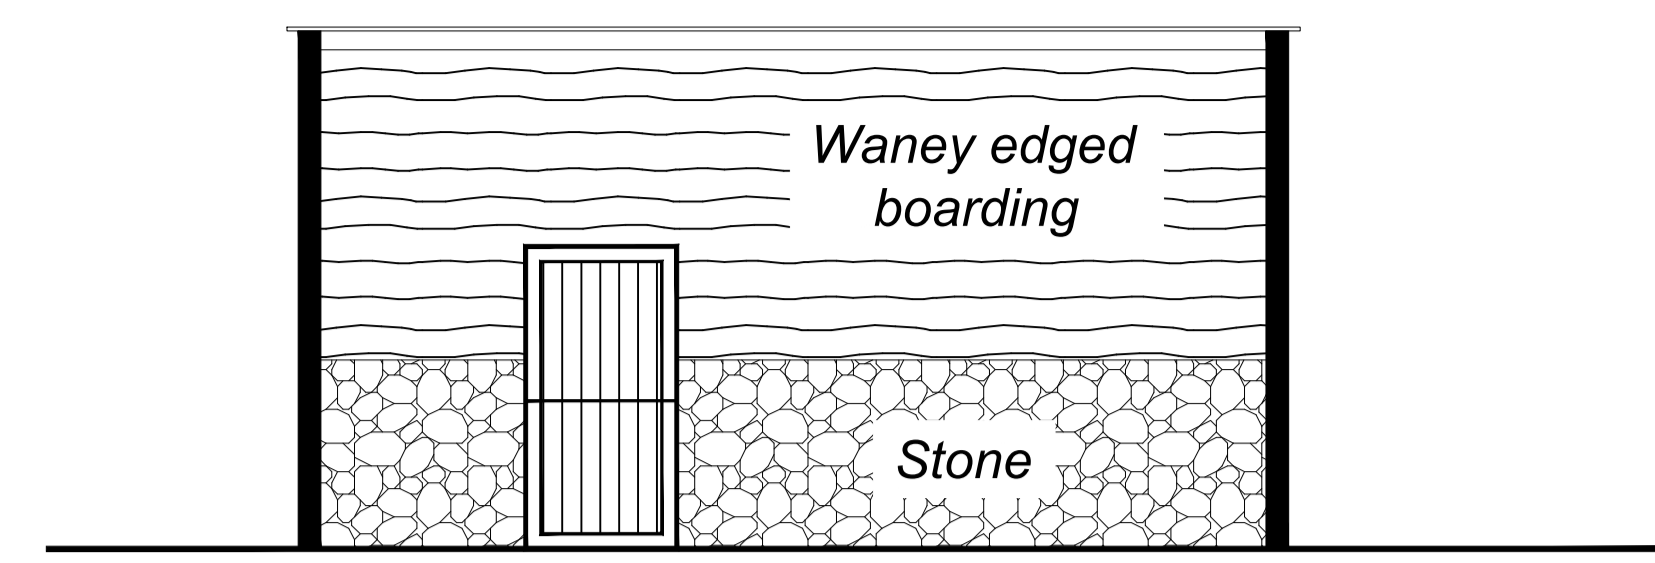


West Elevation

Scale: 1:50

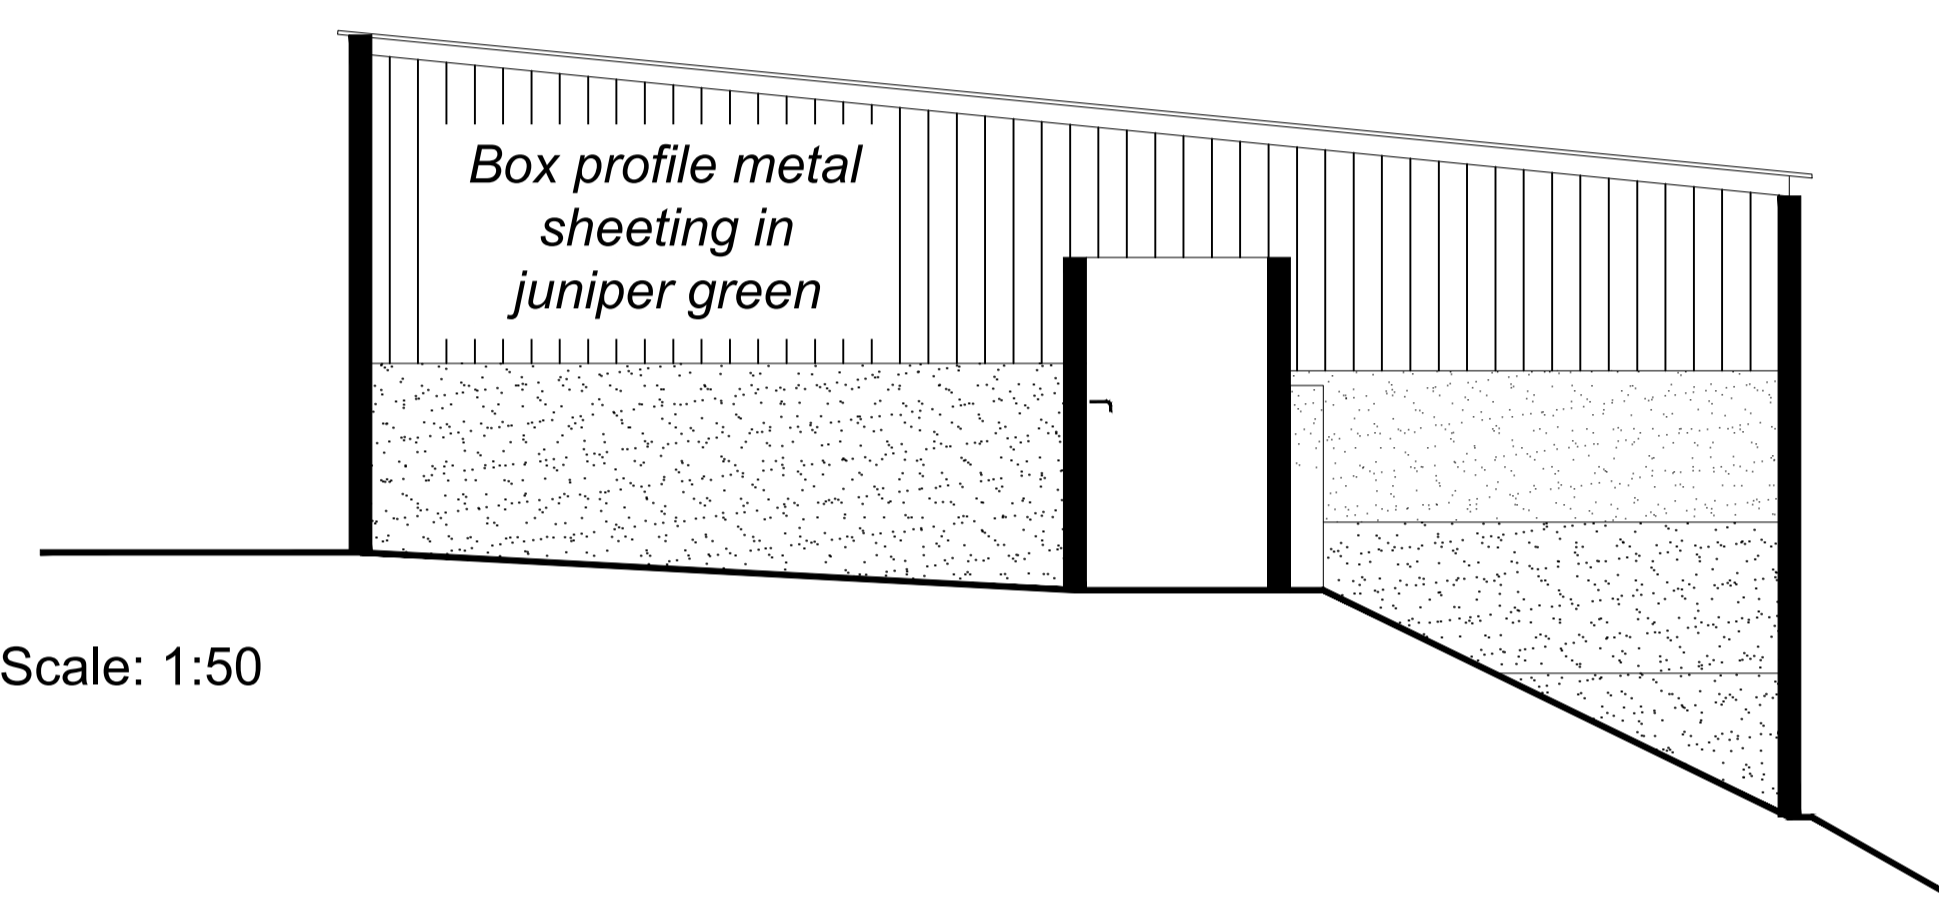


South Elevation

Scale: 1:50

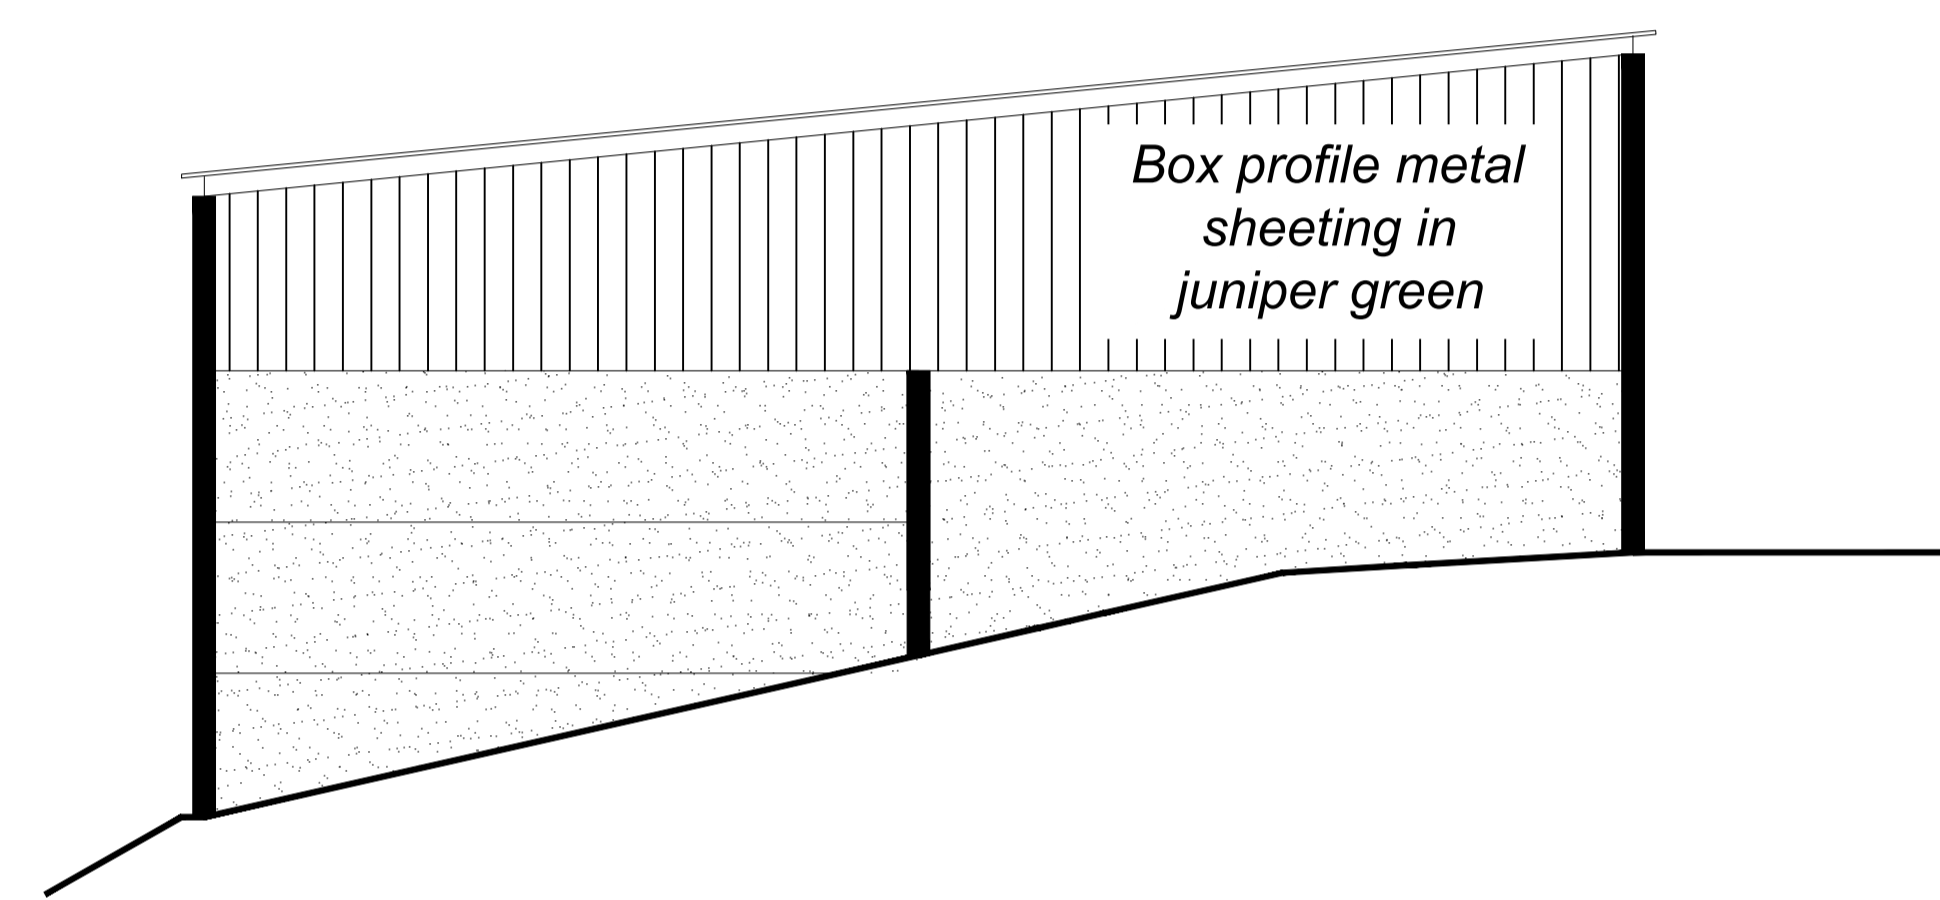

North Elevation

North Elevation

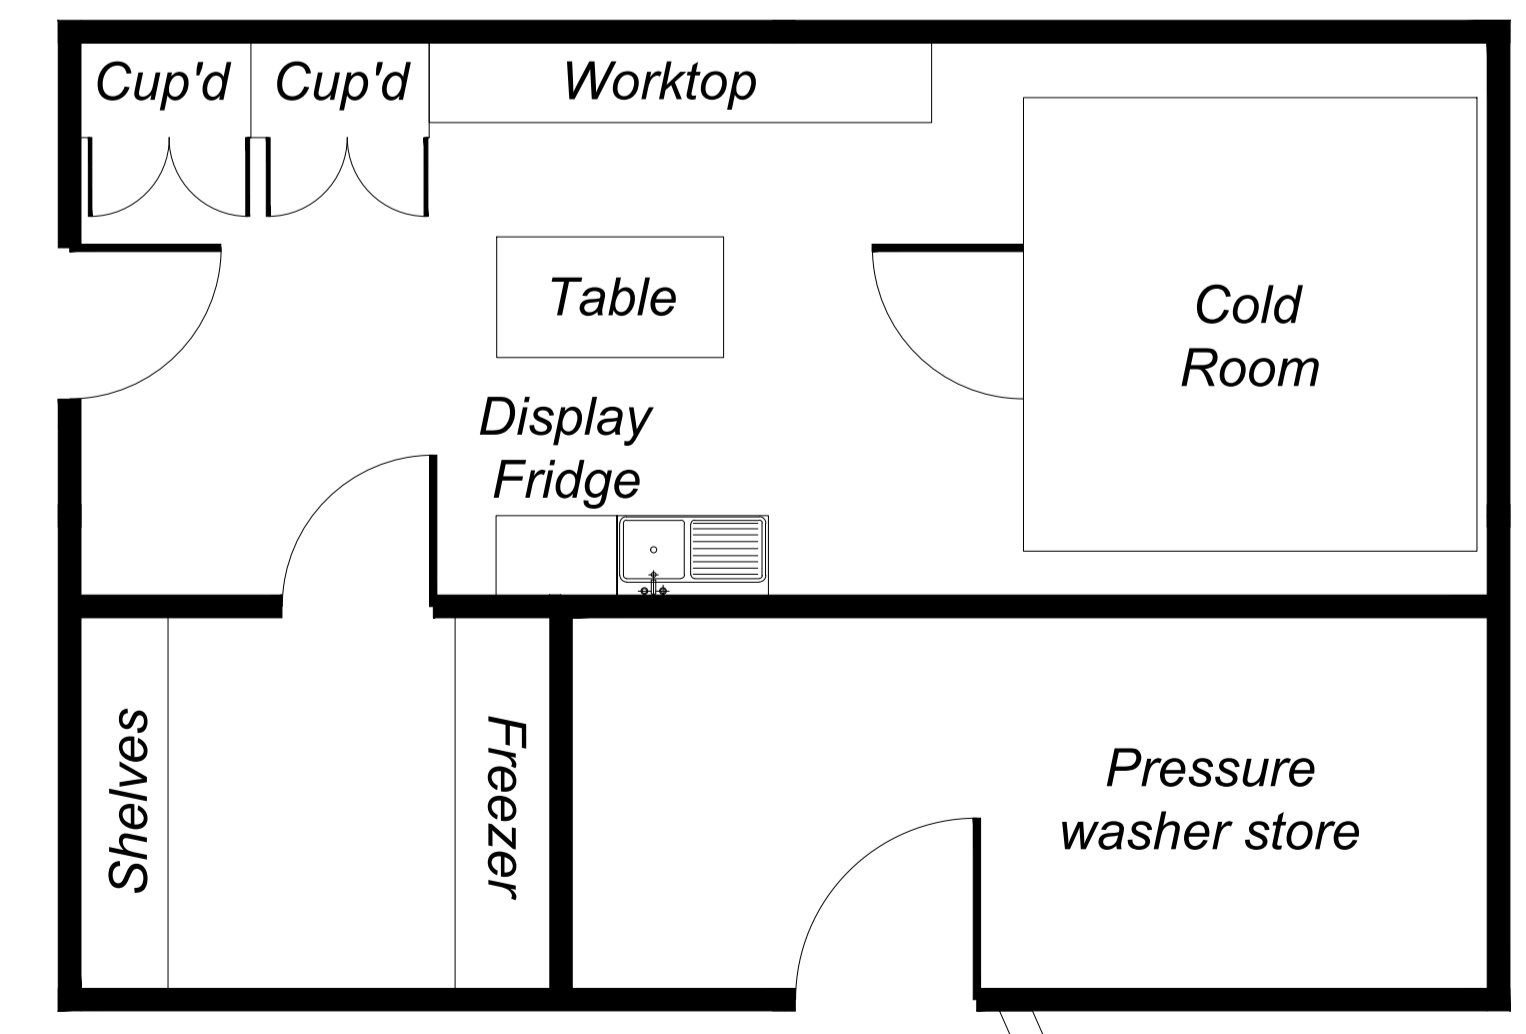

West Elevation


East Elevation

Retaining wall

South Elevation

Scale: 1:50

Rev	Description	Date	Dr by	App by
Original				

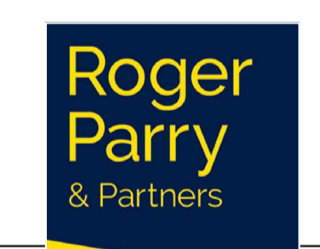

Residential - Agricultural - Commercial	
Job	Change of use agricultural storage building to cold store, sorting area and collection area for packaged beef boxes @ Blackhurst Farm
Title	Proposed Floor Plan & Elevations
Location	Blackhurst Farm Longnor Shrewsbury SY5 7QJ
Client	CJ & MJ Davies & Son
Scales	See Plan @ A1
Drawing No.	75568/21/04
Drawn by	AZ
Date	20/10/2021

HOGSTOW HALL, MINSTERLEY
SHREWSBURY, SHROPSHIRE, SY5 0HZ
Tel: 01743 791336 Fax: 01743 792770
email: mail@rogerparry.net
Web address: www.rogerparry.net
Roger Parry & Partners LLP Partnership No: 03212020
Registered Office Hogstow Hall, Minsterley, Shrewsbury, SY5 0HZ
Registered in England and Wales.
A list of members of the LLP is available at the above address.