



GROUND FLOOR PLAN

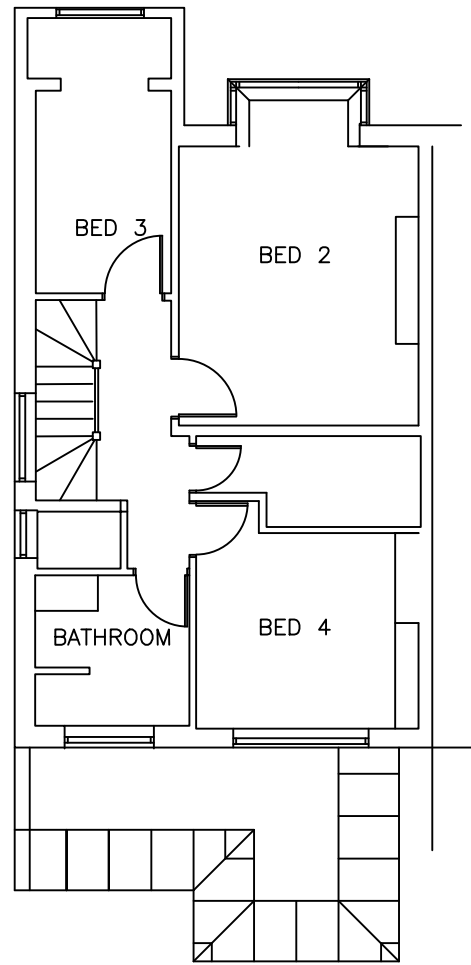

FIRST FLOOR PLAN

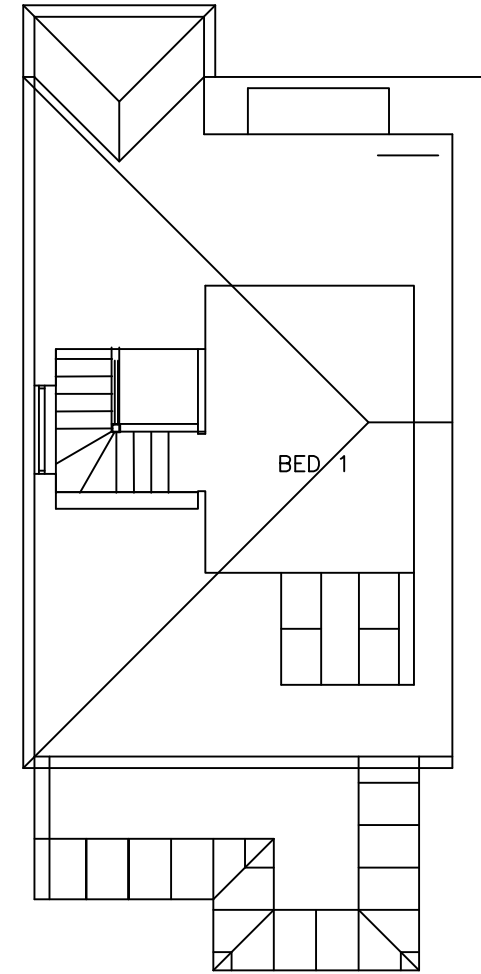

SECOND FLOOR PLAN



EXISTING REAR ELEVATION (NORTH)



EXISTING SIDE ELEVATION (SOUTH)

Rev	Date	Comments
Client MR J HOADLEY / MS D PAYE		
Project PROPOSED REAR EXTENSION 40 HIGH ROAD WILMINGTON DA2 7BN		
Title EXISTING FLOOR PLANS AND ELEVATIONS.		
Project No. 973	Date OCTOBER 2021	
Drawing No. HR-973-PD-01	Revision	
Scale 1 : 100@A3	Drawn	Check
A.BARRETT R.I.B.A CHARTERED ARCHITECT 4 BARNET WOOD ROAD BROMLEY , KENT BR2 8HJ Tel 020 3121 1056 Mob 07802 236530		