



GROUND FLOOR PLAN

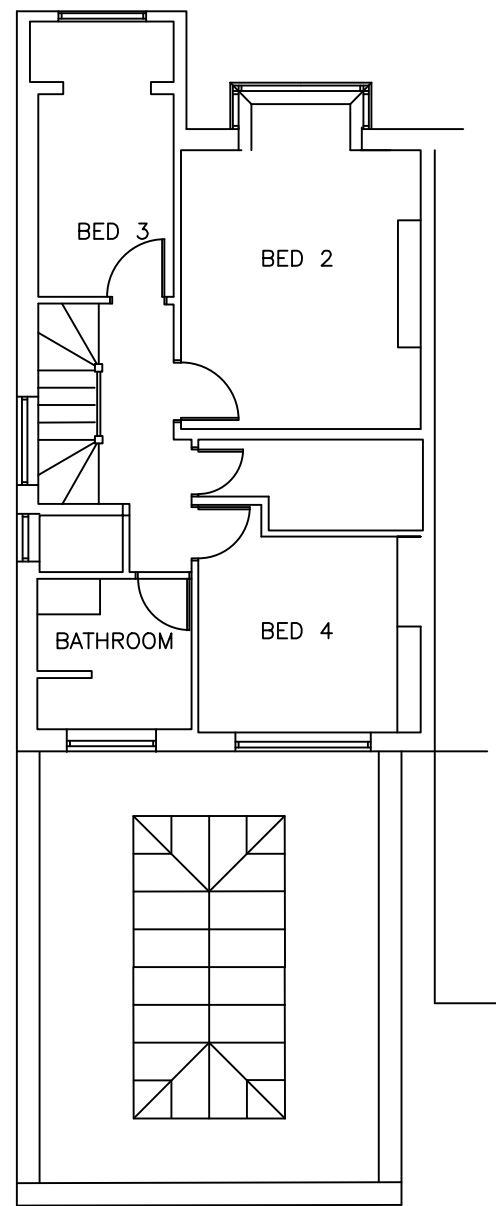

FIRST FLOOR PLAN

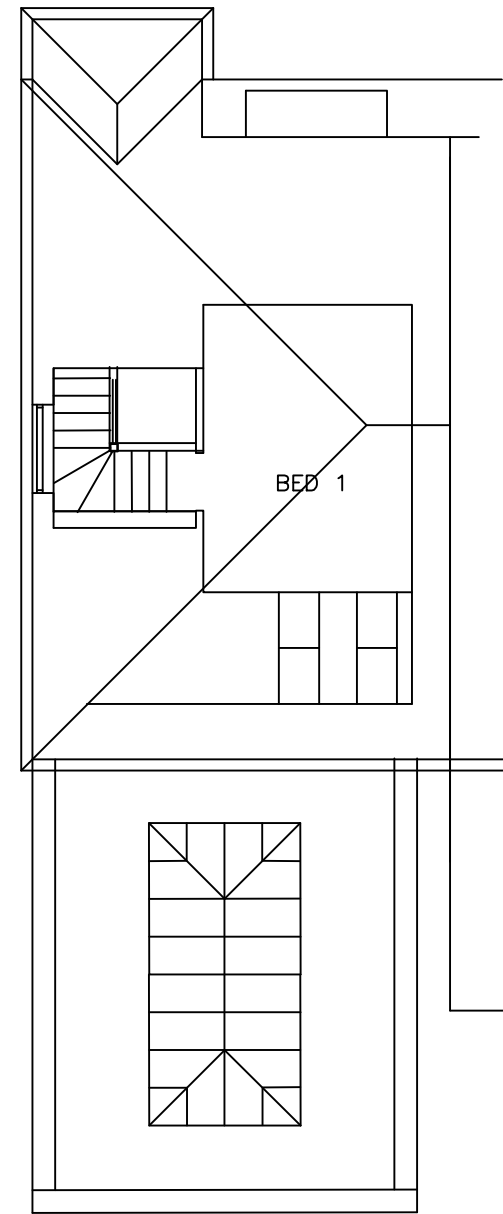

SECOND FLOOR PLAN

Rev	Date	Comments
Client MR J HOADLEY / MS D PAYE		
Project PROPOSED REAR EXTENSION 40 HIGH ROAD WILMINGTON DA2 7BN		
Title PROPOSED FLOOR PLANS		
Project No. 973	Date OCTOBER 2021	
Drawing No. HR-973-PD-02	Revision	
Scale 1:100@A3	Drawn	Check
A.BARRETT R.I.B.A CHARTERED ARCHITECT 4 BARNET WOOD ROAD BROMLEY, KENT BR2 8HJ Tel 020 3121 1056 Mob 07802 236530		