



LOCATION PLAN  
scale 1:1250

Crown Copyright All Rights Reserved Licence Number 0100031673

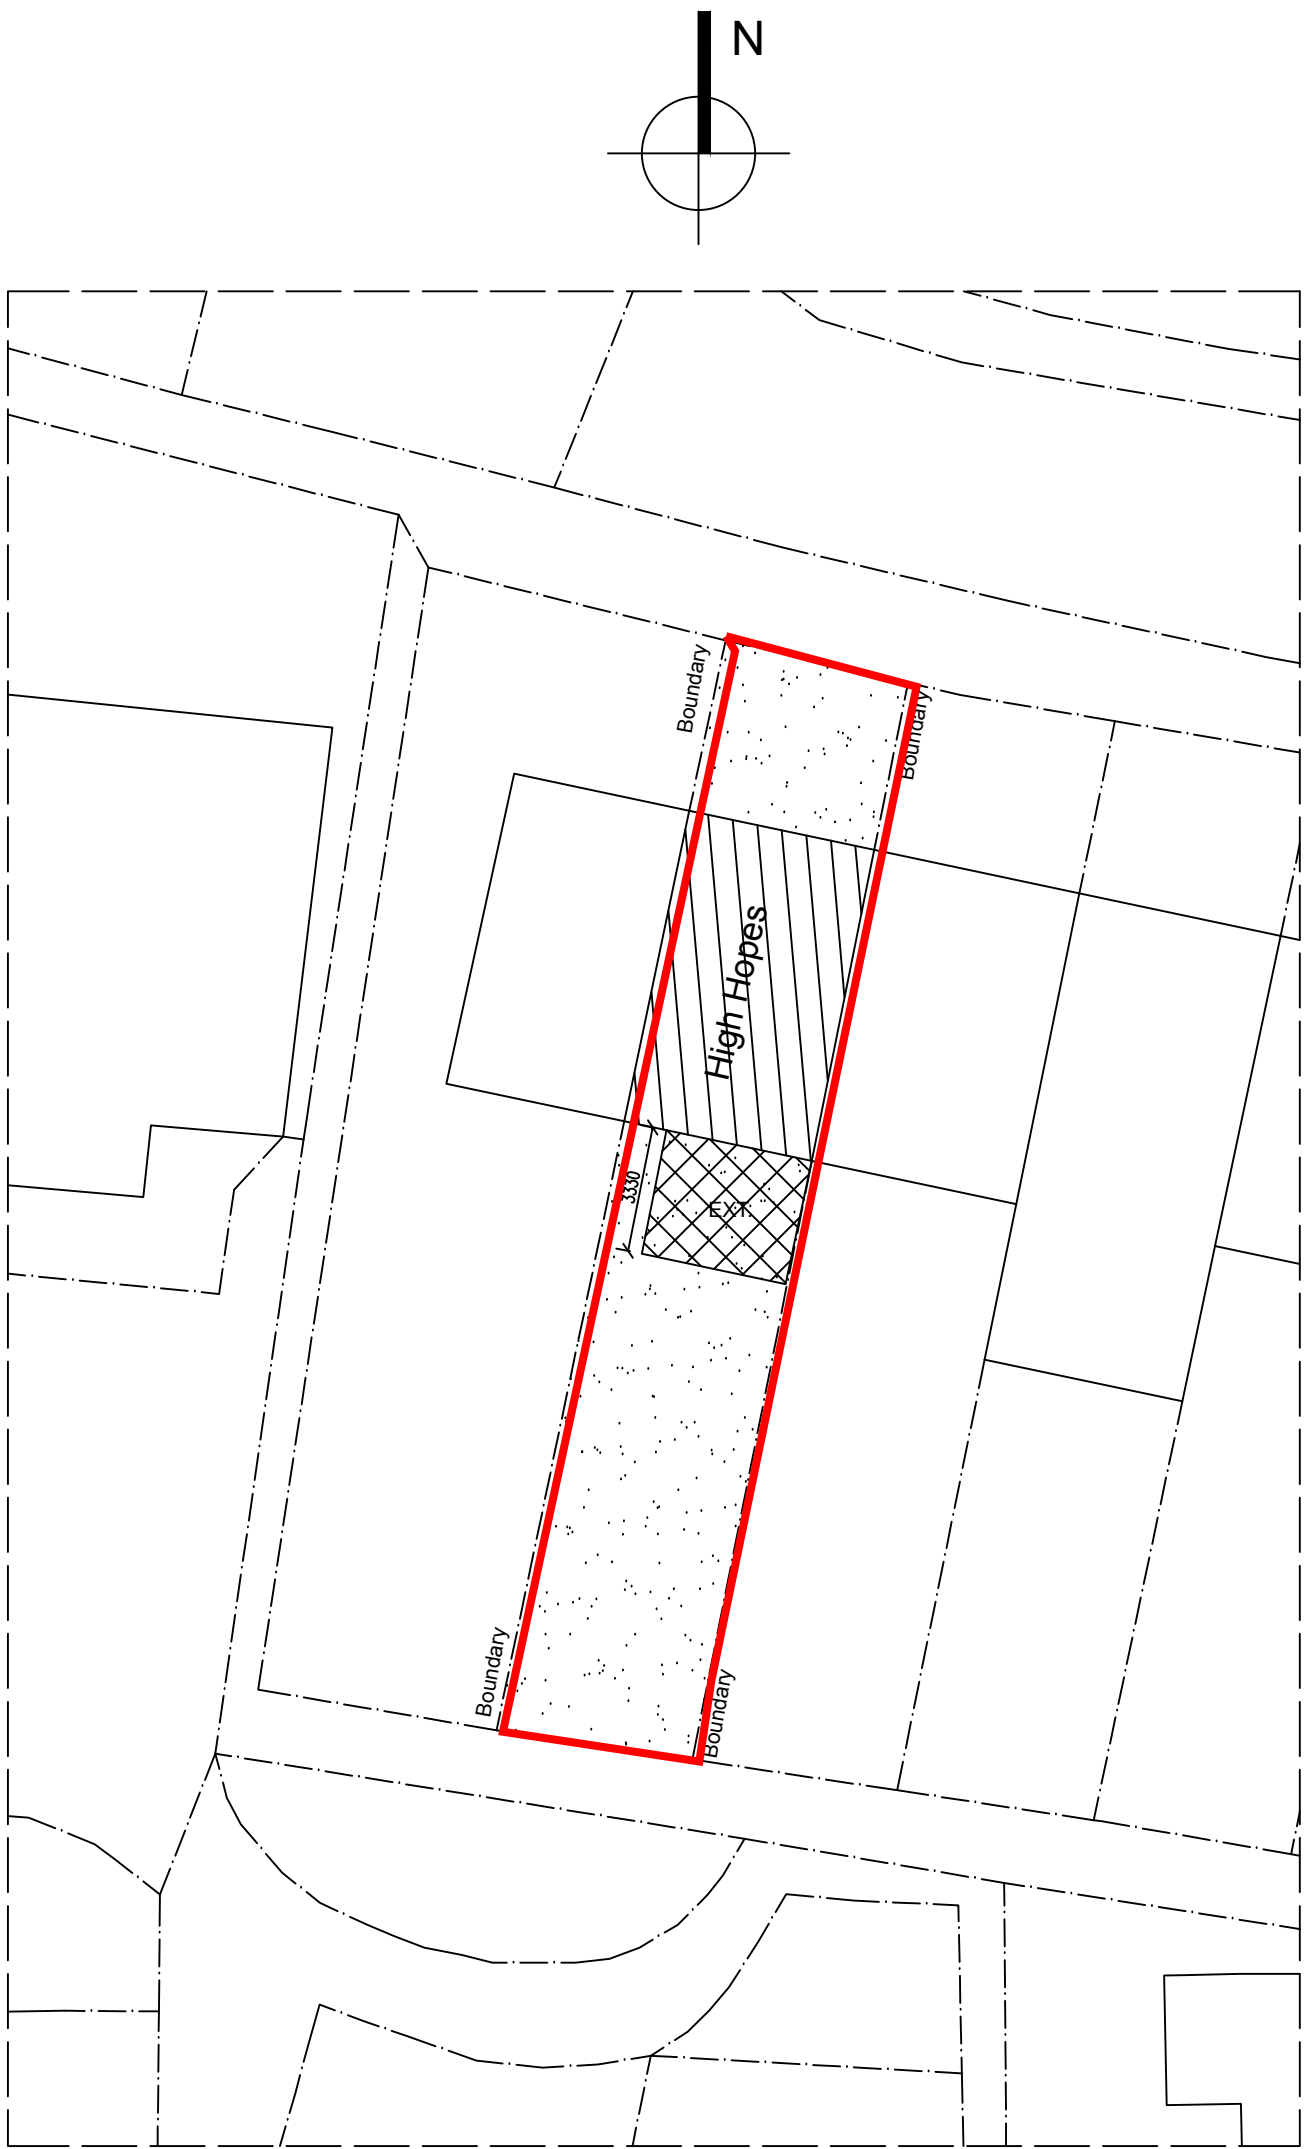

PROPOSED SITE PLAN  
scale 1:200

 

ADDRESS	HIGH HOPES, SEANSCOMBE, DA10 0ES				
PROJECT	SINGLE STOREY REAR EXTENSION				
SCALE	AS SHOWN	DWG NO	FPA101107	PAGE	03
DRAWN	K. MILLER	DATE	SEPTEMBER-2021	REV	B

THESE DRAWINGS ARE PRODUCED TO OBTAIN PLANNING AND BUILDING REGULATIONS APPROVAL ONLY AND COPYRIGHT OF THE DESIGNER, ALL DIMENSION TO BE CHECKED ON SITE.