



0 1 2 3 4 5m

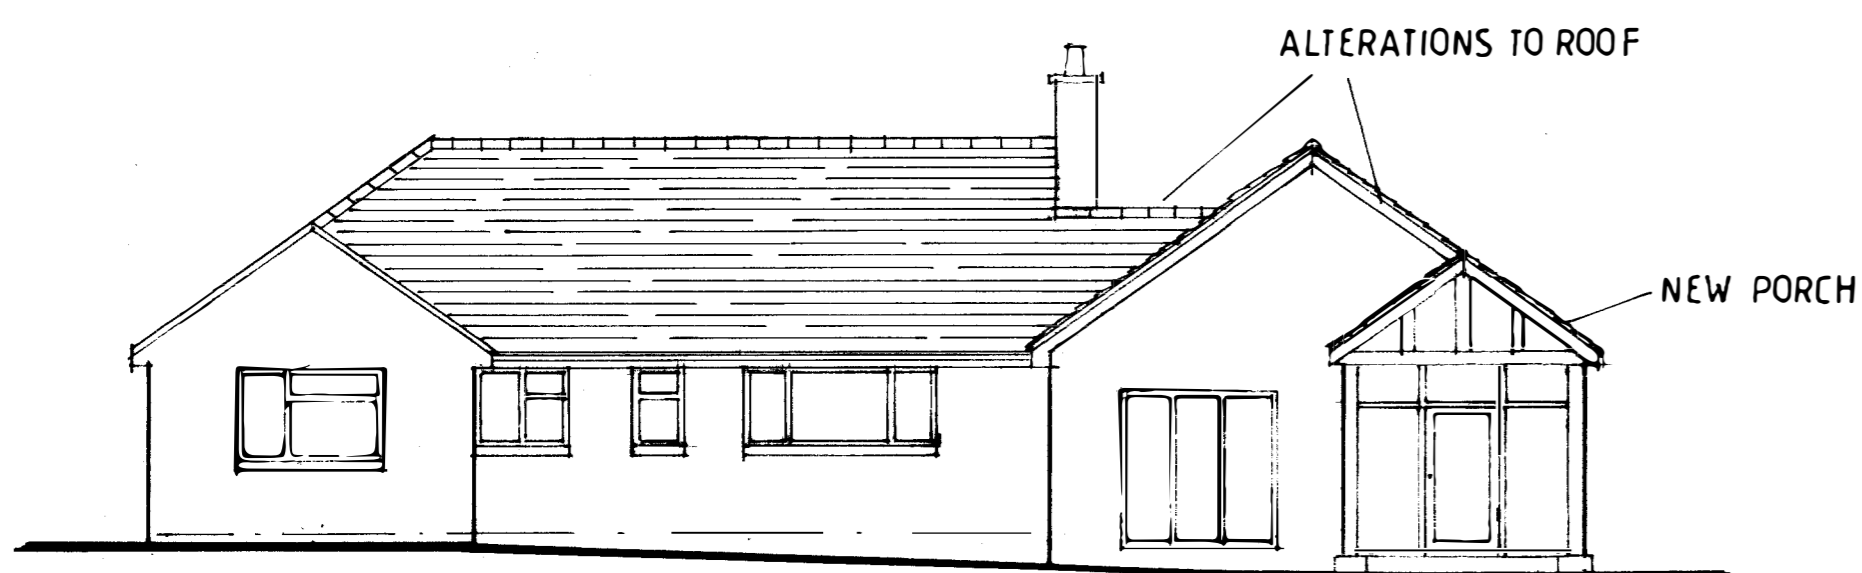


NORTH EAST ELEVATION

1:100

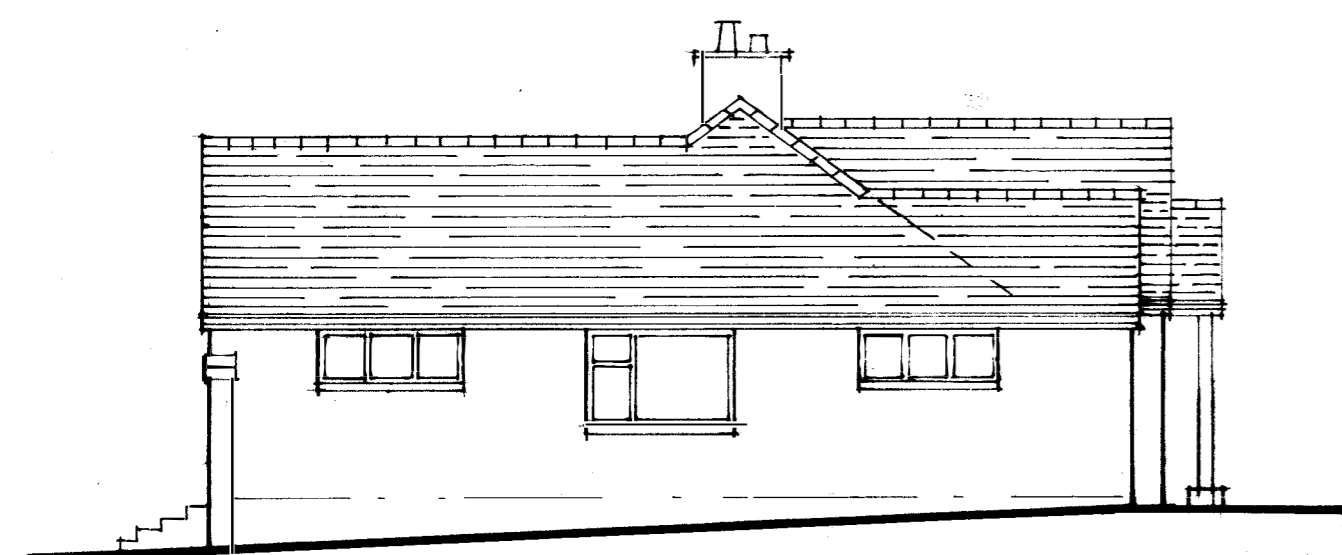


SOUTH EAST ELEVATION

1:100

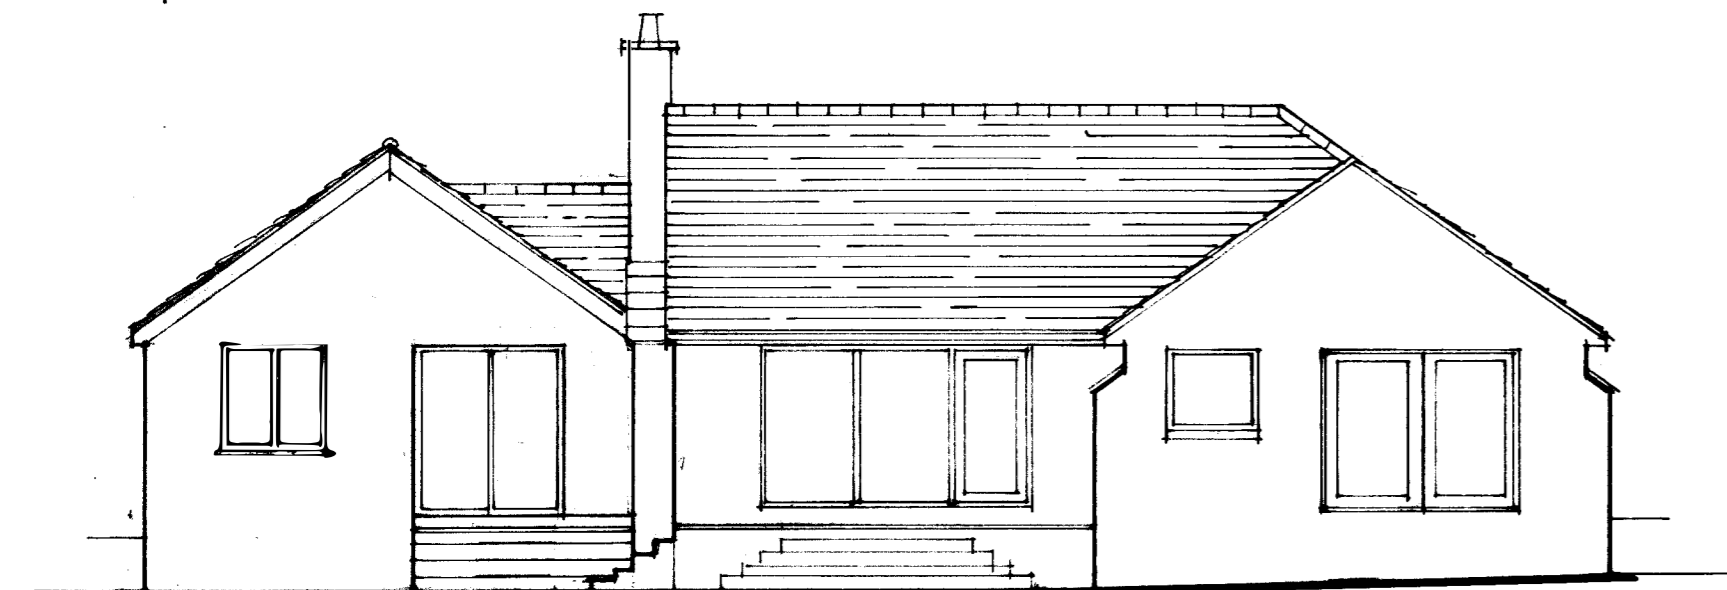

SOUTH WEST ELEVATION


1:100

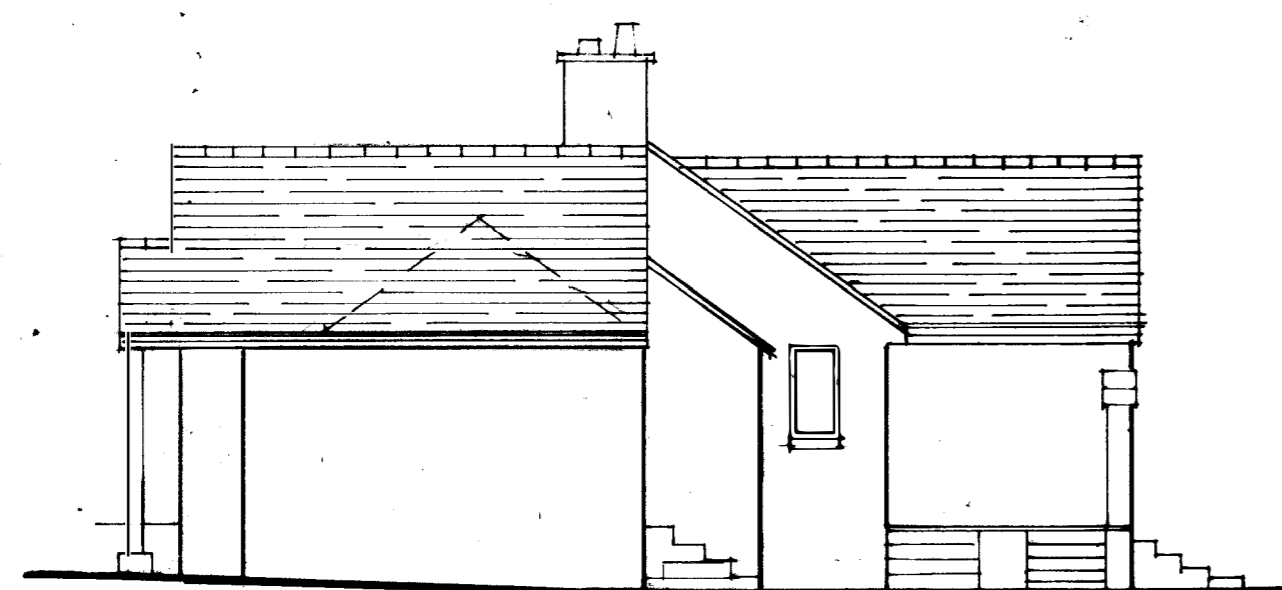

NORTH WEST ELEVATION

1:100

0 1 2 3 4 5m

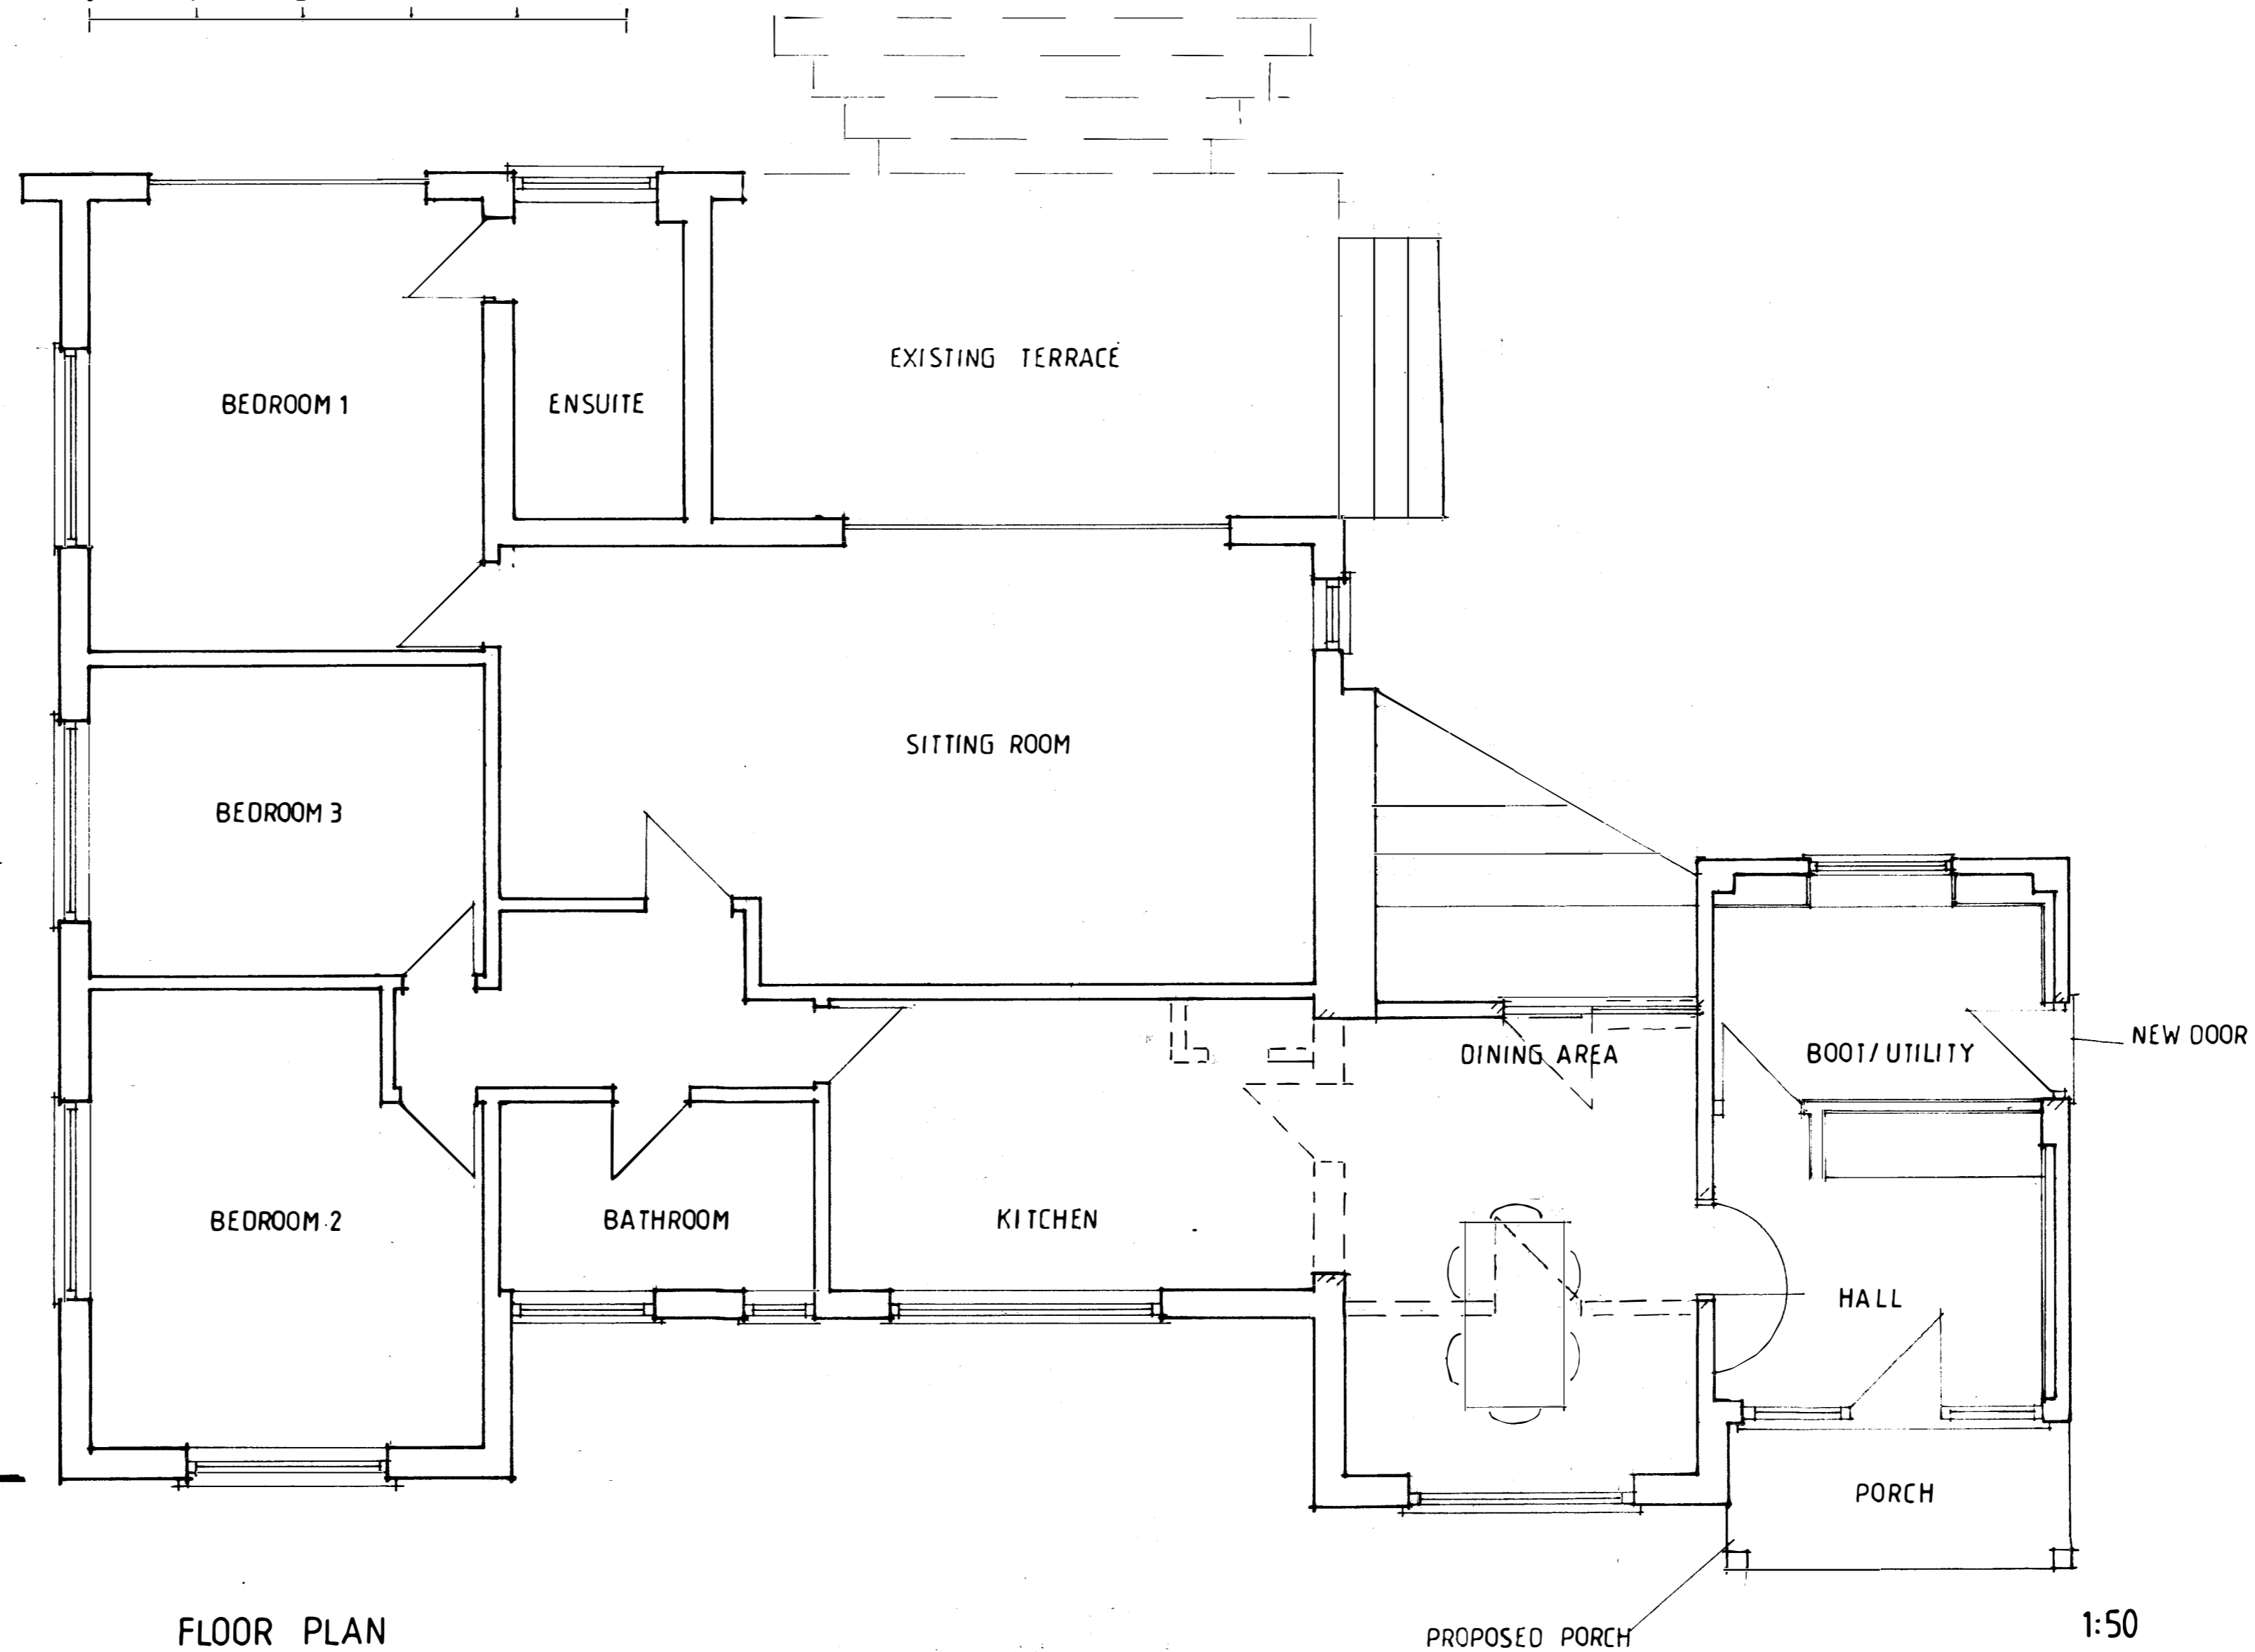

FLOOR PLAN

1:50

NOTES:
All dimensions must be checked on site

A	Date	Revisions

© copyright

David Cutler BSc M.R.A.C.M. I.C.S.
Cutler Associates
First Floor
33 Salisbury Street
Fordingbridge
SP6 1AB
01725 512256
info@cutlerassociates.co.uk

Client
DR I.CROWDER
Job Title
**TANGLEWOOD
LOWER DENSOME WOOD
WOODGREEN
HANTS
SP6 2BE**

Drawing Title
**PLAN/ELEVATIONS AS
PROPOSED**

Scale
AS SHOWN

Date **APRIL 2021** Drawn by **DJC**

Dr. No.	Rev.
MBN 1C/2	