



NORTH EAST ELEVATION

1:50

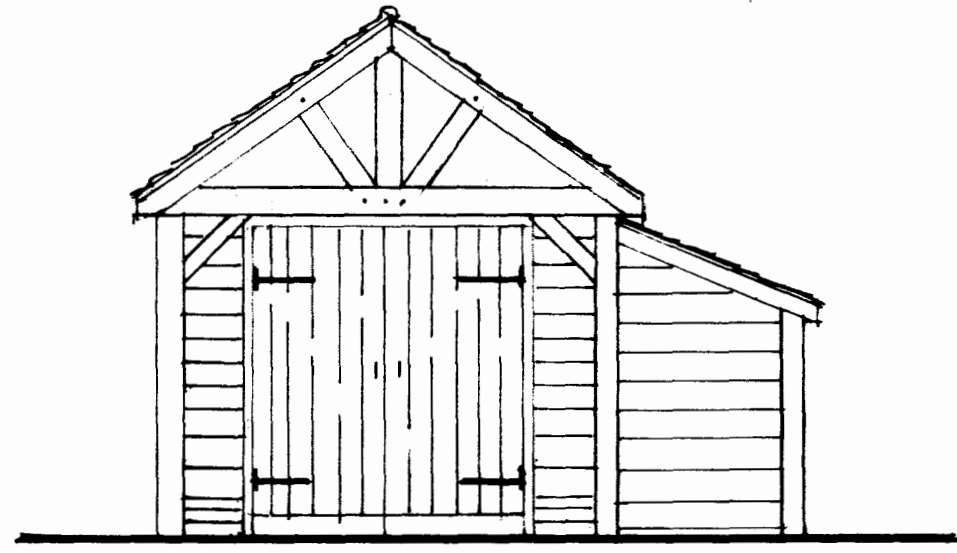


NORTH WEST ELEVATION 1:50

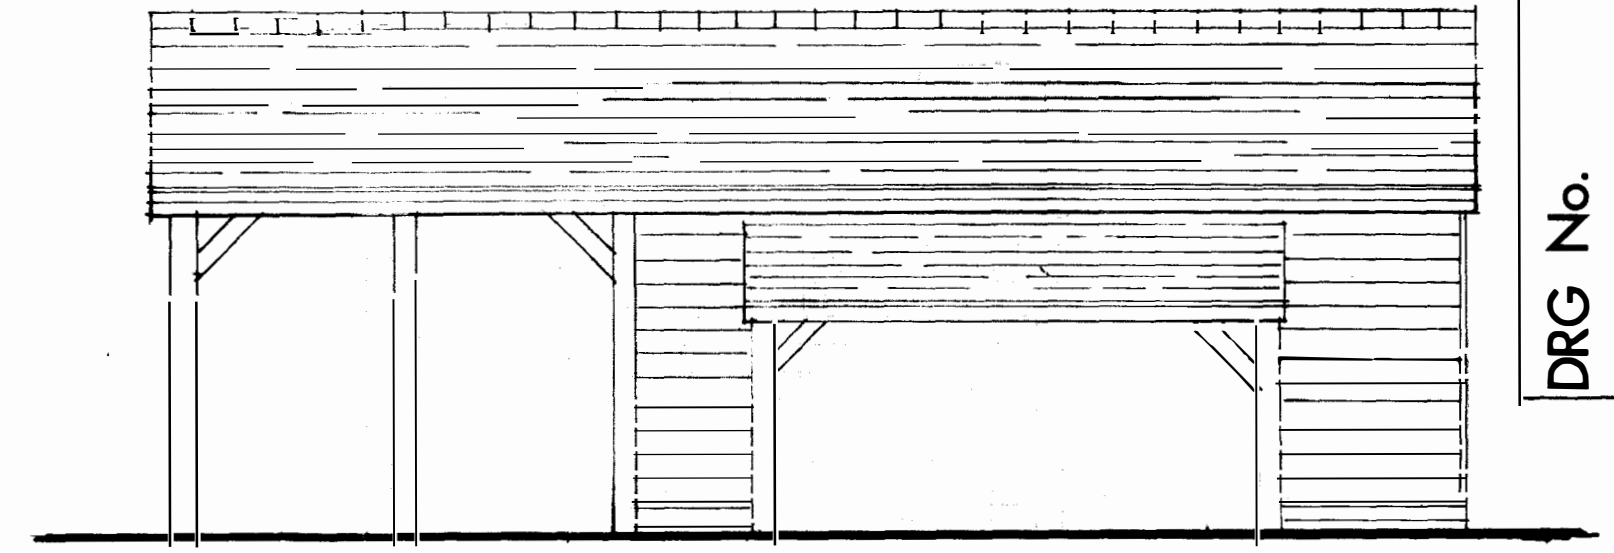



SOUTH WEST ELEVATION

1:50

DRG No.

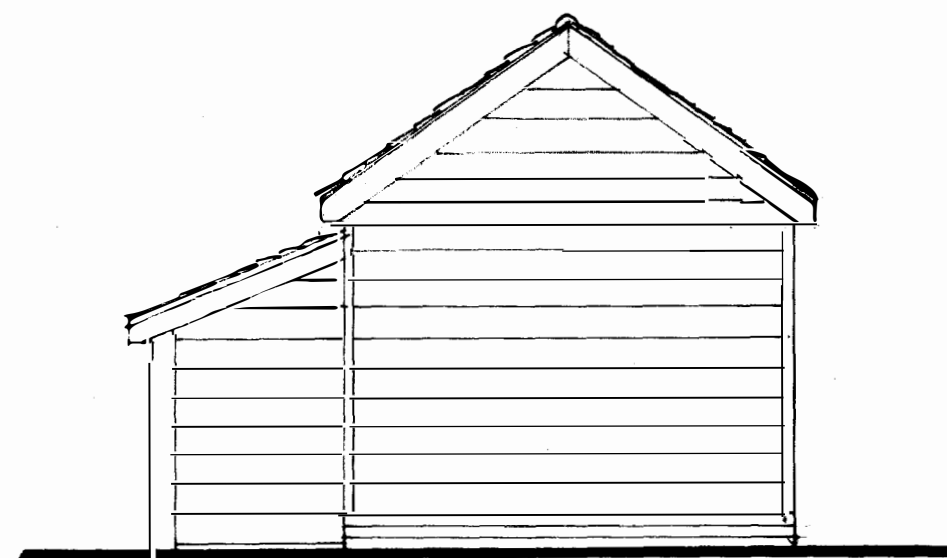

SOUTH EAST ELEVATION 1:50

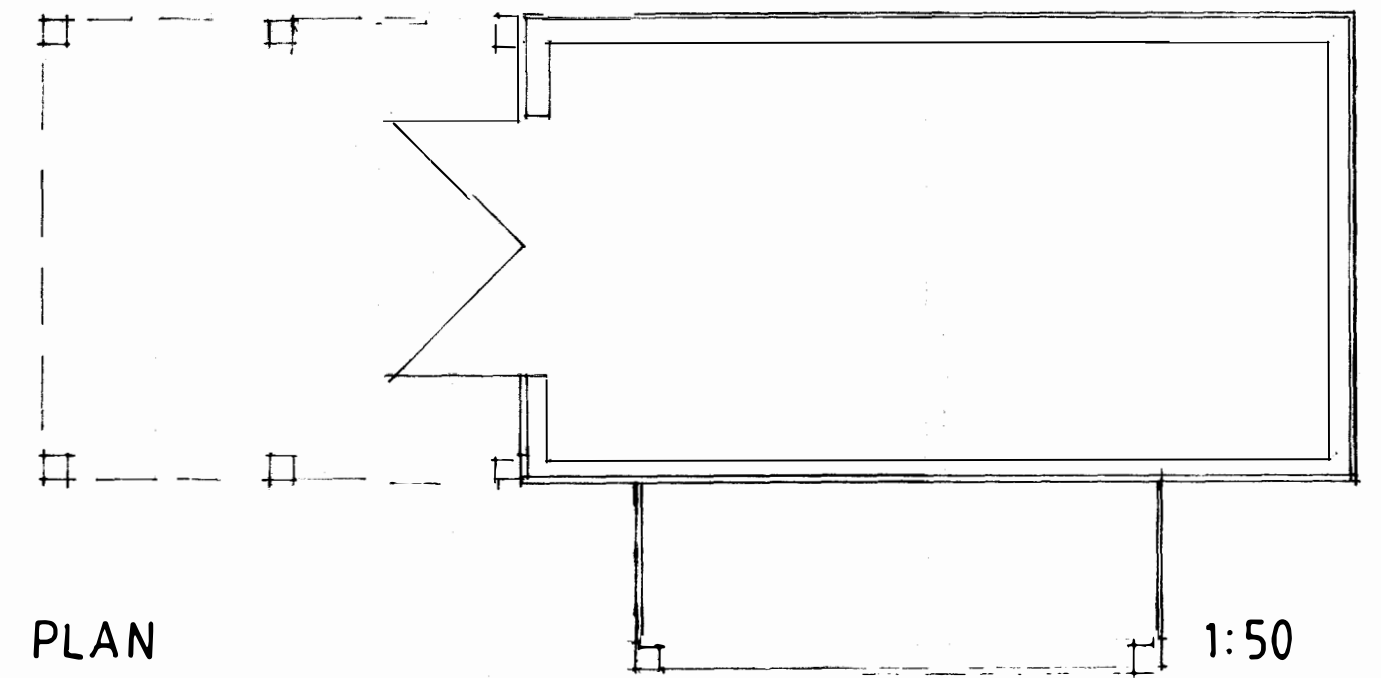 

PLAN

1:50

No.	DESCRIPTION	CHK'D	APP'D	DATE
REVISIONS				

DR. I. CROWDER
 PROPOSED GARAGE
 TANGLEWOOD LOWER DENSOME WOOD WOODGREEN SP6 2BE

DRAWN	TRACED	CHECKED	APPROVED	DATE	SCALE
				JULY 21	1:50

DRAWING No. MBN 1C/3