


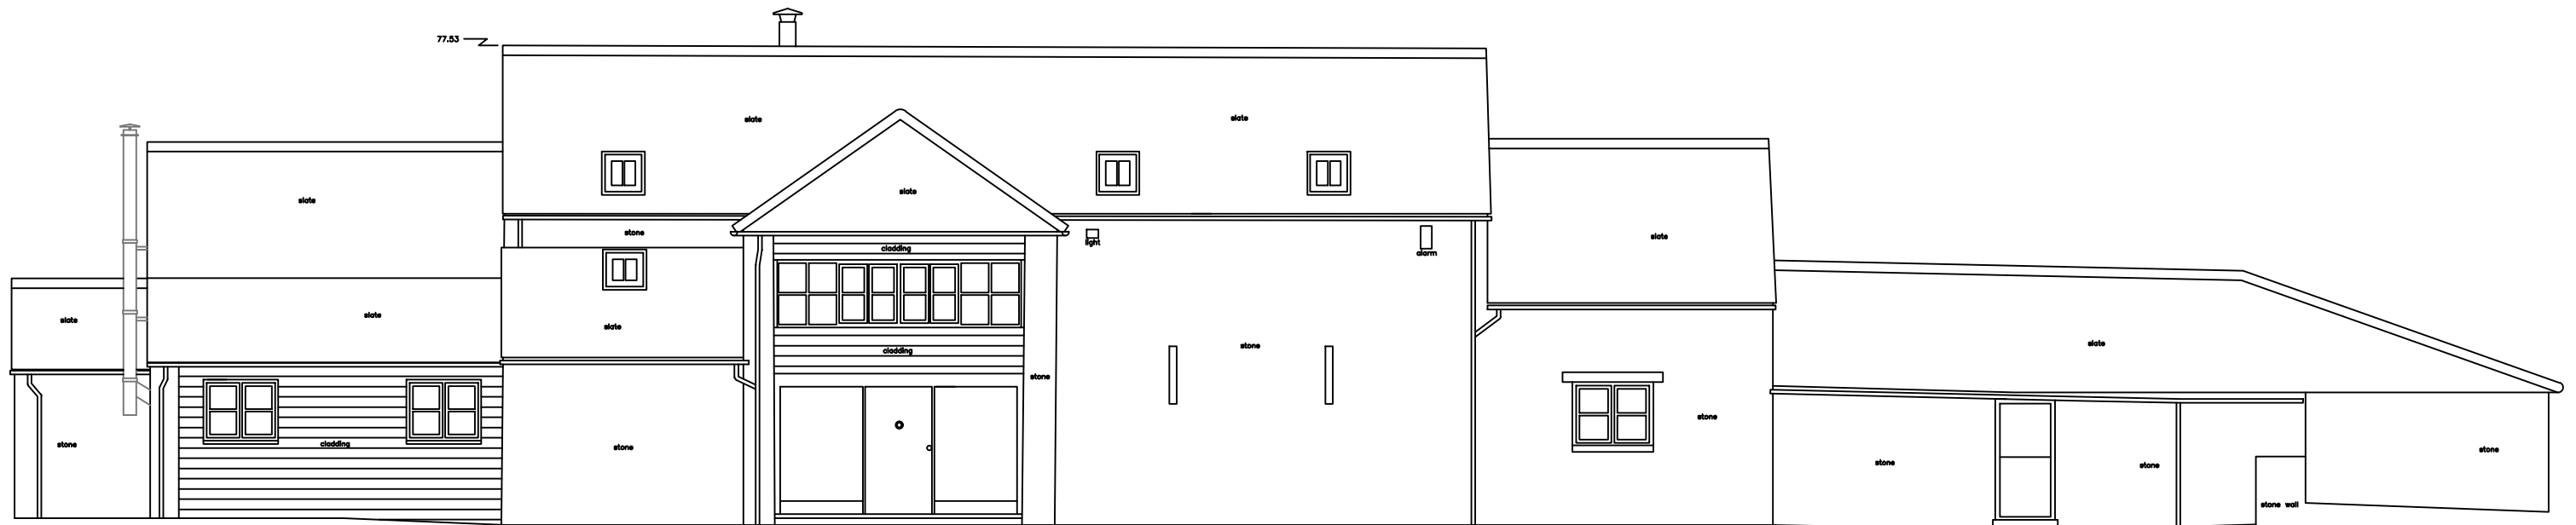

SOUTH ELEVATION



NORTH ELEVATION

G. SOAME PLANNING & DEVT LTD
 Acre Cottage, Chapel Road, South Leigh
 Witney, Oxon, OX29 6UP
 Tel. No: 01993 772799

Client: Gosling
 Scale: 1:100
 Date: 01/11/2021
 Ref: 21039.7

Proposal: New Stove & Flue
 at Culfre, Bampton Road
 Clanfield, OX18 2RG
 (Proposed Elevations 1)

0 1 2 3m
 Scale - 1:100 @ A3