


SOUTH ELEVATION

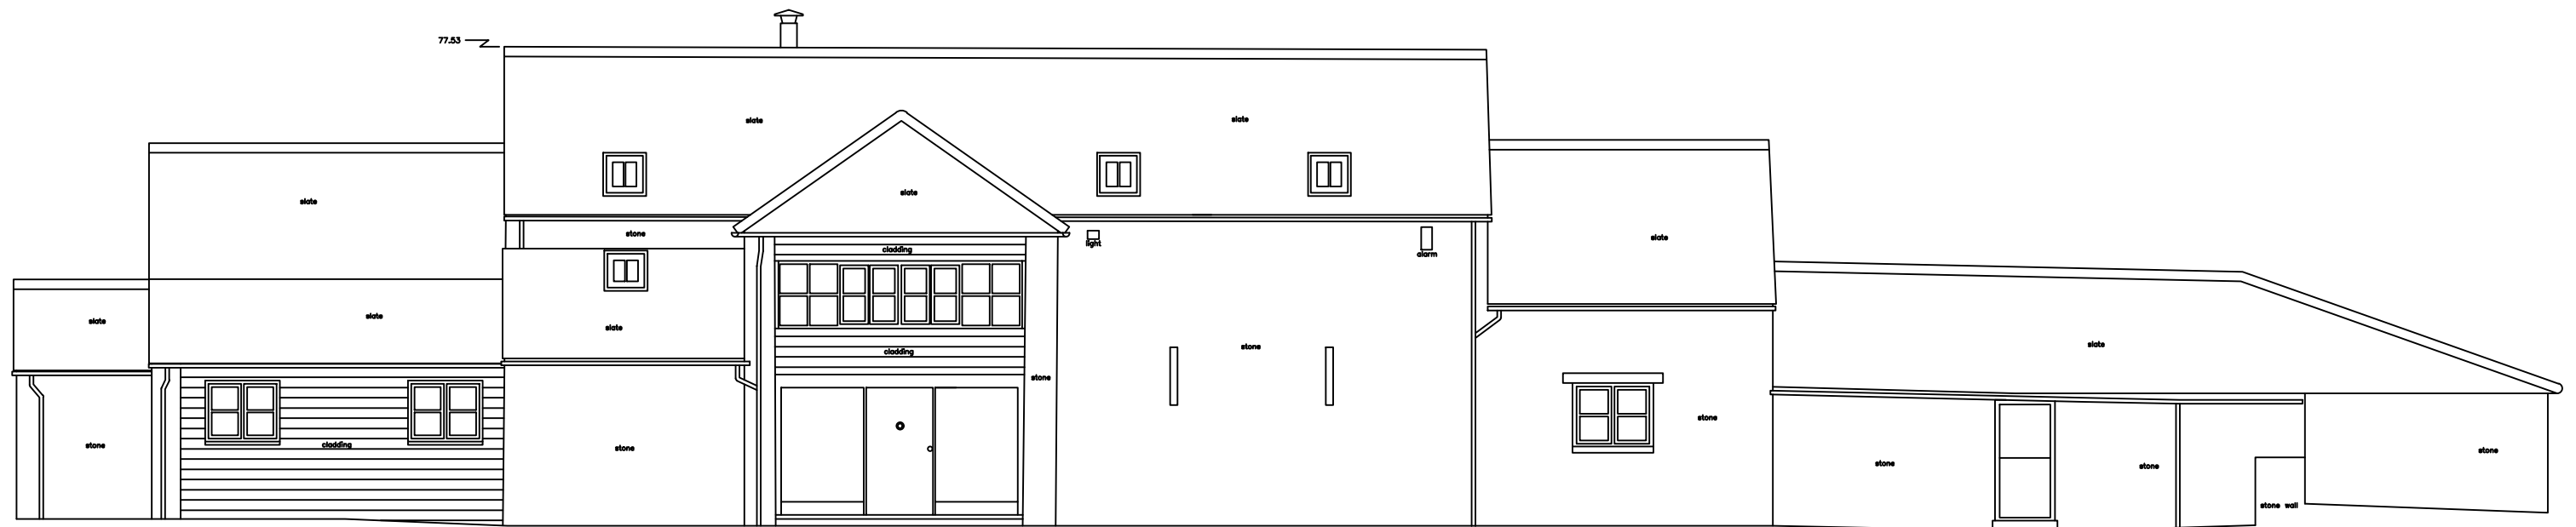

NORTH ELEVATION

G. SOAME PLANNING & DEVT LTD  
 Acre Cottage, Chapel Road, South Leigh  
 Witney, Oxon, OX29 6UP  
 Tel. No: 01995 772799

Client: Gosling  
 Scale: 1:100  
 Date: 27/10/2021  
 Ref: 21059.4

Proposal: New Stove & Flue  
 at Culfire, Bampton Road  
 Clandfield, OX18 2RG  
 (Existing Elevations 1)

0 1 2 3m  
 Scale - 1:100 @ A3