


Proposed Ground Floor Plan



Proposed First Floor Plan

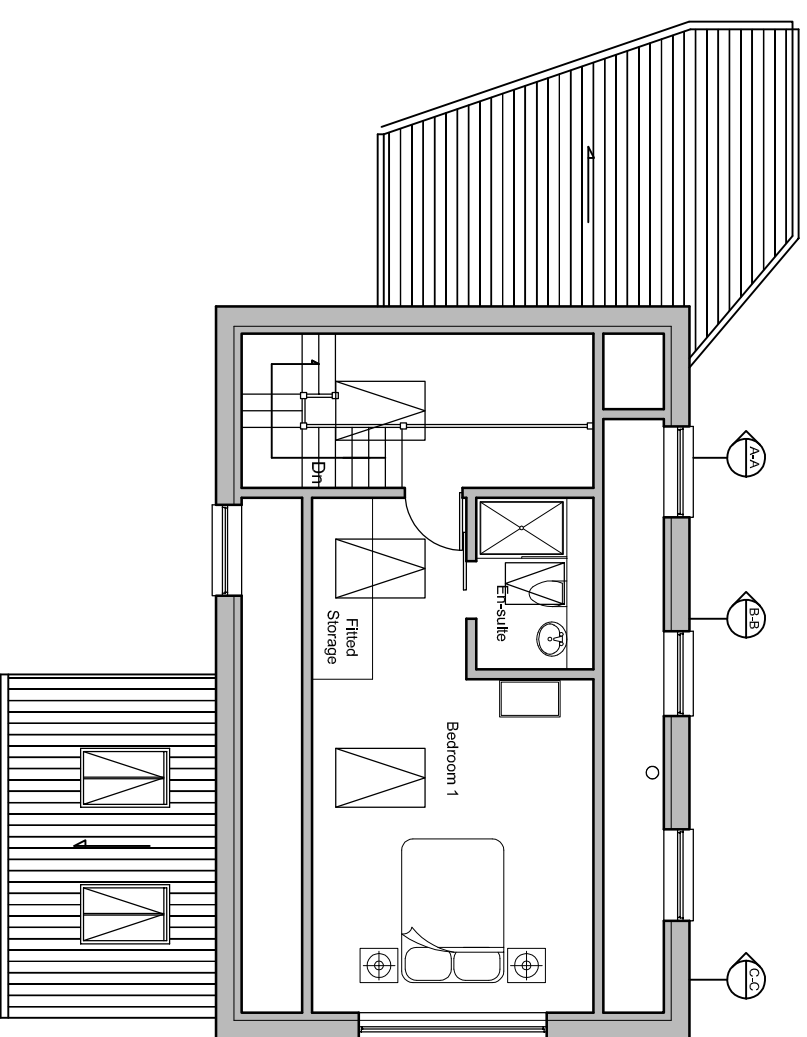

Planning

No: B Date: 13.10.2021 Item: per Client correspondence
 Roof height raised by 300mm as


Site: The Old Chapel,
 Church Hill,
 Tasburgh,
 NR15 1NB

Title: Proposed Floor Plans



sa architectural services
 DESIGNING THE FUTURE - RESTORING THE PAST™

T: 01603 713528 E: info@sasudio.co.uk W: sasudio.co.uk

 

Job No: 7.81 Dwg No: PRE-04 Scale: 1:100@A3 Drawn By: WF Checked by: SS

© SA ARCHITECTURAL SERVICES This drawing must not be reproduced in any form without prior written agreement