




- Proposed Materials:
1. Cream painted facing brick; Black painted plinth below
  2. Black pantile
  3. White painted timber sash window
  4. Timber entrance door
  5. Conservation roof light
  6. Stainless steel flue
  7. White painted timber double glazed window
  8. White painted timber double glazed window with entrance door

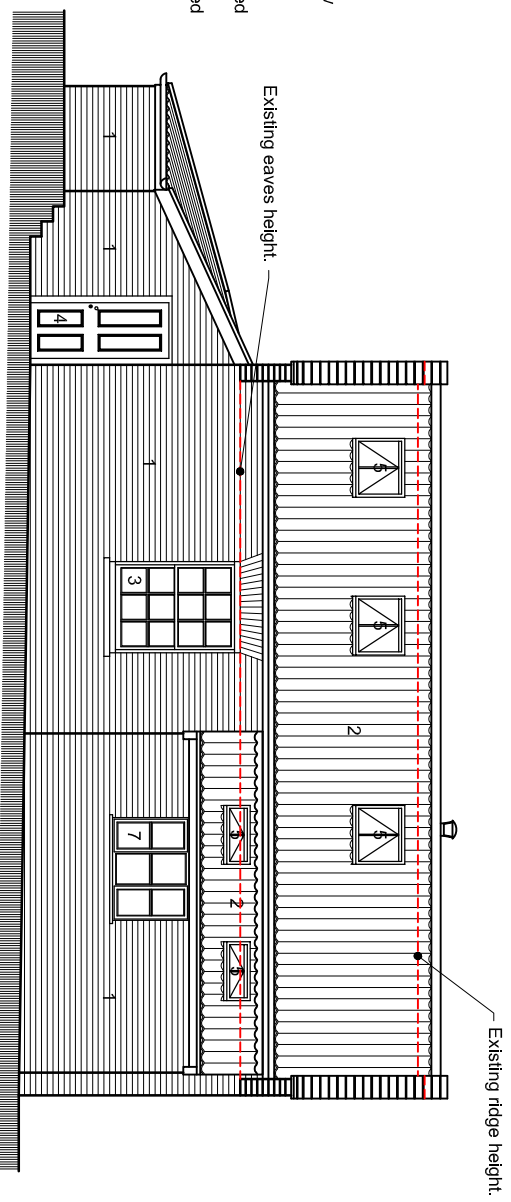


Proposed North Elevation

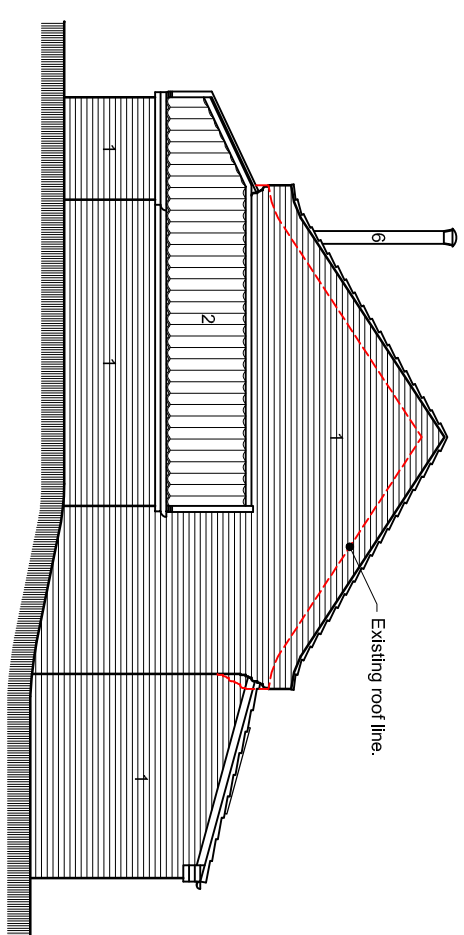

Proposed East Elevation

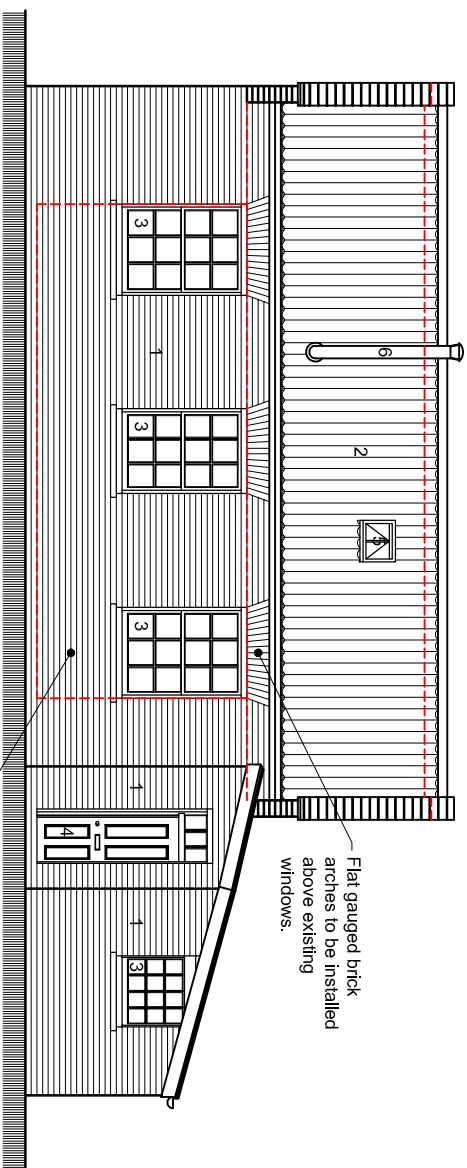

Proposed South Elevation

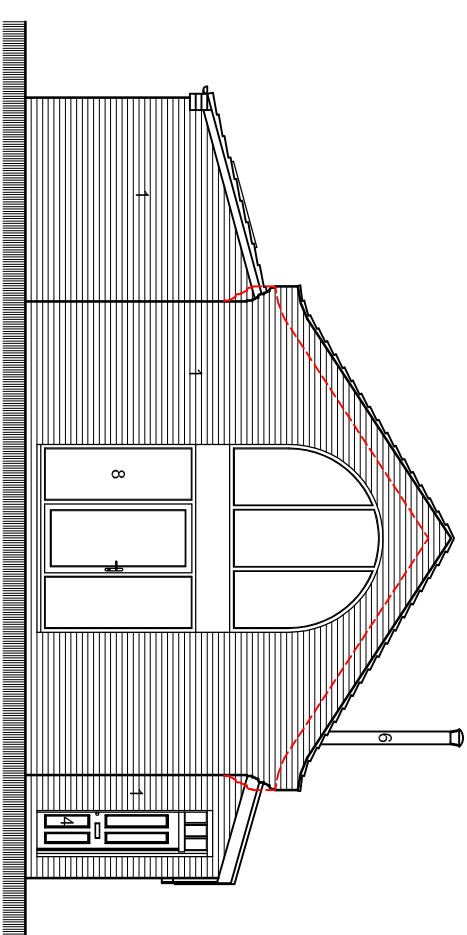

Proposed West Elevation



No: B Date: 13.10.2021 Item: per Client correspondence  
 Roof height raised by 300mm as

Planning




**sa architectural services**  
 DESIGNING THE FUTURE - RESTORING THE PAST™

T: 01603 713528 E: info@sasstudio.co.uk W: sasstudio.co.uk

Site: The Old Chapel,  
 Church Hill,  
 Tasburgh,  
 NR15 1NB

Title: Proposed Elevations

 

Job No: 7.81 Dwg No: PRE-05 Scale: 1:100@A3 Drawn By: WF Checked by: SS

© SA ARCHITECTURAL SERVICES This drawing must not be reproduced in any form without prior written agreement