



FIRST FLOOR PLAN

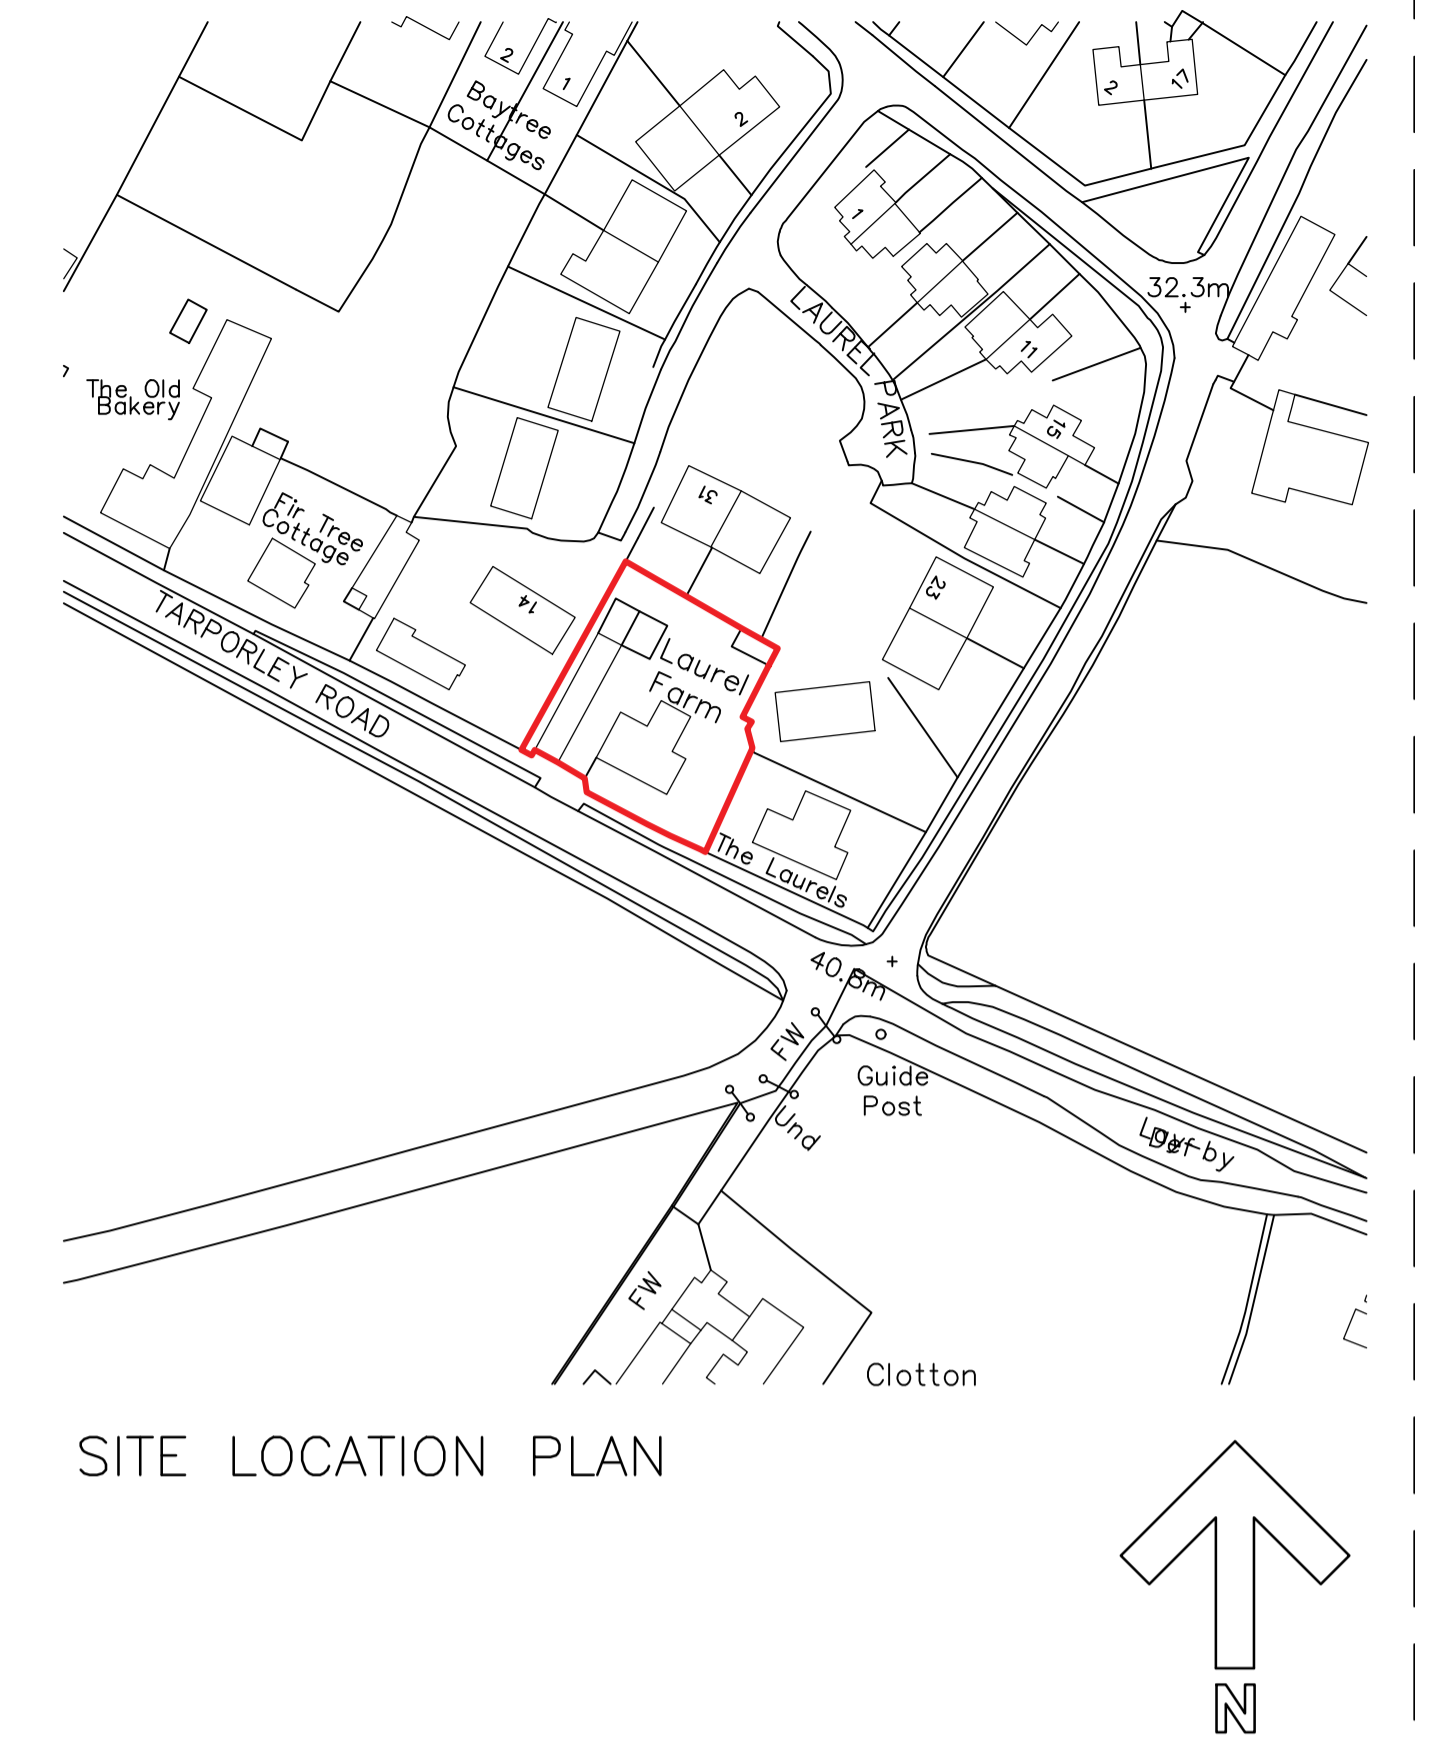

SITE LOCATION PLAN

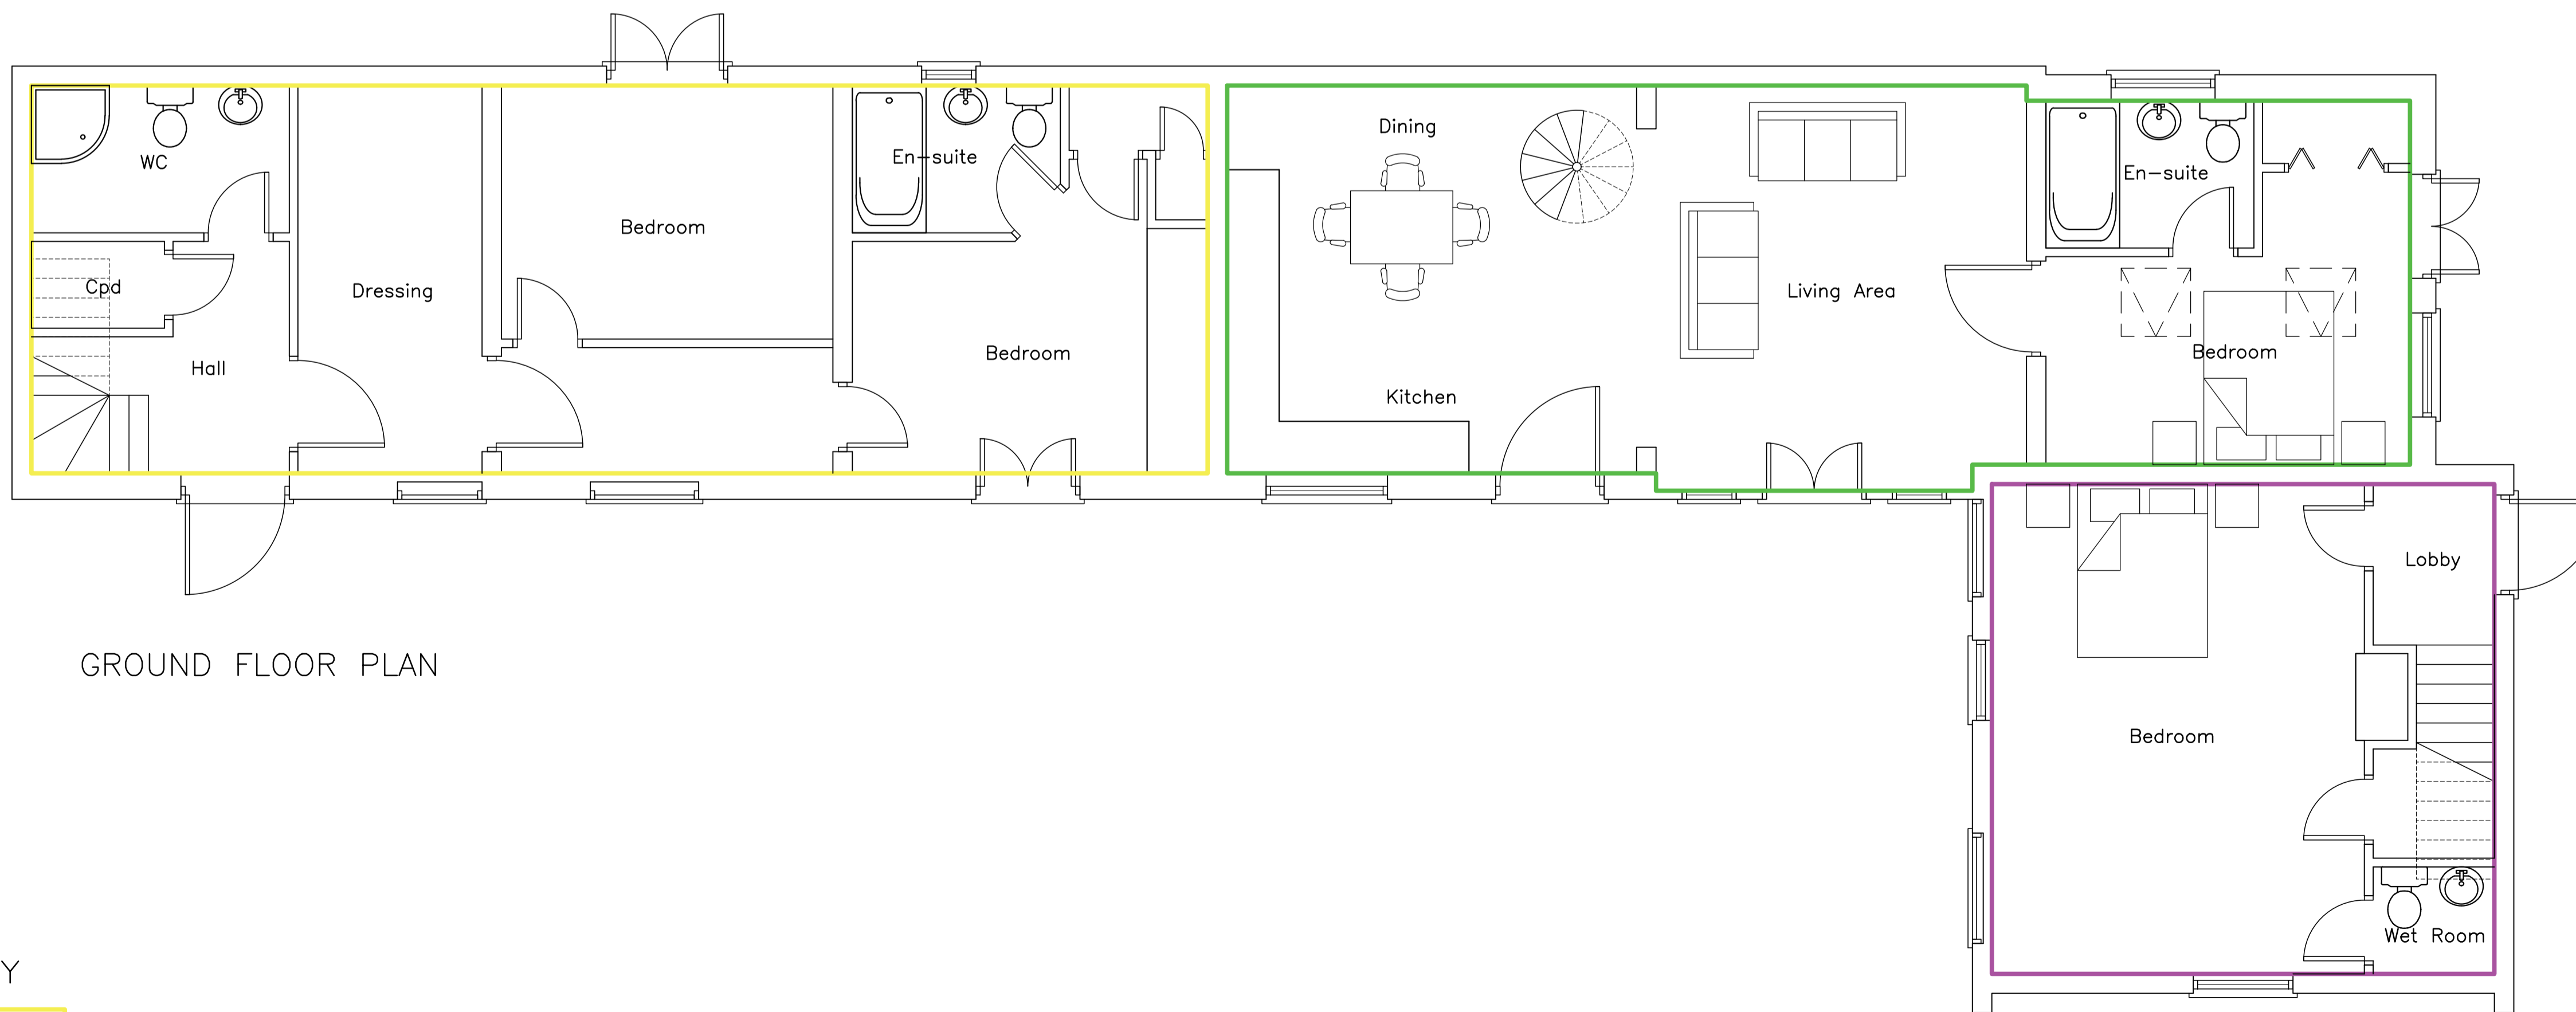

GROUND FLOOR PLAN

KEY

- The Loft
- The Mews
- The Clock House

Rev	Date	Info



beeston aspinall architects
 Architects and Building Consultants
 The Studio, Fir Tree Farm, Fir Tree Lane, Chorley,
 Cheshire, CW5 8JX
 Tel: 01270 524896 Email: info@ba-architects.co.uk
 Web: www.ba-architects.co.uk

Client Mr D O'Brien	
Project Lawful Development Application for Laurel Farm, Tarporley, Duddon Road, Cheshire CW6 0EW	
Scale/Sheet Size 1:50/1:1250 @ A1	Drawn A. Edwards
Date 05.11.2020	
Drawing Title Floor Plans as Existing and Site Location Plan	
Drawing Number 2631.P1	Revision N/A
<small>This drawing is copyright. Figured dimensions are to be followed. DO NOT SCALE DRAWING. Any discrepancy must be reported to the Designer immediately and before proceeding.</small>	