


Note: Do not scale from this drawing EXCEPT FOR PLANNING USE. The site boundaries approximately reflect the fence lines on site and have not been accurately checked against the Land Title Plan. A detailed and accurate land survey has not been carried out in the production of this drawing.  
 This scheme is diagrammatic and for Planning Use only. No checks/survey/search has been carried out on the site to identified existing services, drains/sewers or any other potential legal restriction or hazards.

This scheme is for Planning Use only and therefore all noted floor areas and room dimensions are approximate.

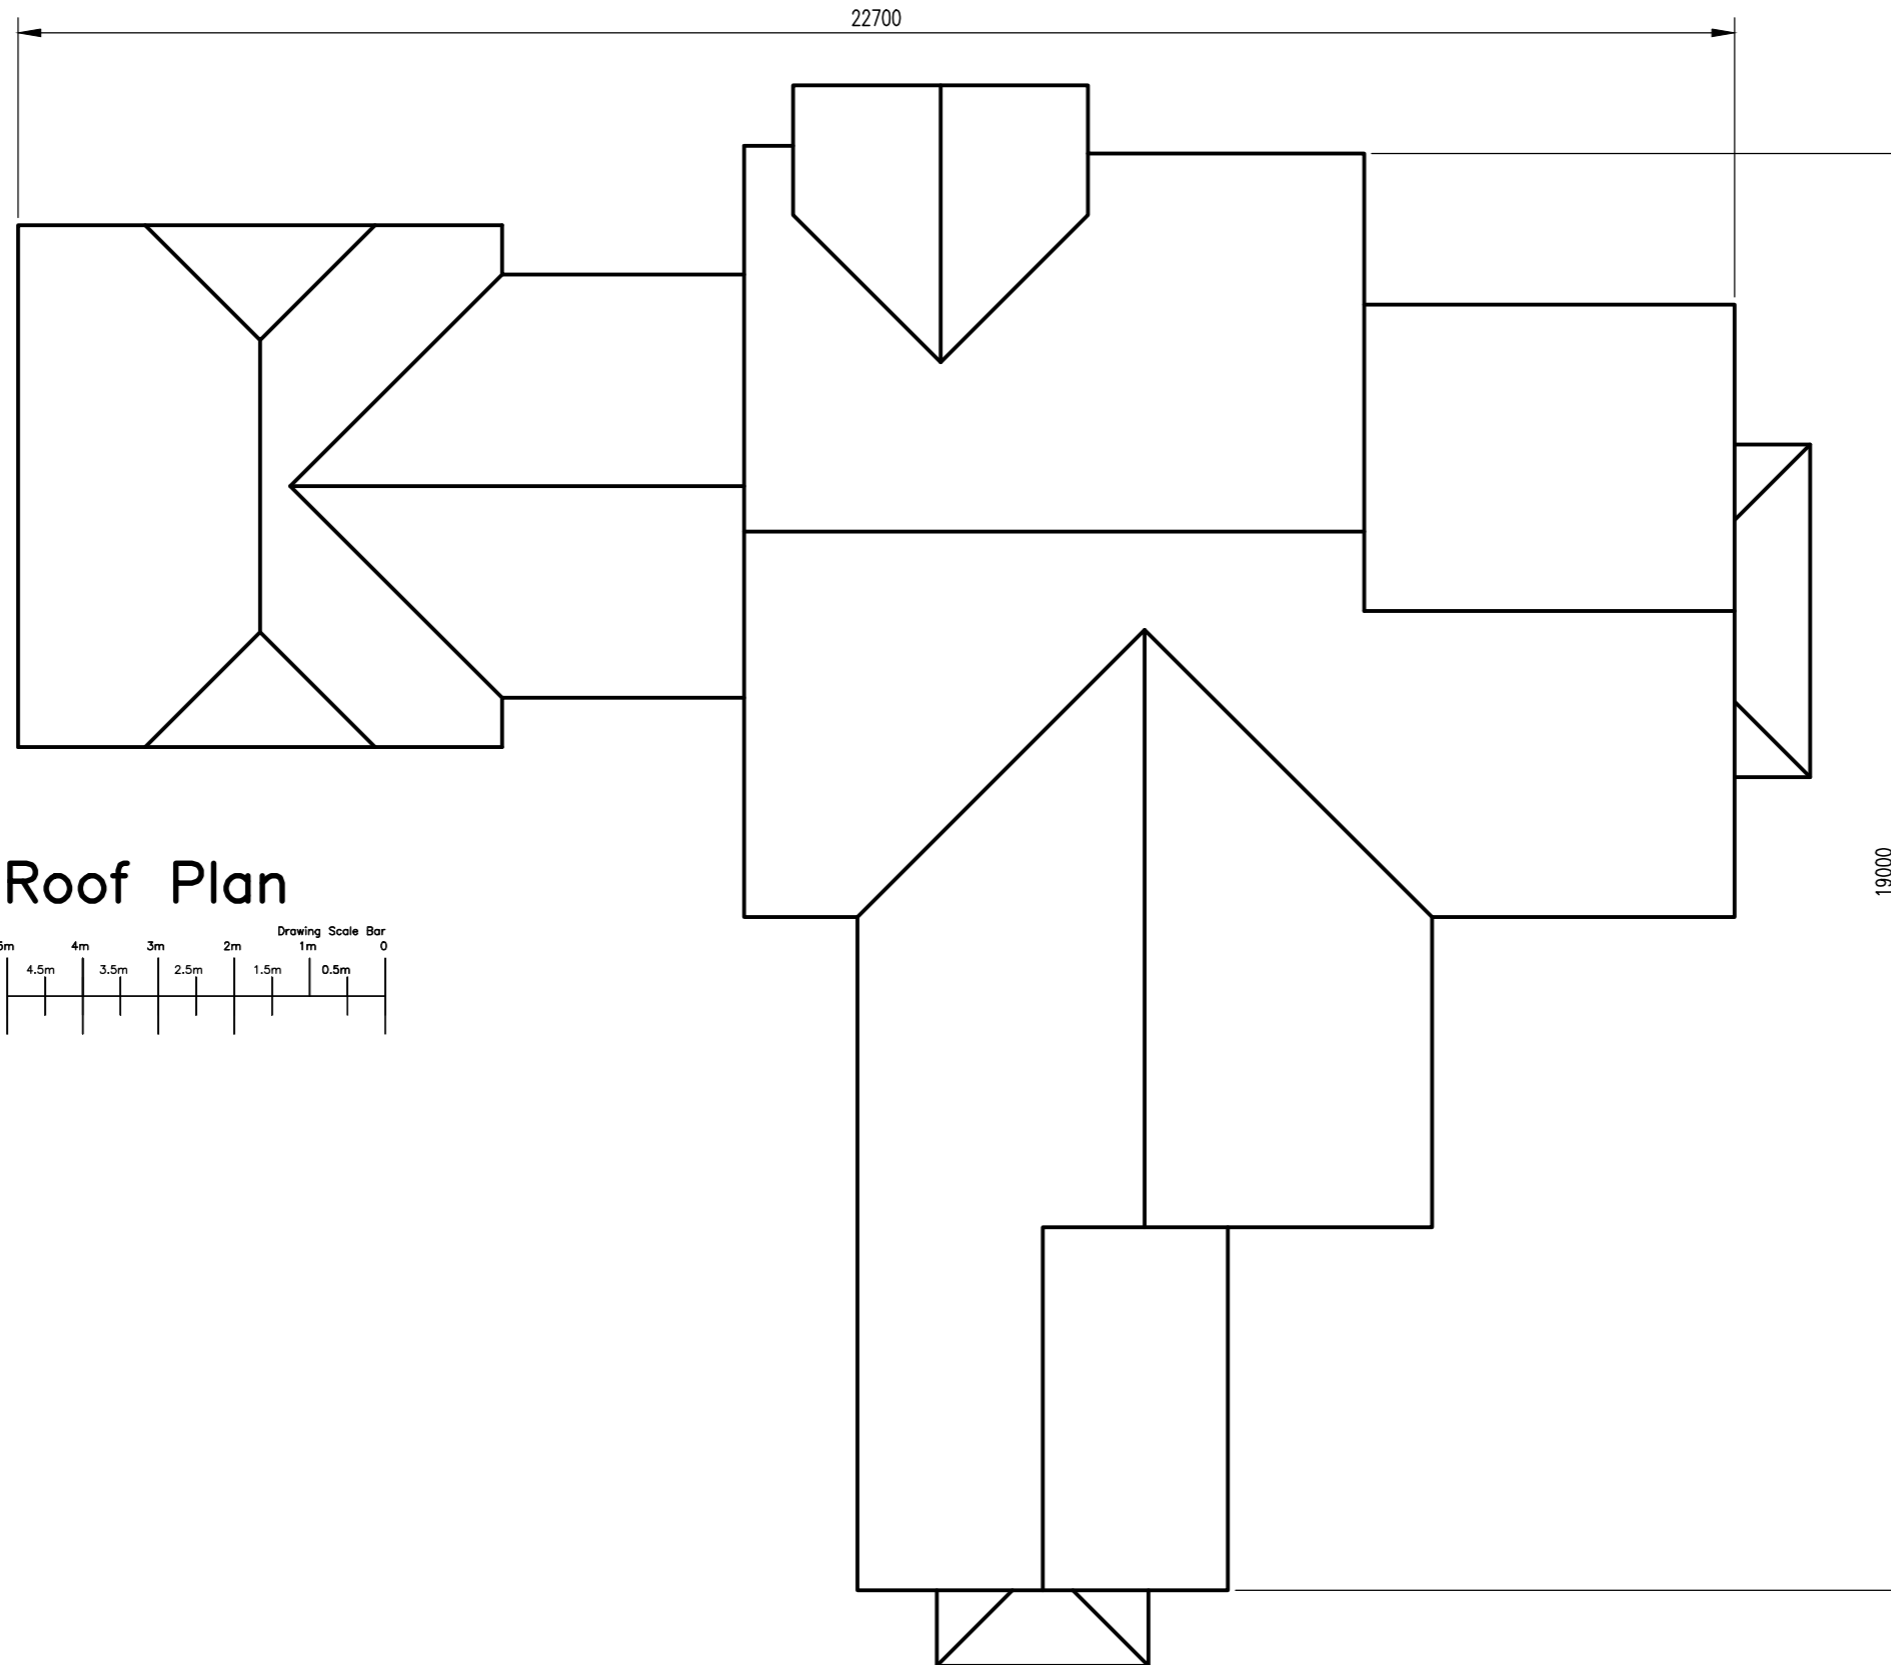

M R Garland Limited  
 Architectural Design Consultants  
 4 Burrs Hill Cottages Horsmonden Road  
 Brenchley Kent TN12 7AT  
 01892 724 542 or 07802 987 698  
 mrgarlandlimited@btinternet.com

Client  
 Mr and Mrs Potter

Project  
 Proposed New Dwelling  
 Blackhall Spinney  
 Blackhall Lane Sevenoaks  
 Kent

Drawing Title  
 Proposed Roof Plan

Date March 2014	Drawing No. M14-4360:13C	Rev.
Scale 1:100 @ A3		