
 
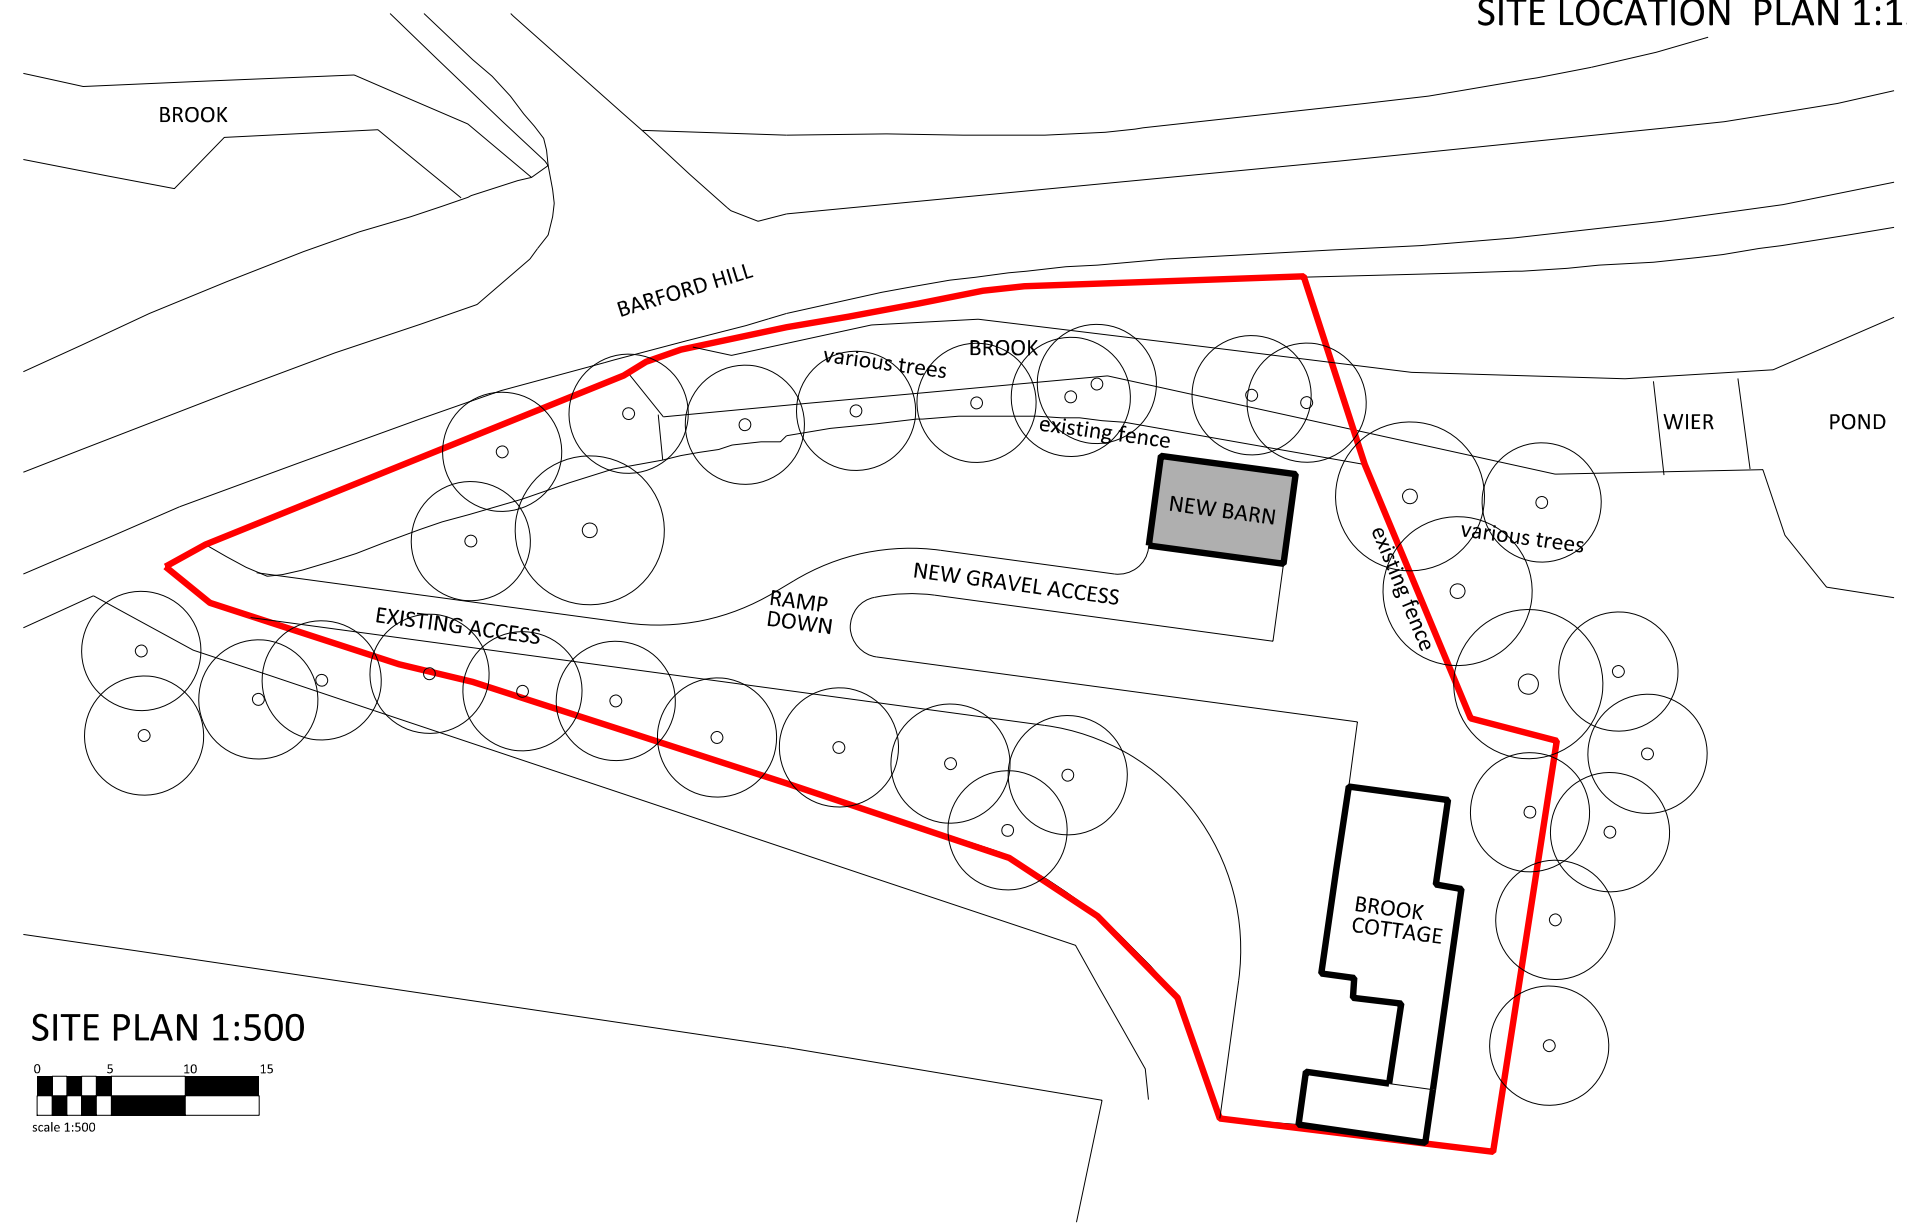
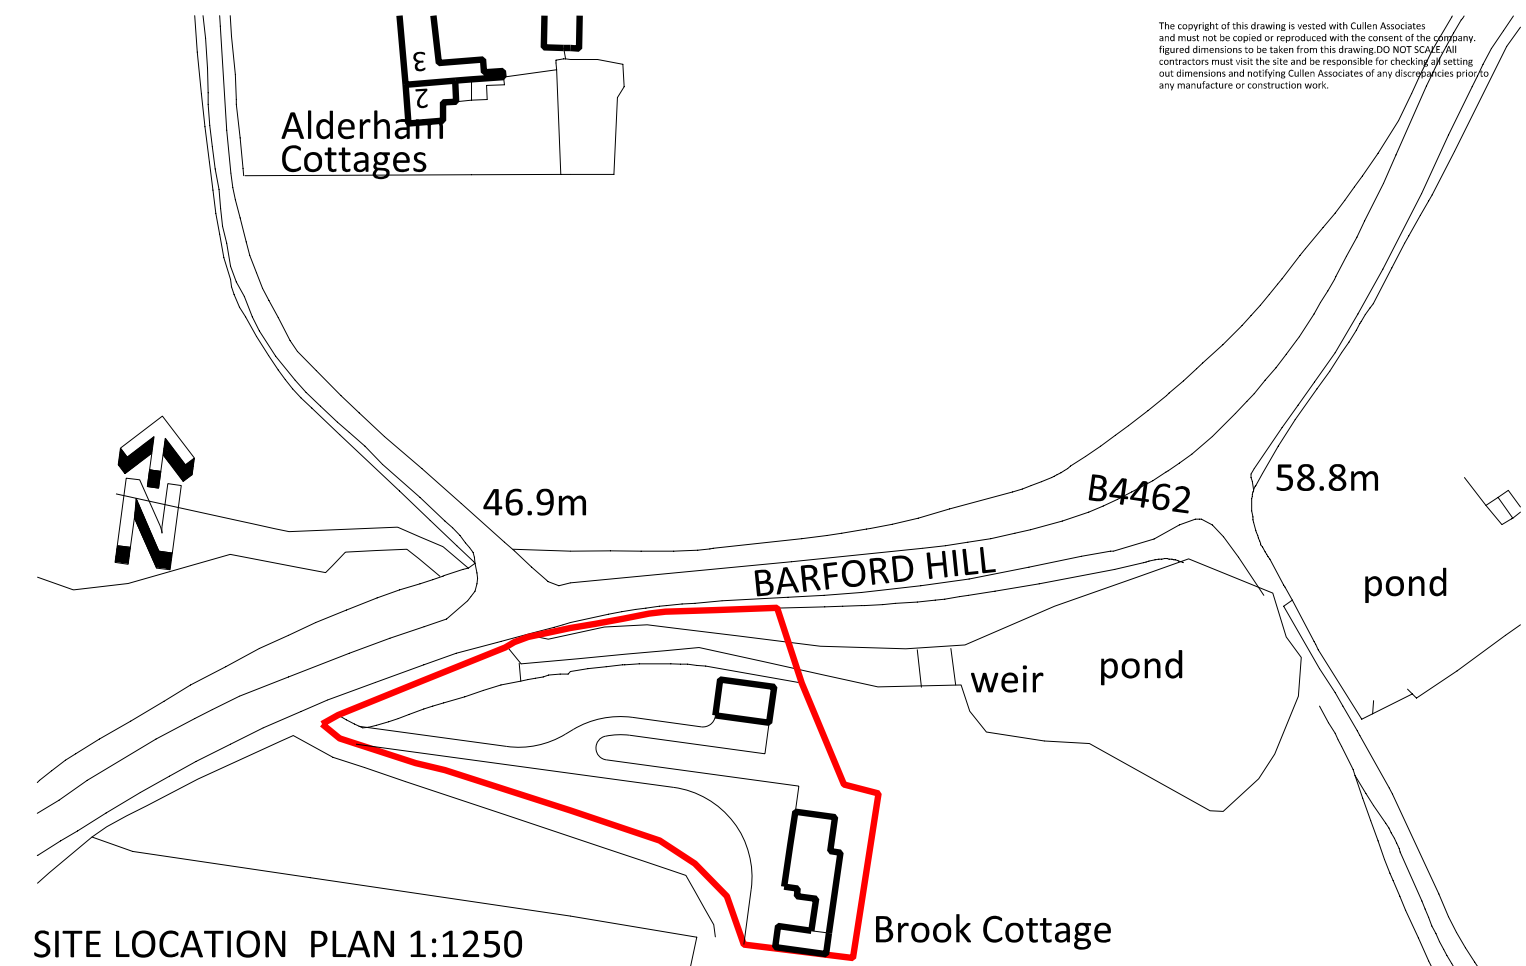


The copyright of this drawing is vested with Cullen Associates and must not be copied or reproduced with the consent of the company. figured dimensions to be taken from this drawing DO NOT SCALE. All contractors must visit the site and be responsible for checking, setting out dimensions and notifying Cullen Associates of any discrepancies prior to any manufacture or construction work.

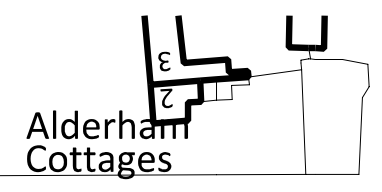

Client				
ROGER LEA				
Project				
BROOK COTTAGE BARFORD, WARWICK CV35 8BZ				
Drawing Title				
PROPOSED SITE PLAN AND LOCATION PLAN				
Drawn	Checked	Paper Size	Scale	Date
VC	W	A3	1:100	19-10-2021
Project No.		Drawing No.		Revision
21163		002		

Cullen associates.
architectural design consultancy

Horizon, Rugby Road, Weston under Wetherley
Warwickshire, CV33 9BY

tel 07504 973 595 www.cullen-associates.co.uk