




Proposed South Elevation 1:100

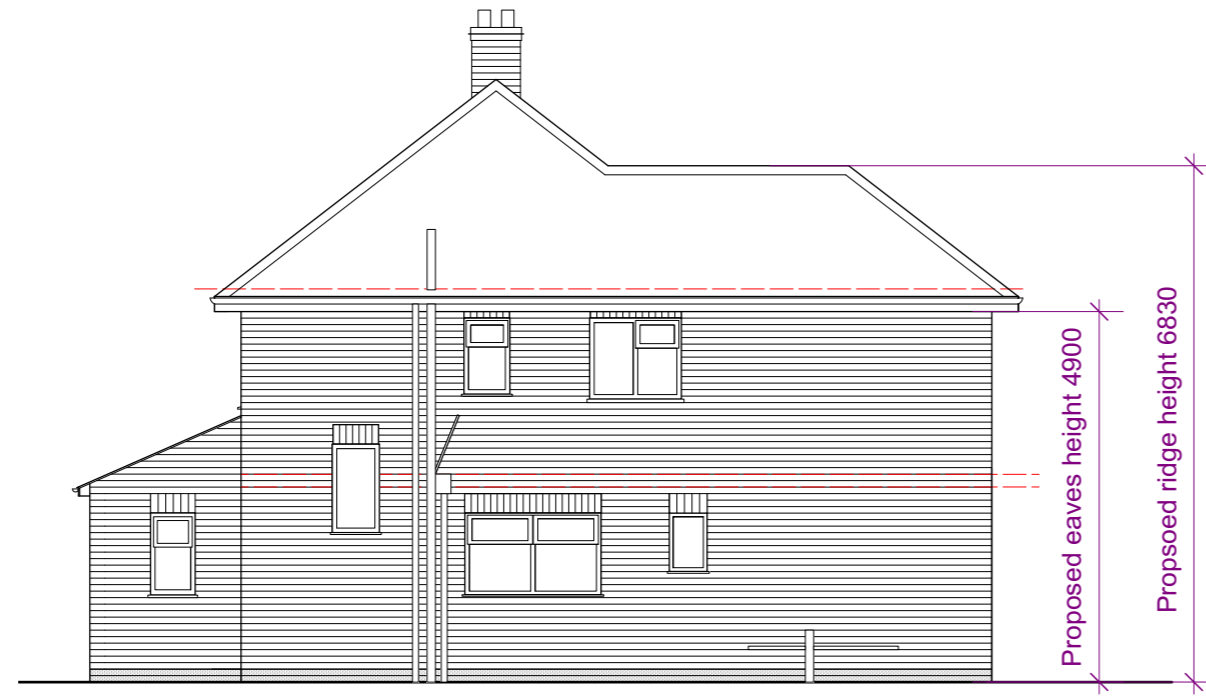


Proposed East Elevation 1:100

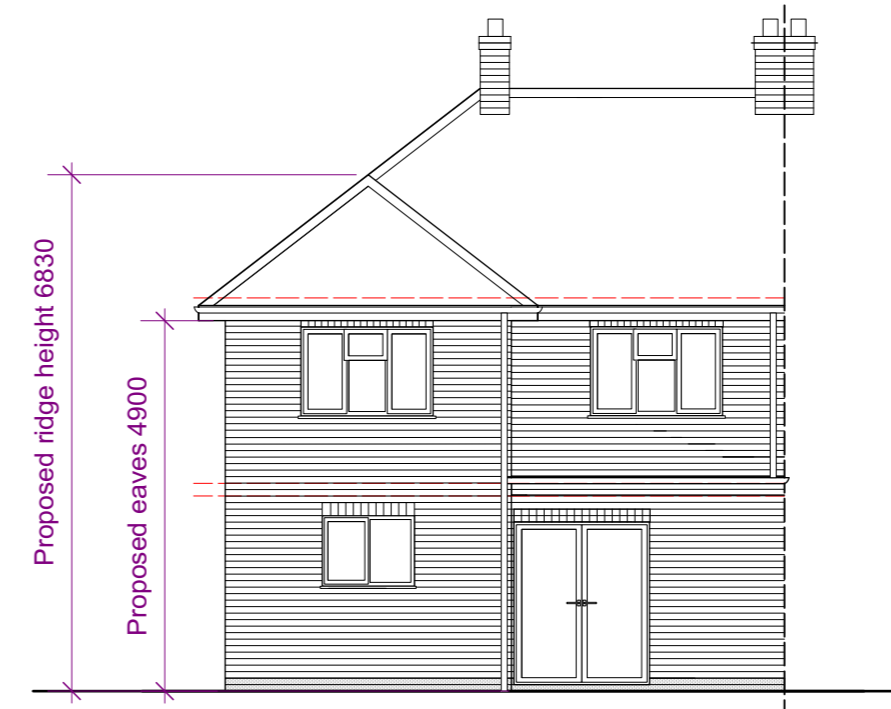


Proposed North Elevation 1:100

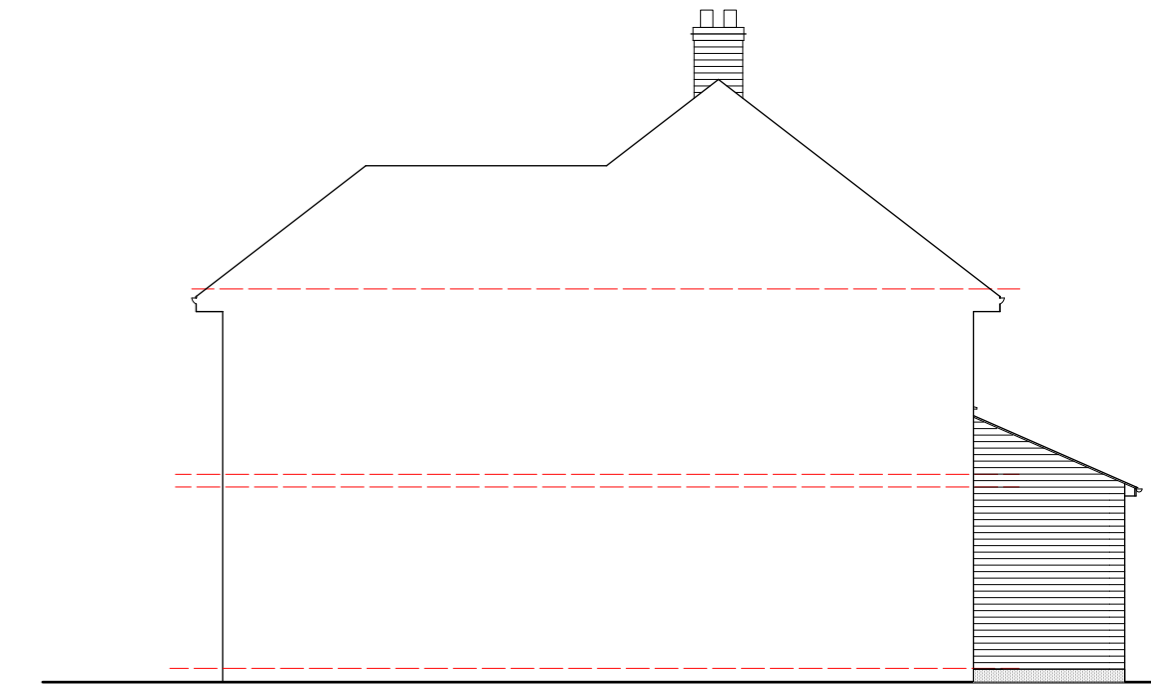


Proposed West (attached) Elevation 1:100

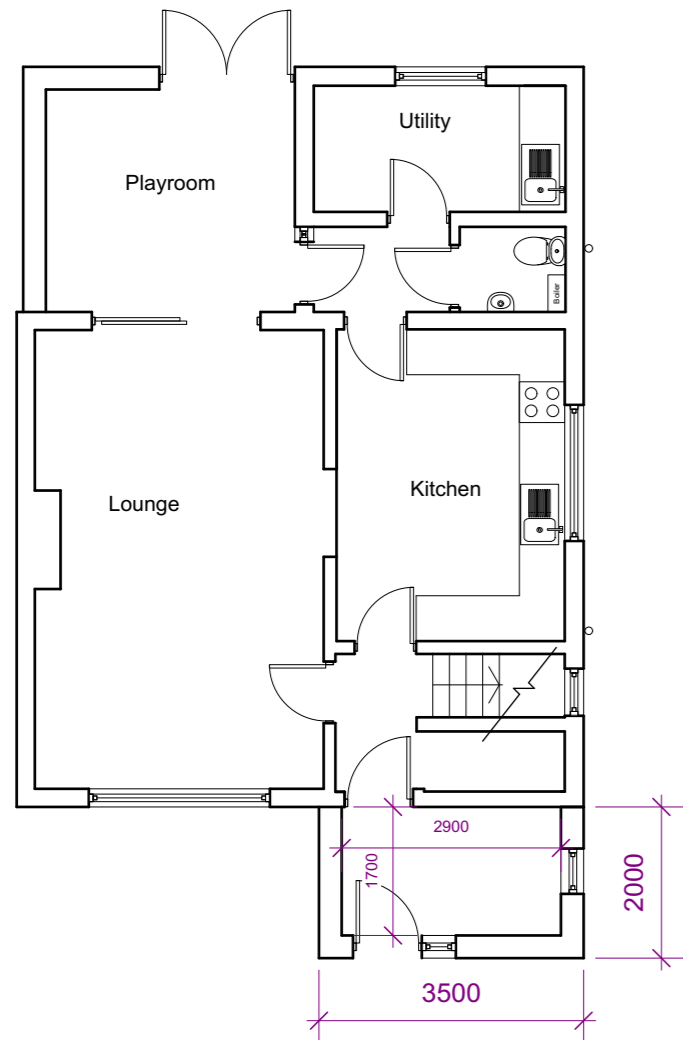


Proposed Ground Floor Plan 1:100

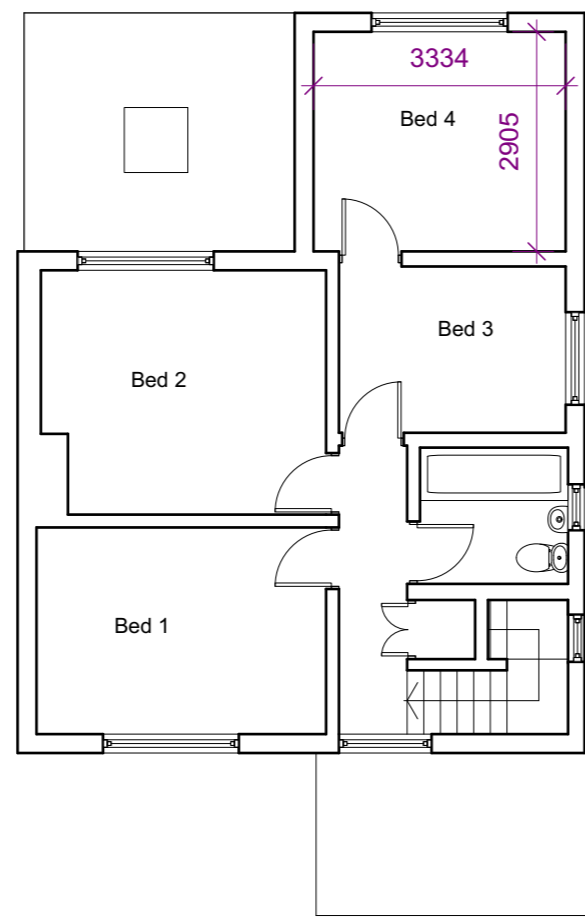

Proposed First Floor Plan 1:100

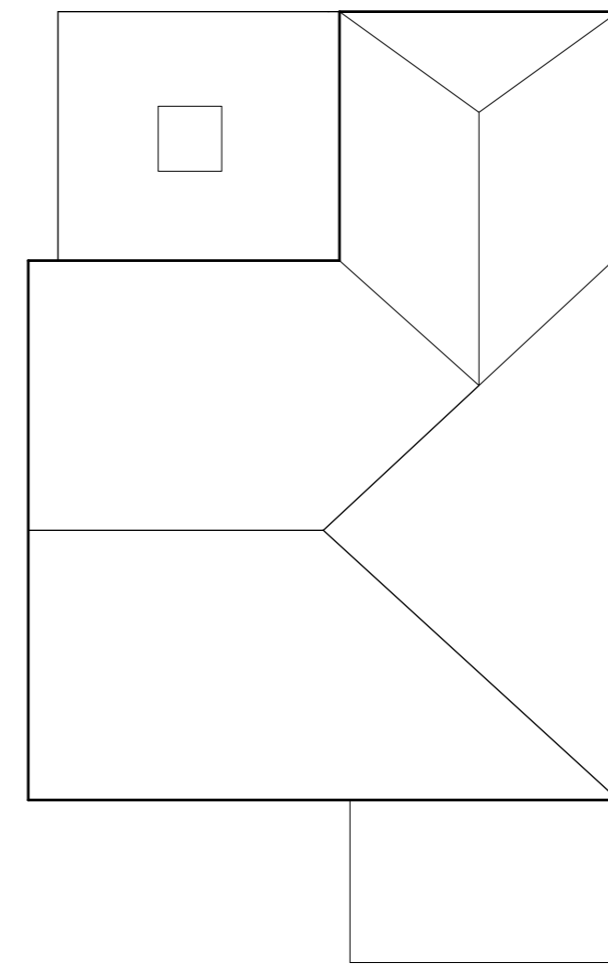

Proposed Roof Plan 1:100

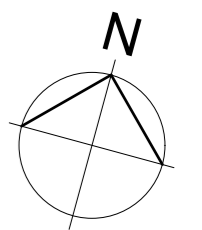

Rev B: 28.10.21 - amendments to front porch
 Rev A: 27.10.21 - front porch added

H Hollis Designs		
Client 14 Bidwell Crescent, Gotham		
Drawing Title Proposed Plans & Elevations	Scale 1:100 @ A2	
Date September 2020	Status Planning	
Job No. 08-2021	Dwg No. 02	Revision B



Scale Bar 1:100