




Existing South Elevation 1:100

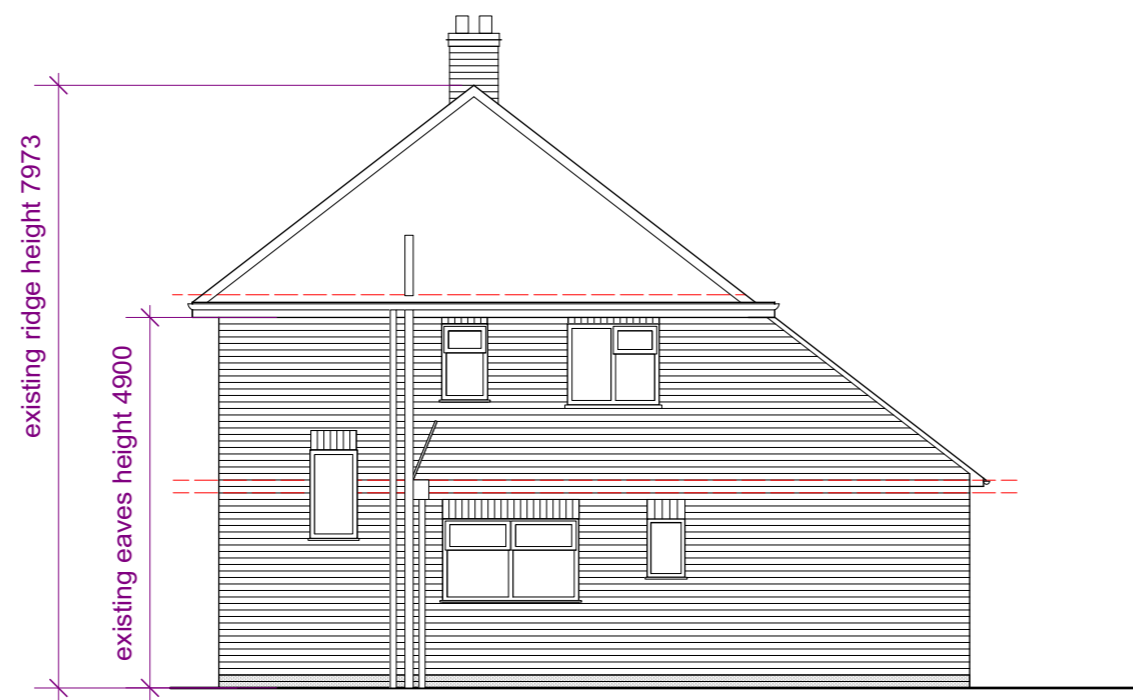


Existing East Elevation 1:100

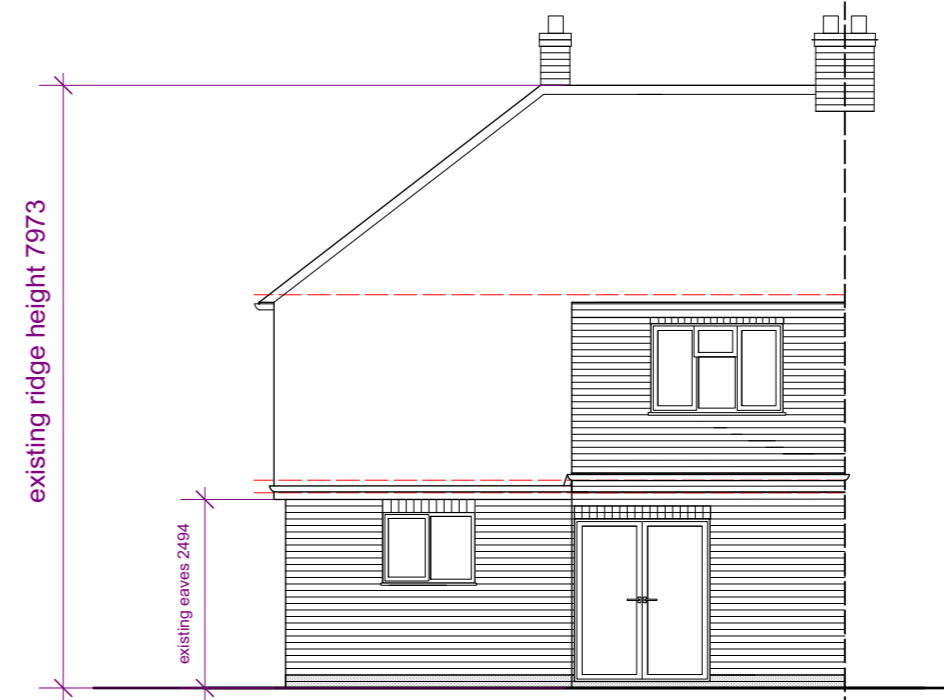


Existing North Elevation 1:100

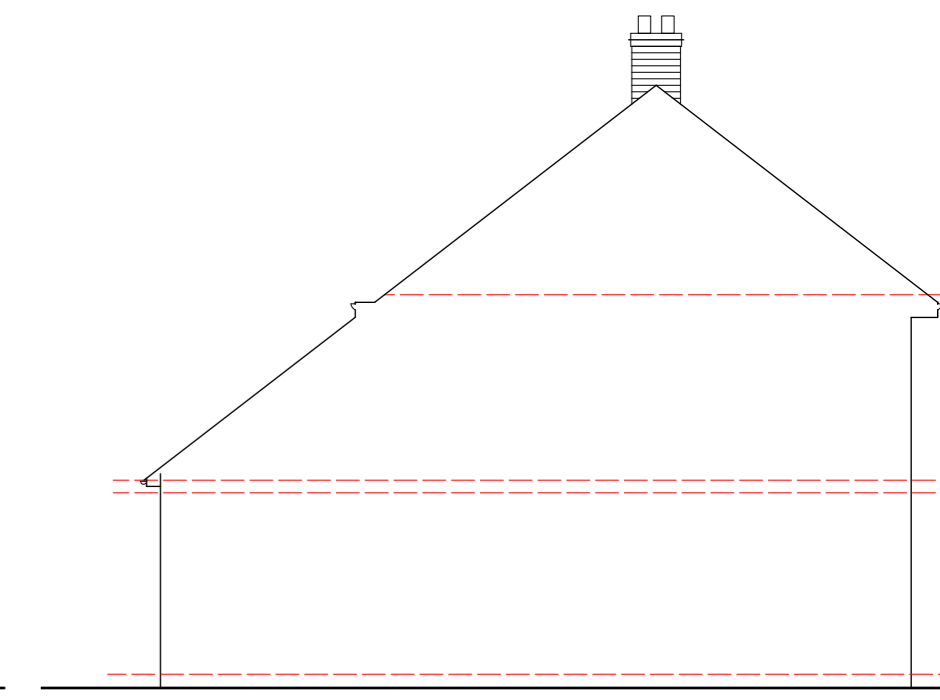


Existing West (attached) Elevation 1:100

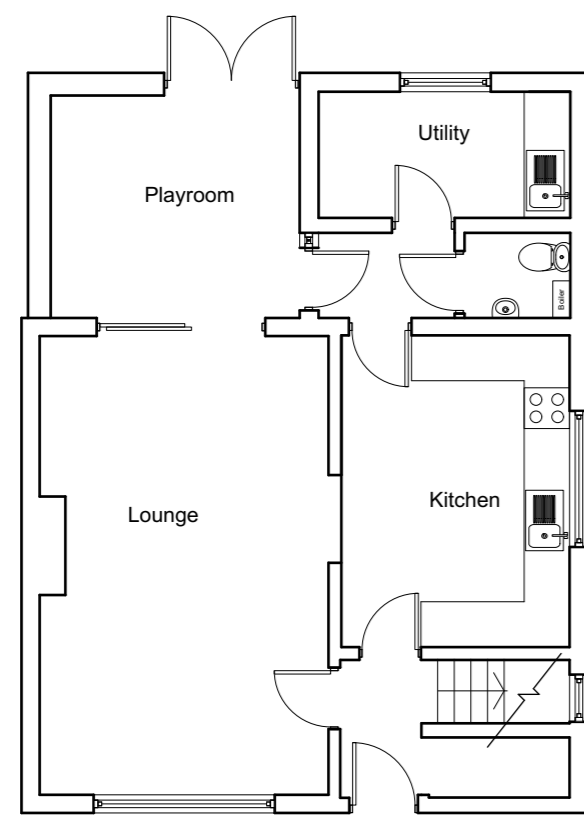


Existing Ground Floor Plan 1:100

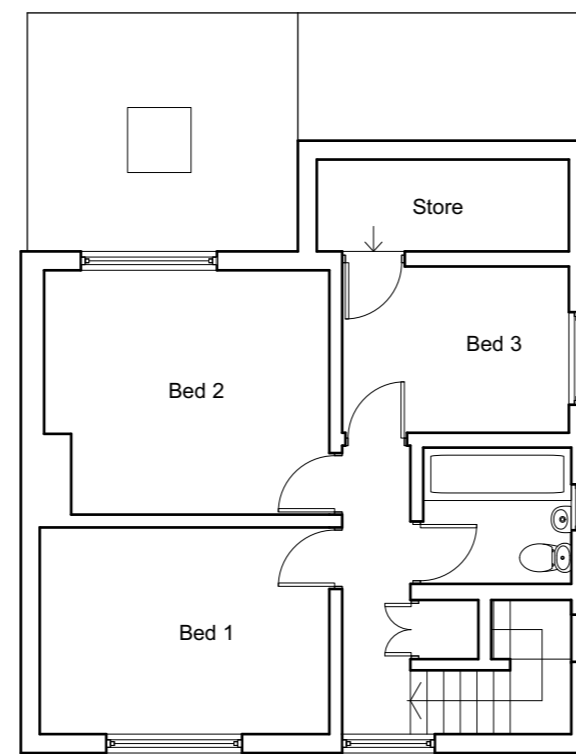

Existing First Floor Plan 1:100

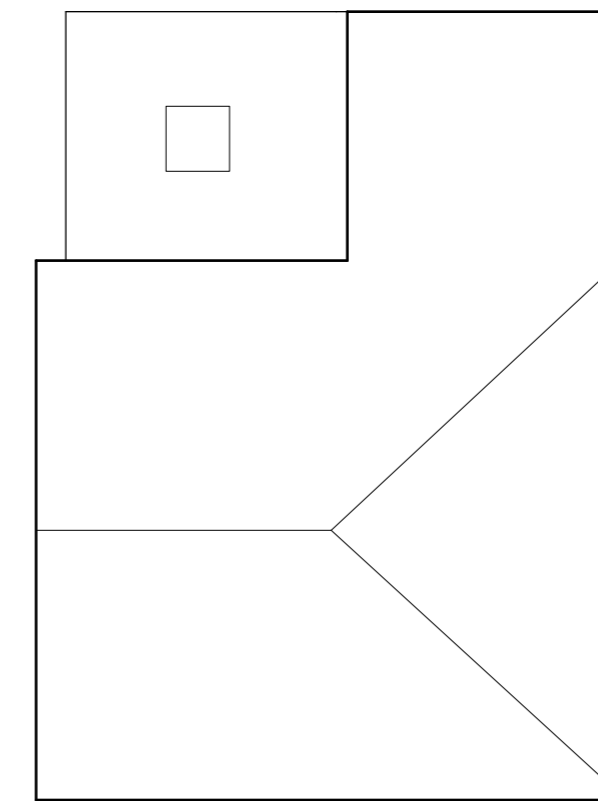

Existing Roof Plan 1:100

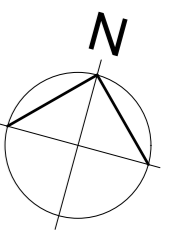

Scale Bar 1:100

H Hollis Designs		
Client 14 Bidwell Crescent, Gotham		
Drawing Title Existing Plans & Elevations	Scale 1:100 @ A2	
Date September 2020	Status Planning	
Job No. 08-2021	Dwg No. 01	Revision