
 


RATCLIFFE HIGHWAY

ST MARYS COTTAGES

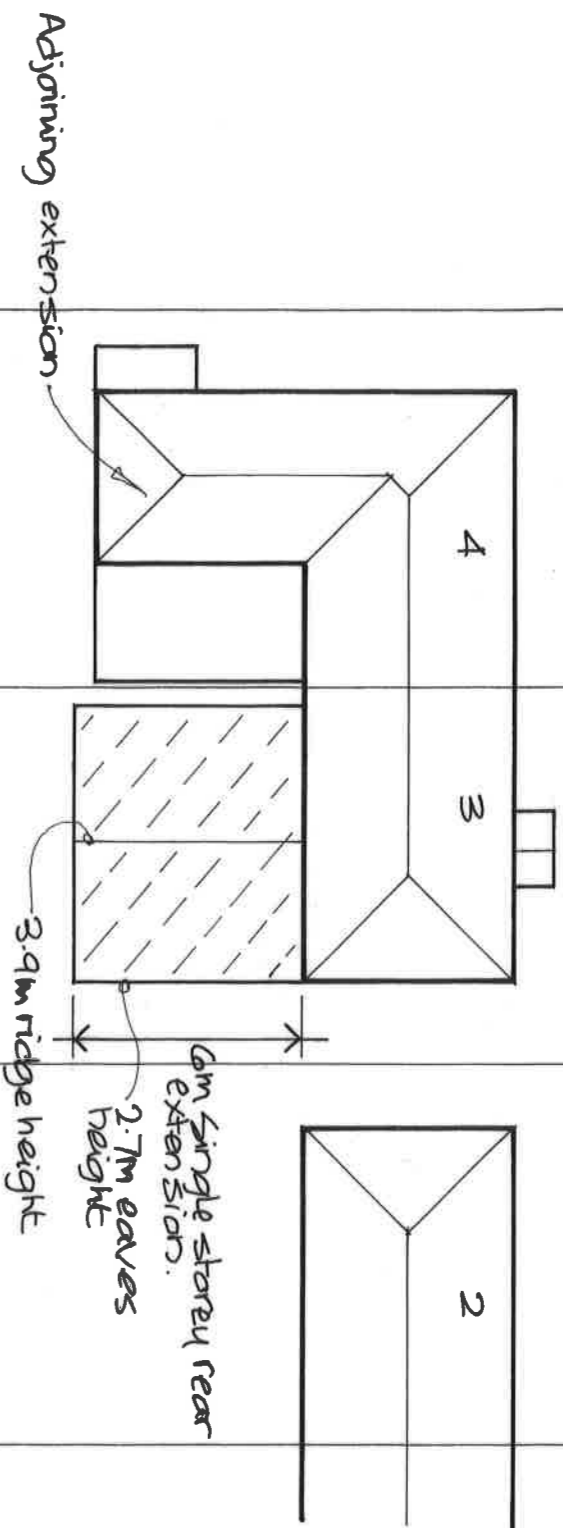

PROPOSED SITE PLAN 1:200

3 ST MARYS COTTAGES ST MARY HOOD KENT ME3 8RB
SINGLE STOREY REAR EXTENSION
NOVEMBER 2021 DRG NO 21/891/01