



Existing South Elevation

Scale 1:50

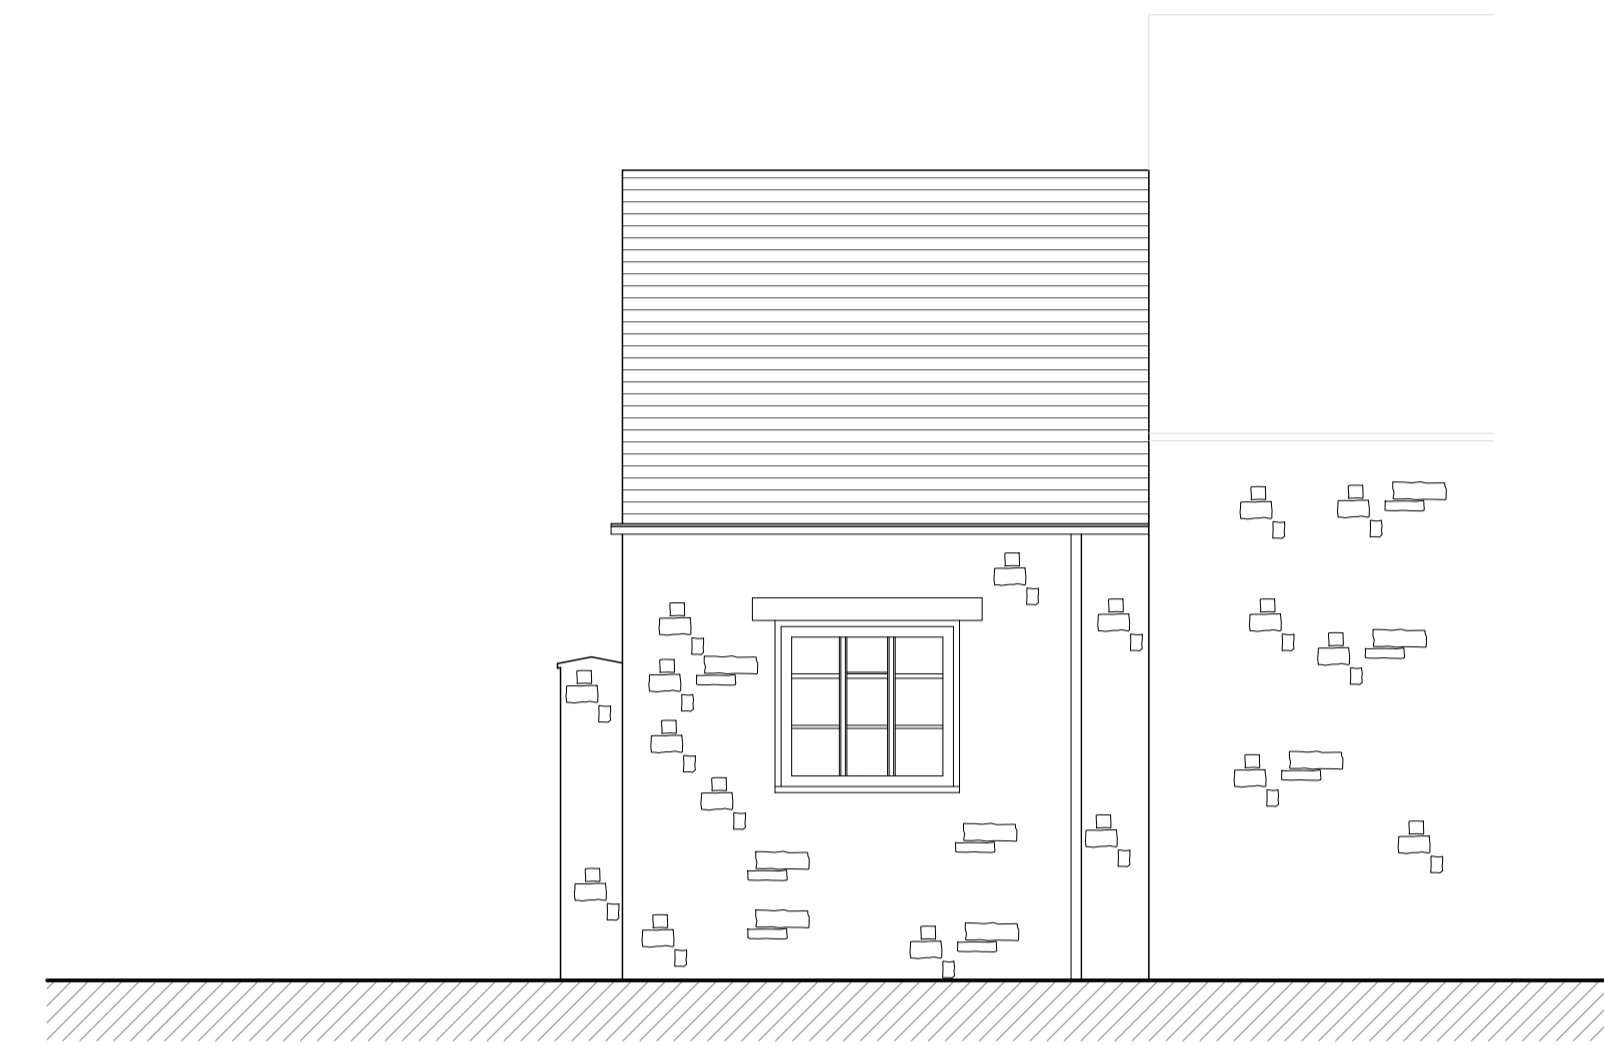



Existing East Elevation

Scale 1:50

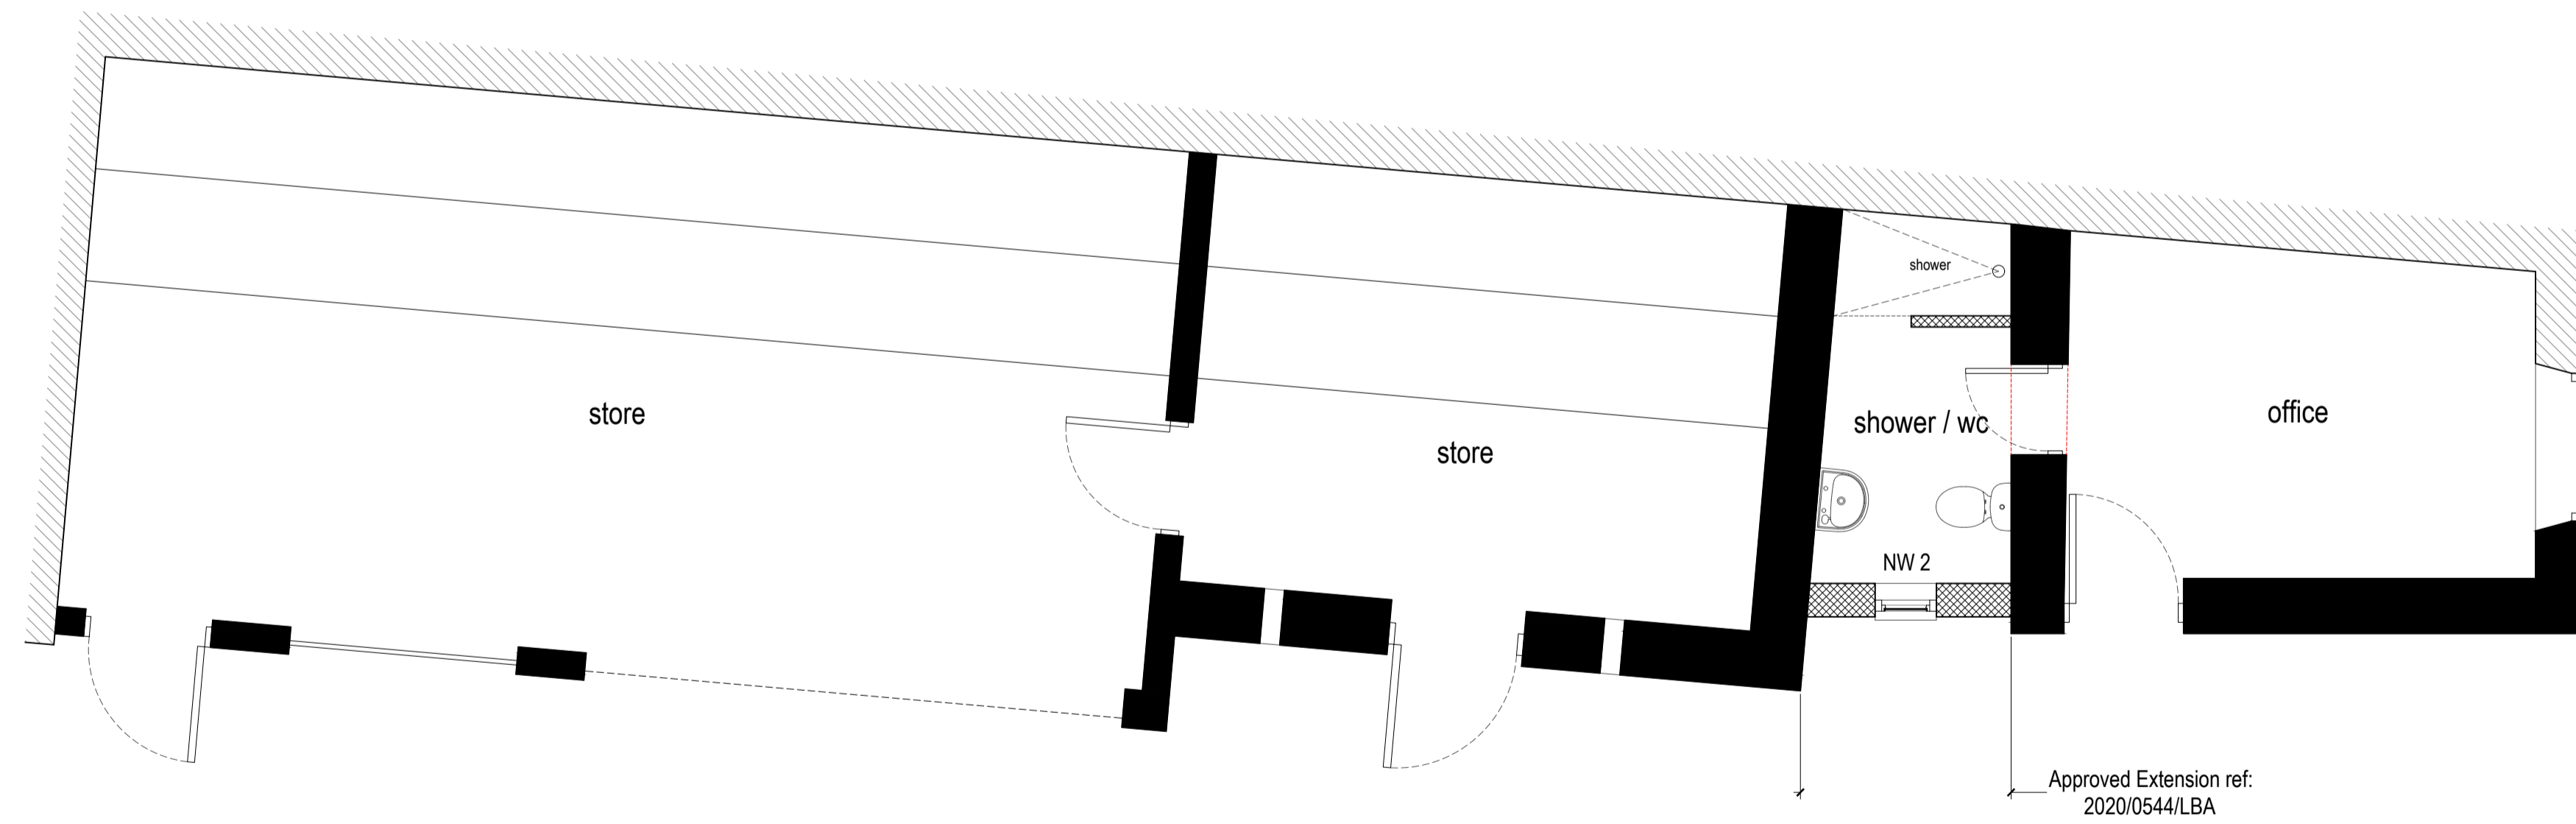

Existing Floor Plan

Scale 1:50

 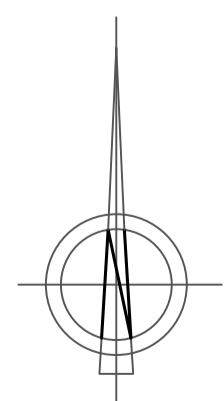

VISUAL SCALE 1:50

FOR COMMENT	Job No	1410	Lyndon House
	Drawing No	008	Existing Approved Drawing
	Revision	-	RTK Stamford Ltd.
	Scale	1:50@A1	CHARTERED ARCHITECTS CHARTERED SURVEYORS PROJECT 01780 482483 No.20 - PE9 2EP www.rtkstamford.com
Comments/Revision	N/A	Issue Date	19/10/2021
		Drawn	ER
			RTK

Drawing to be scaled for planning purposes only. All dimensions to be verified on site. All drawings are the copyright of RTK Stamford Ltd.