



Proposed South Elevation

Scale 1:50

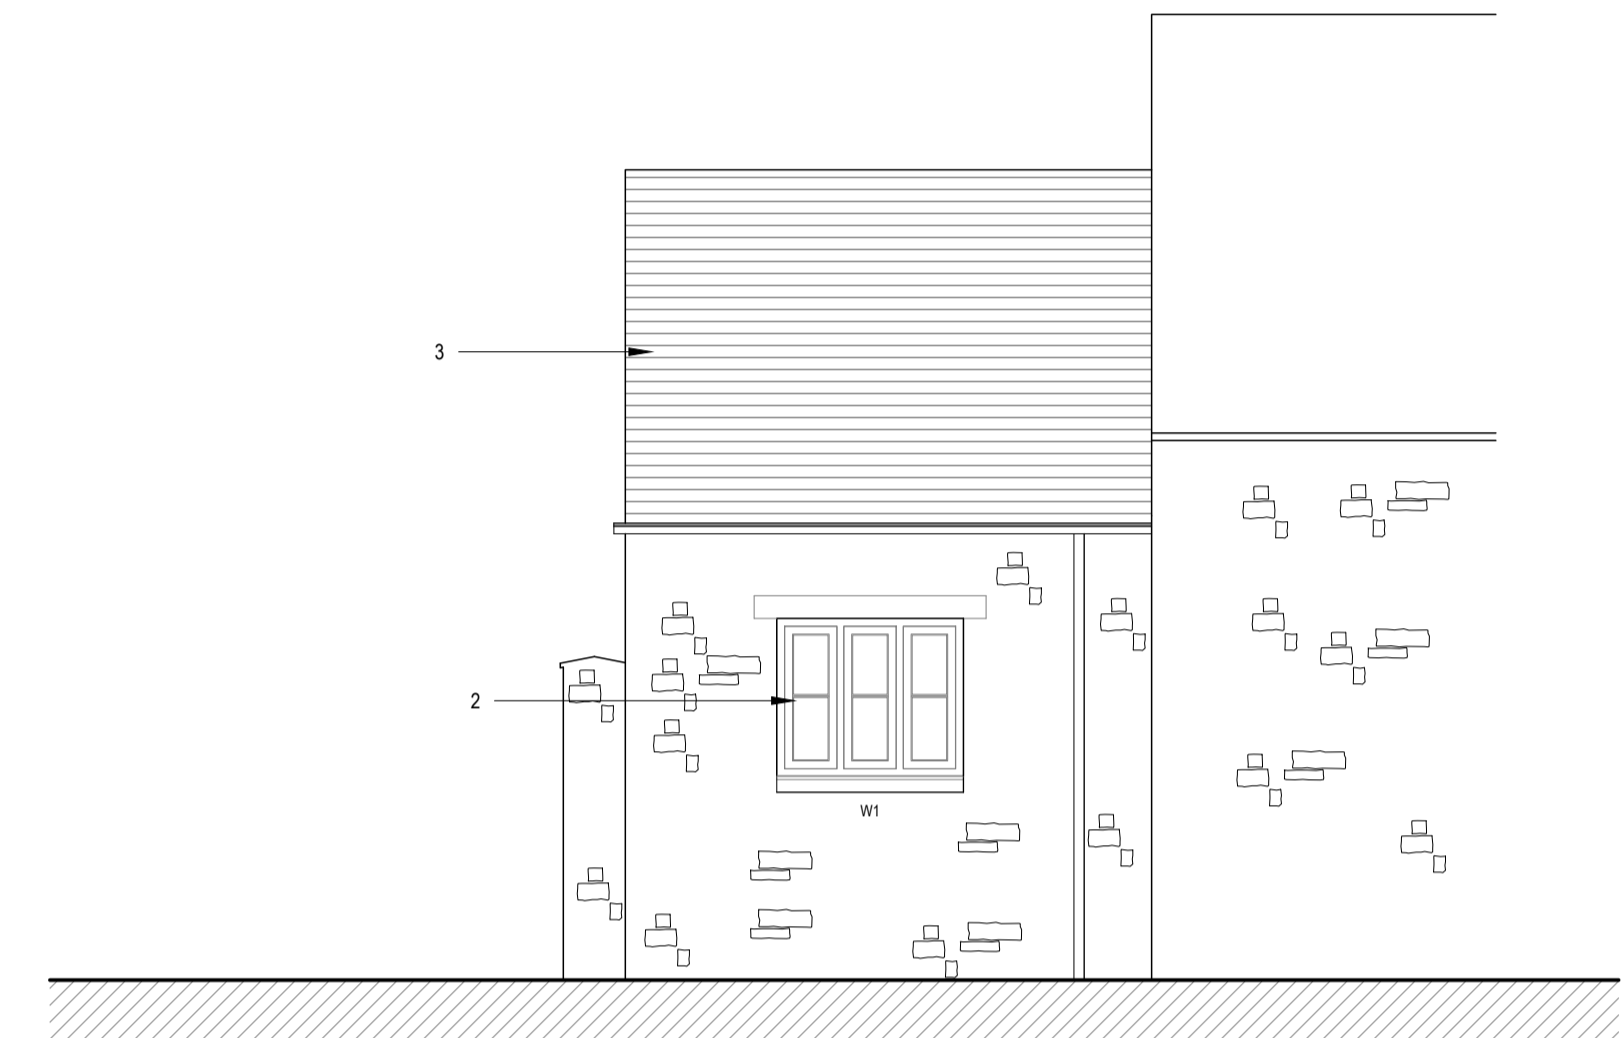


Proposed East Elevation

Scale 1:50

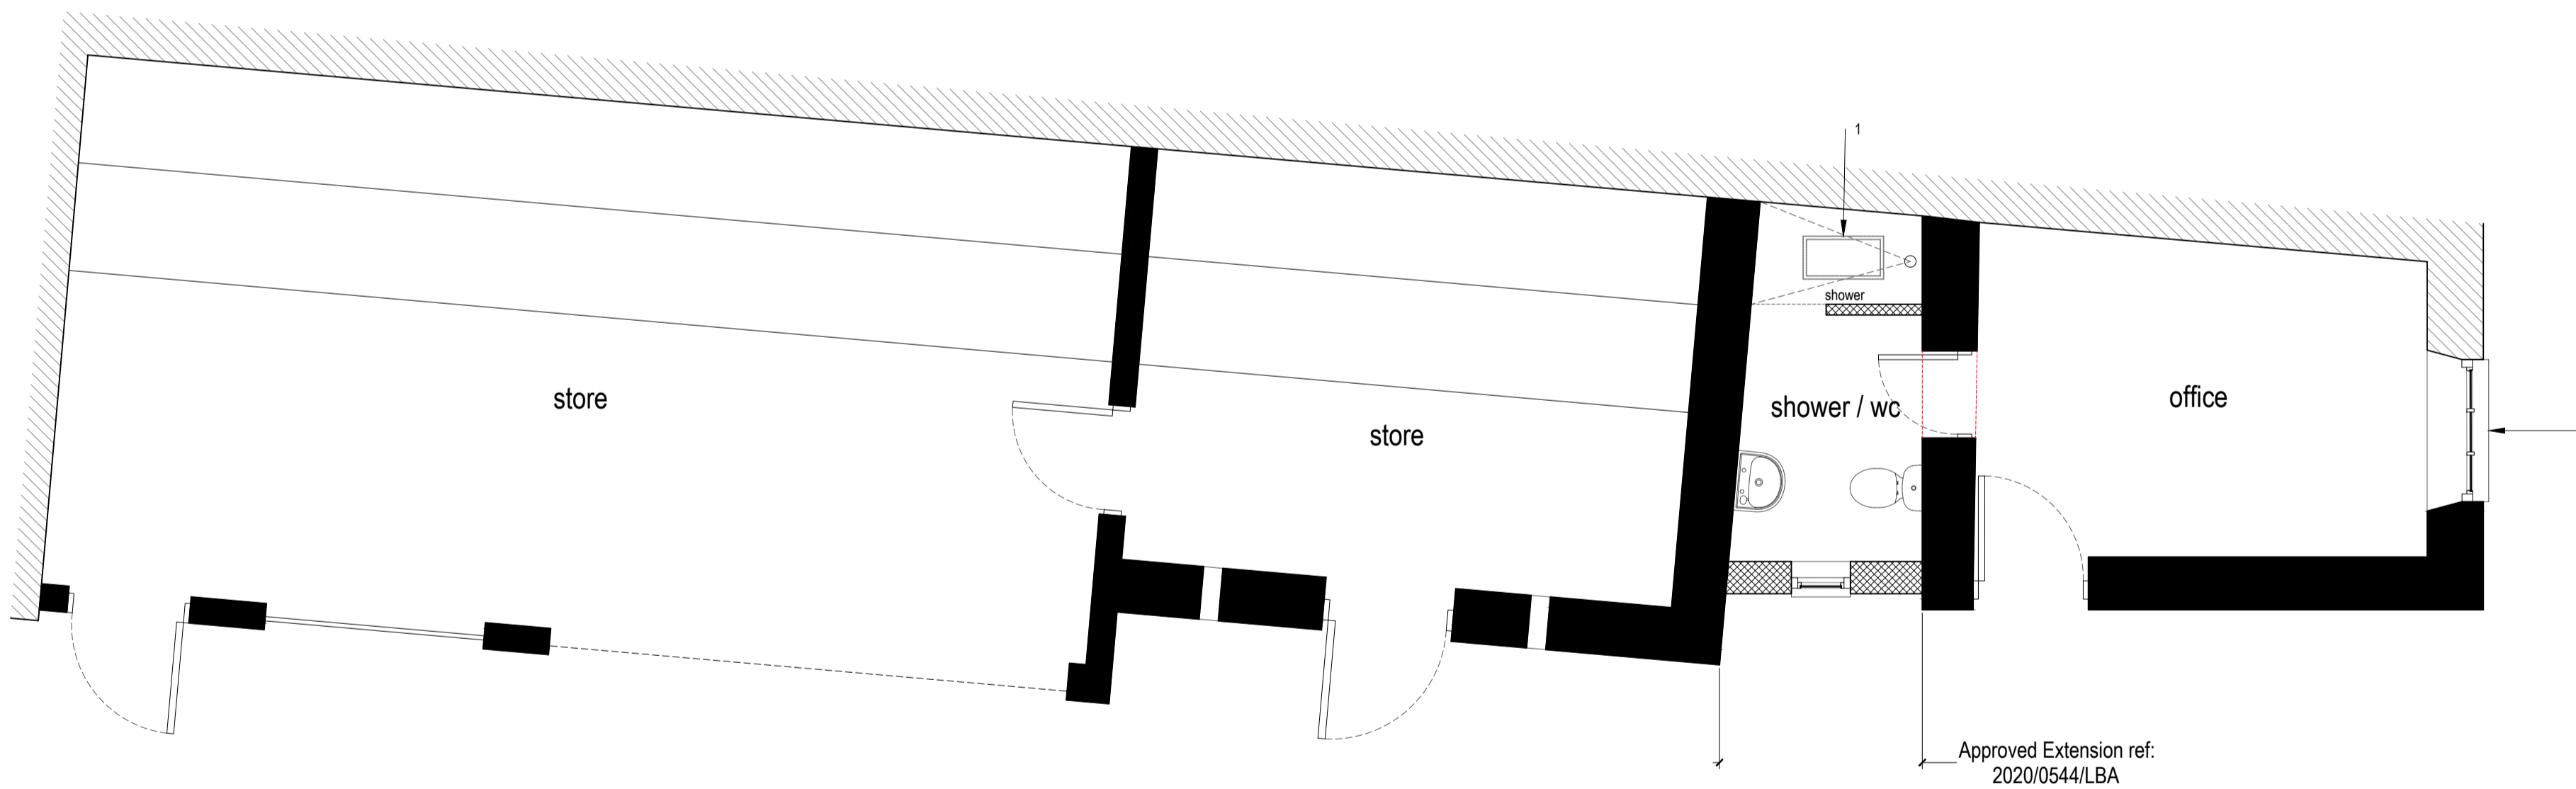


Proposed Floor Plan

Scale 1:50

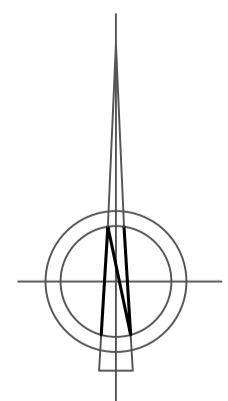

Changes to be made:

- 1 - New Roof light to approved extension ref: 2020/0544/LBA.
- 2 - Replacement Flush Fitting Casement Window.
- 3 - New Blue Slate Roof covering to replace existing asbestos roof.

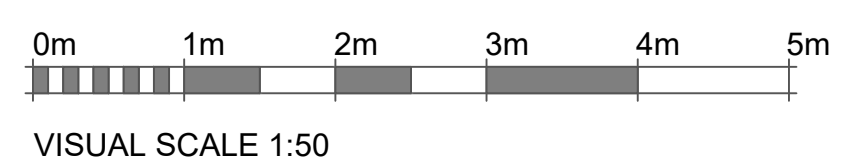

VISUAL SCALE 1:50

| | | | |
|---------------------|-------------|--|-----------------|
| FOR PLANNING | Job No. | 1410 | Lyndon House |
| | Drawing No. | 007 | Proposed |
| Comments/Revision | Revision | RTK Stamford Ltd. | |
| | | <small>CHARTERED ARCHITECTS CHARTERED SURVEYORS PROJECT</small> <small>01780 482483 No.20 - PE9 2EP www.rtkstamford.co.uk</small> | |
| | Scale | 1:50@A1 | Issue Date |
| | | | 19/10/2021 |
| | | | Drawn |
| | | | ER |



Drawing to be scaled for planning purposes only. All dimensions to be verified on site. All drawings are the copyright of RTK Stamford Ltd.