






Existing North Elevation

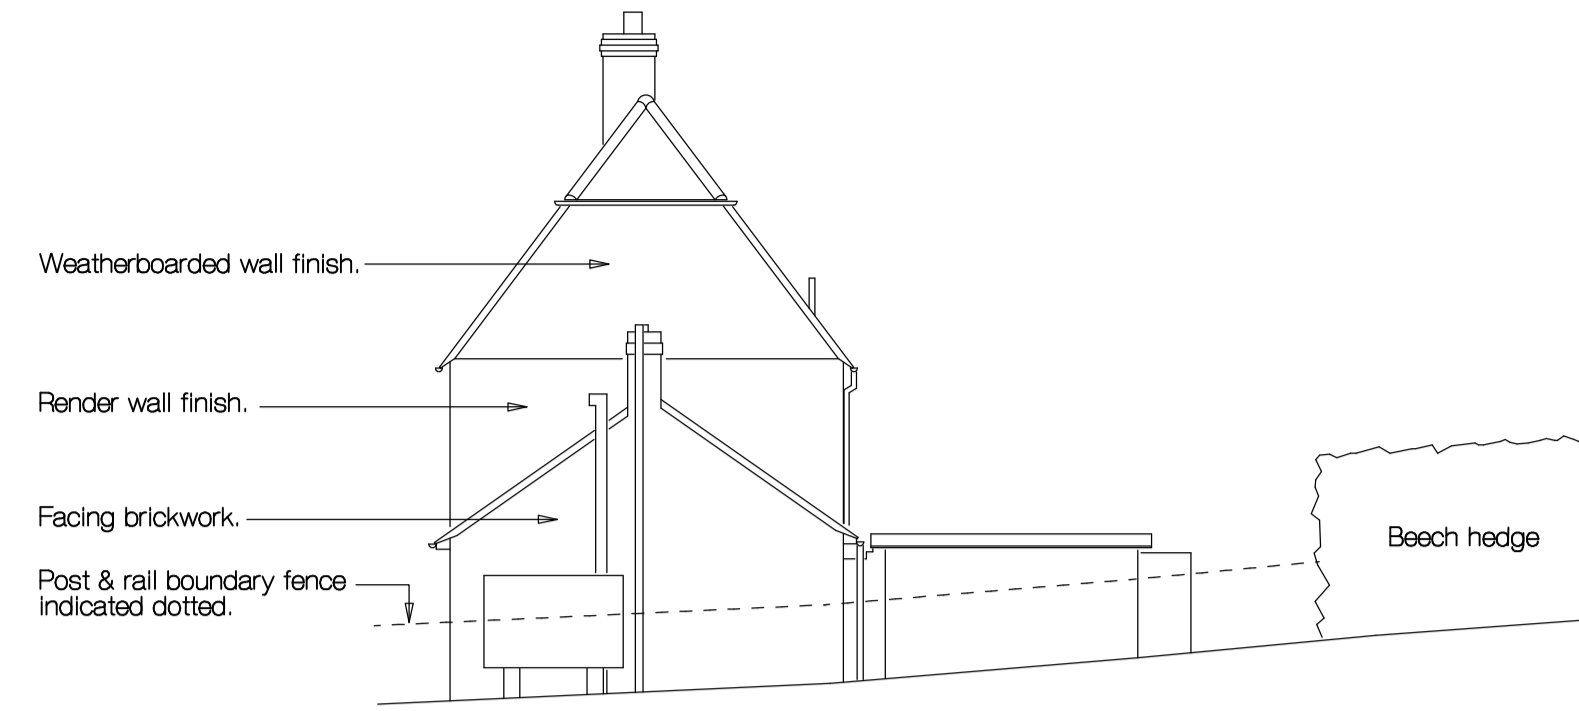


Existing West Elevation

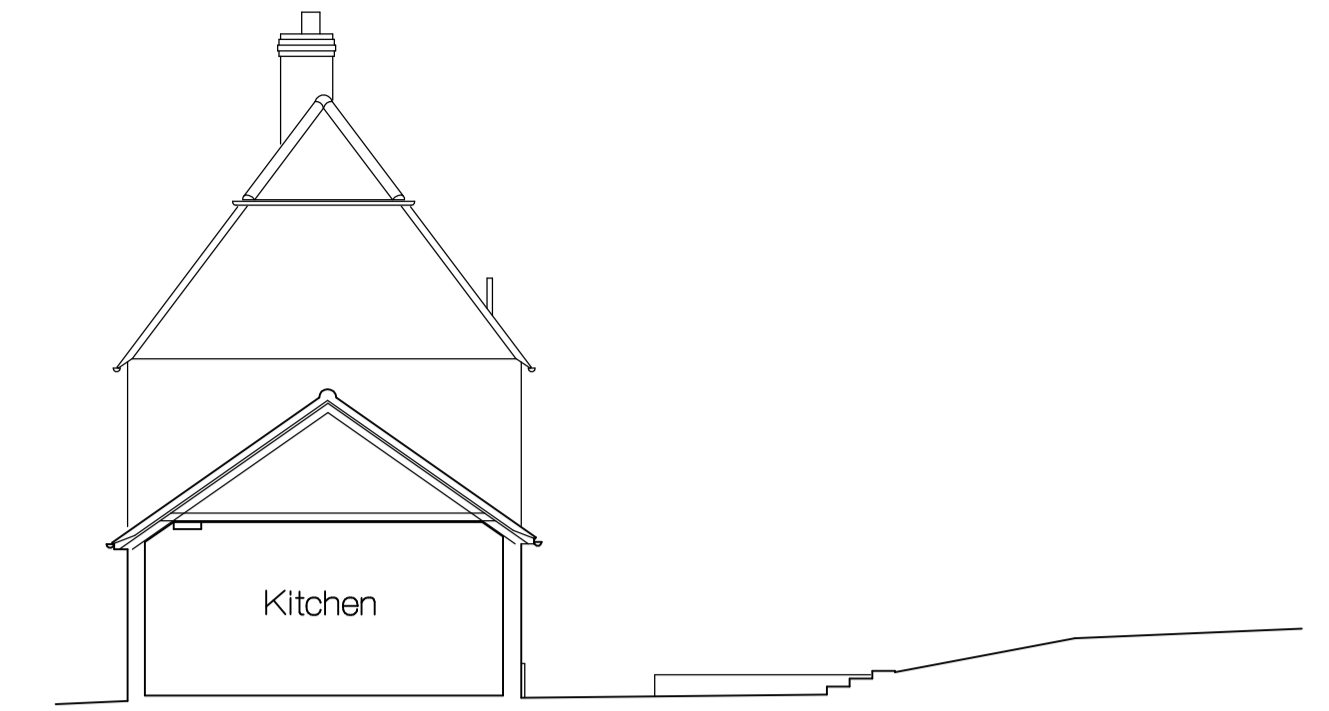

Existing Section

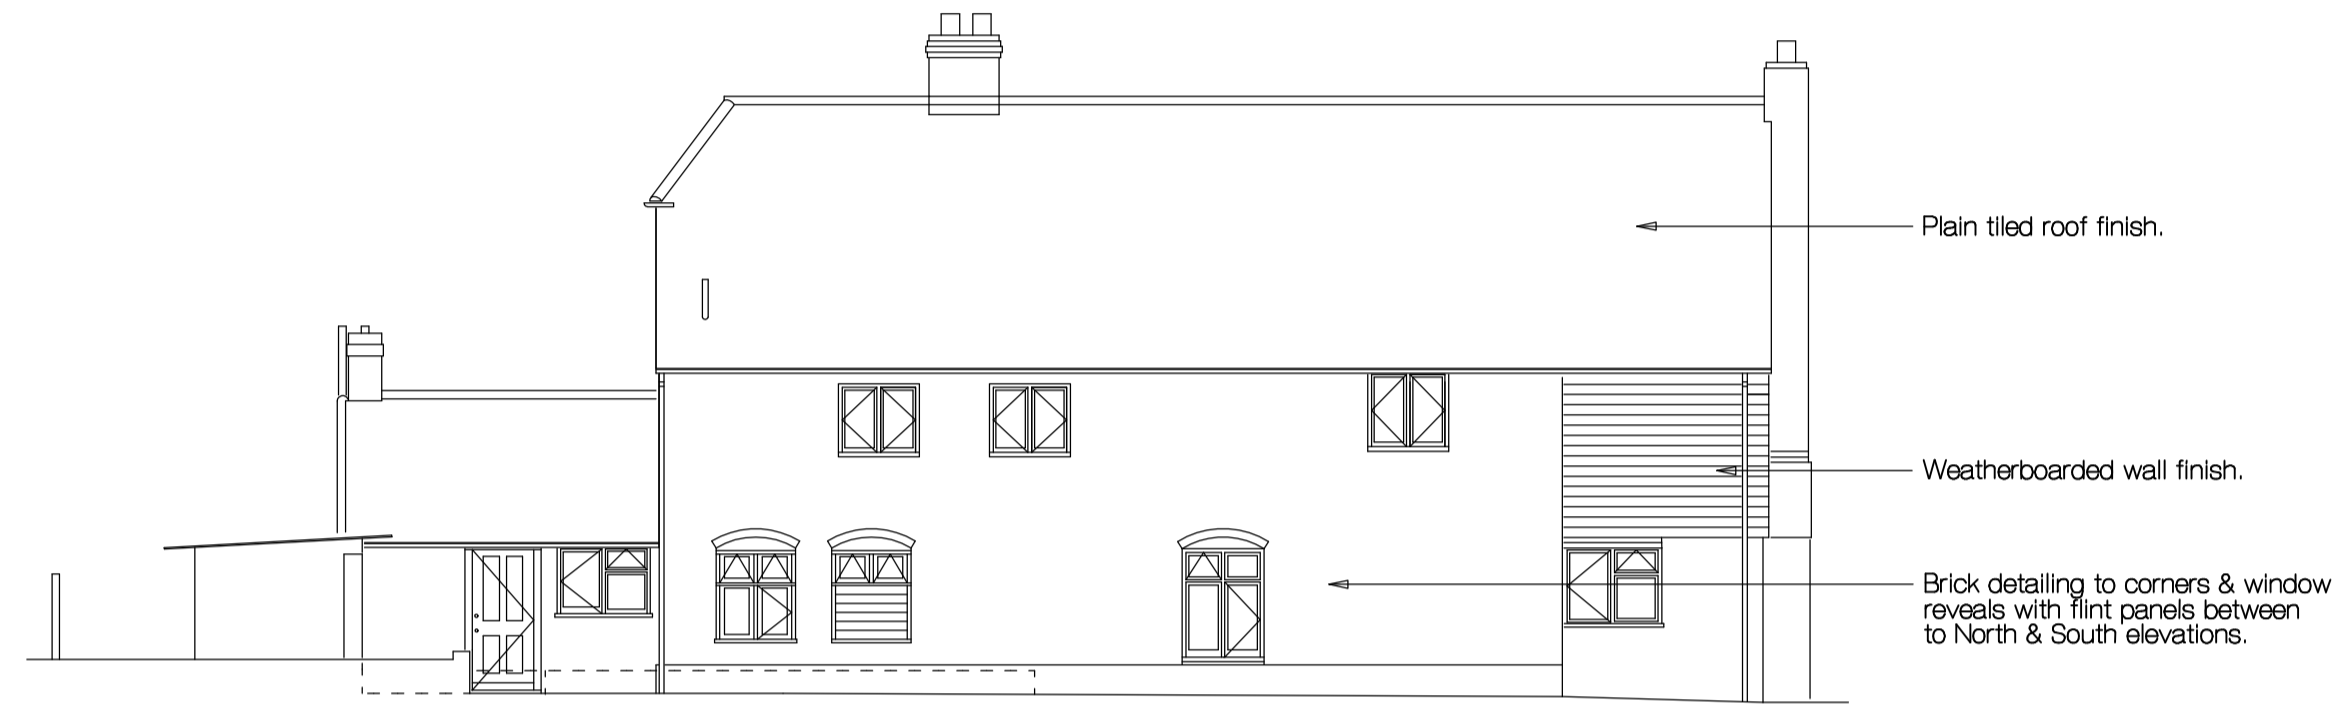


Existing South Elevation

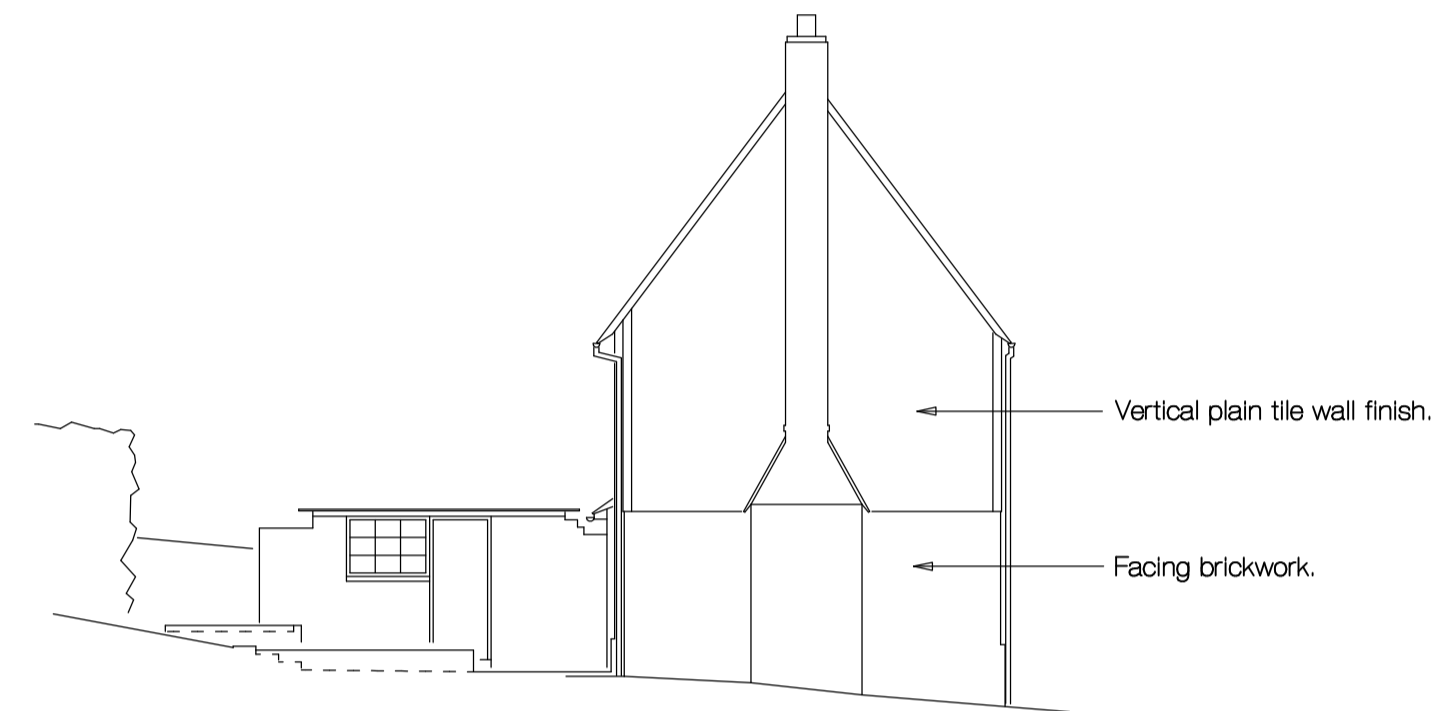


Existing East Elevation



Proposed North Elevation

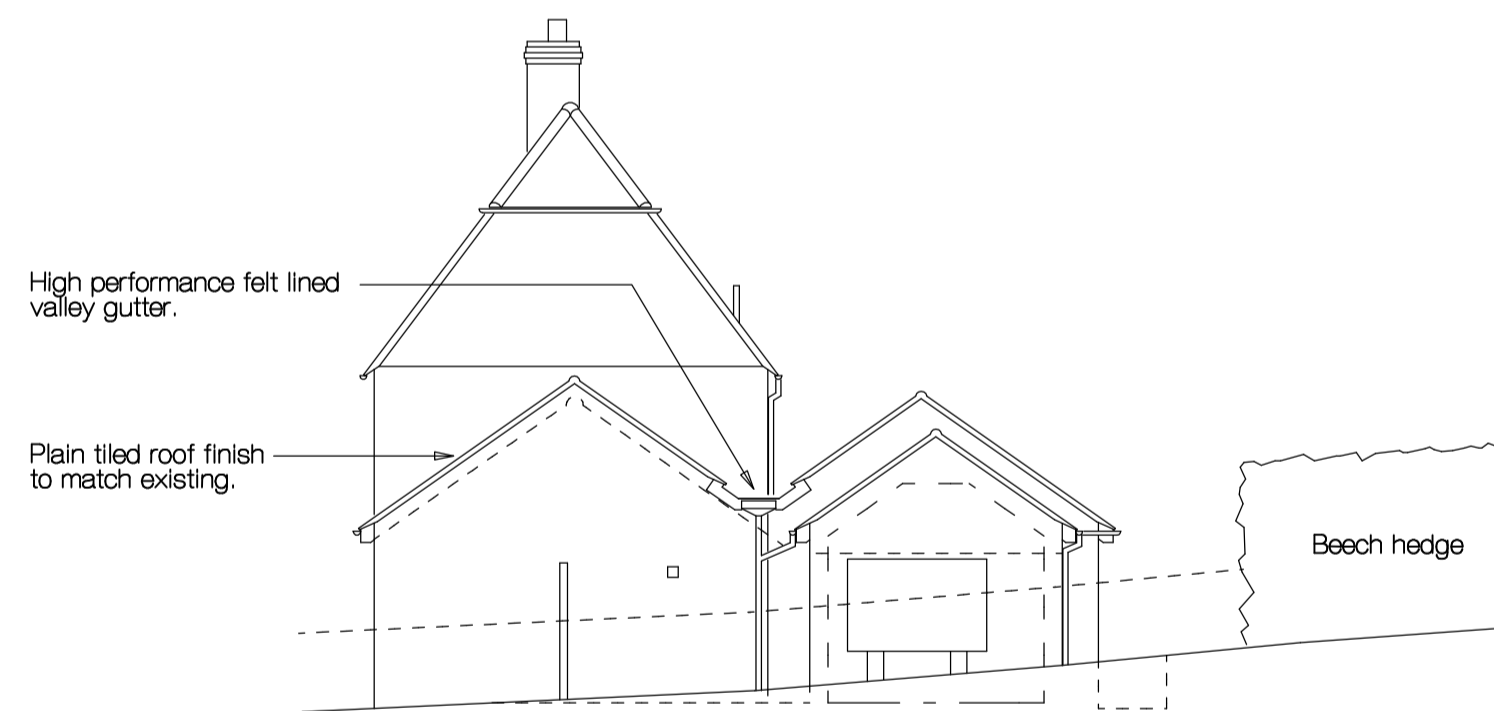

Proposed West Elevation

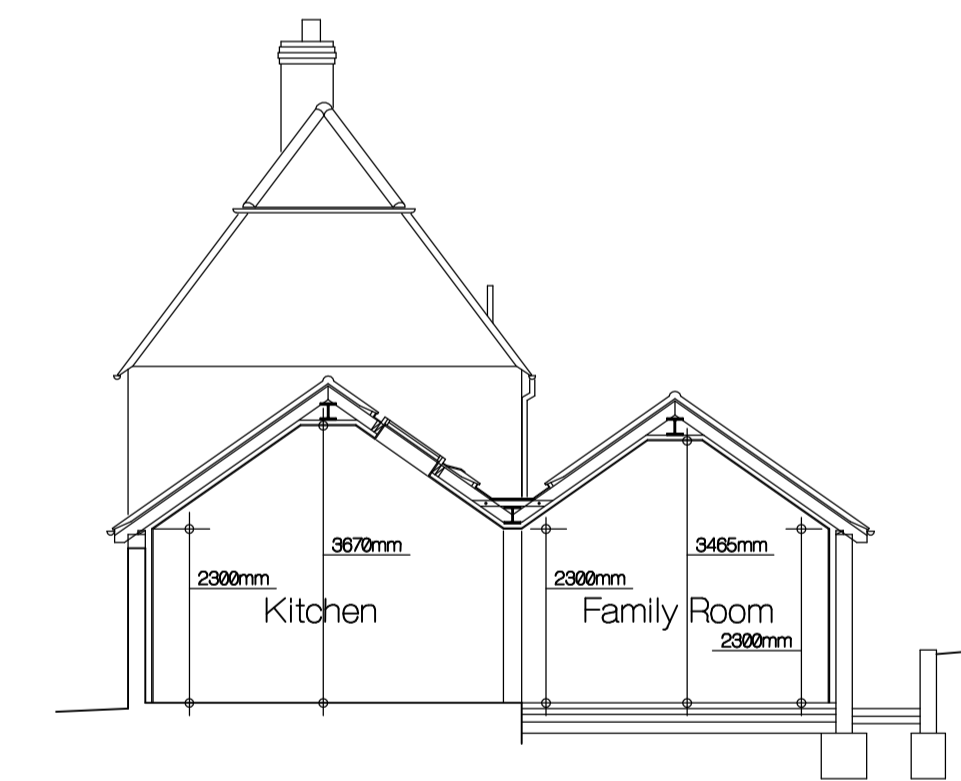

Proposed Section

- Rev. D Amended in accordance with Heritage consultants requirements. 12/7/2021
- Rev. C Proposed elevations amended. 16/7/2020
- Rev. B Existing elevations amended further to levels survey. Proposed elevations amended further pre app. comments. 5/6/2020
- Rev. A Amended further to pre-application comments. 19/5/2020

**PJ Architectural Design**

33 CHESTNUT PLACE, COWDEN, NR. EDENBRIDGE,  
KENT, TN8 7HZ.  
MOB : 07989 770930  
pjarchdesign@btinternet.com

Client  
RH & RW Clutton

Property  
Chine Farmhouse  
Main Road  
Knockholt  
Sevenoaks  
Kent  
TN14 7LG

Project  
Rear Extension & Refurbishment.


Drawing  
Existing & Proposed Elevations.

DRG.No. 2209 / 3 D DATE Feb 2020

SCALE 1:100



Proposed South Elevation

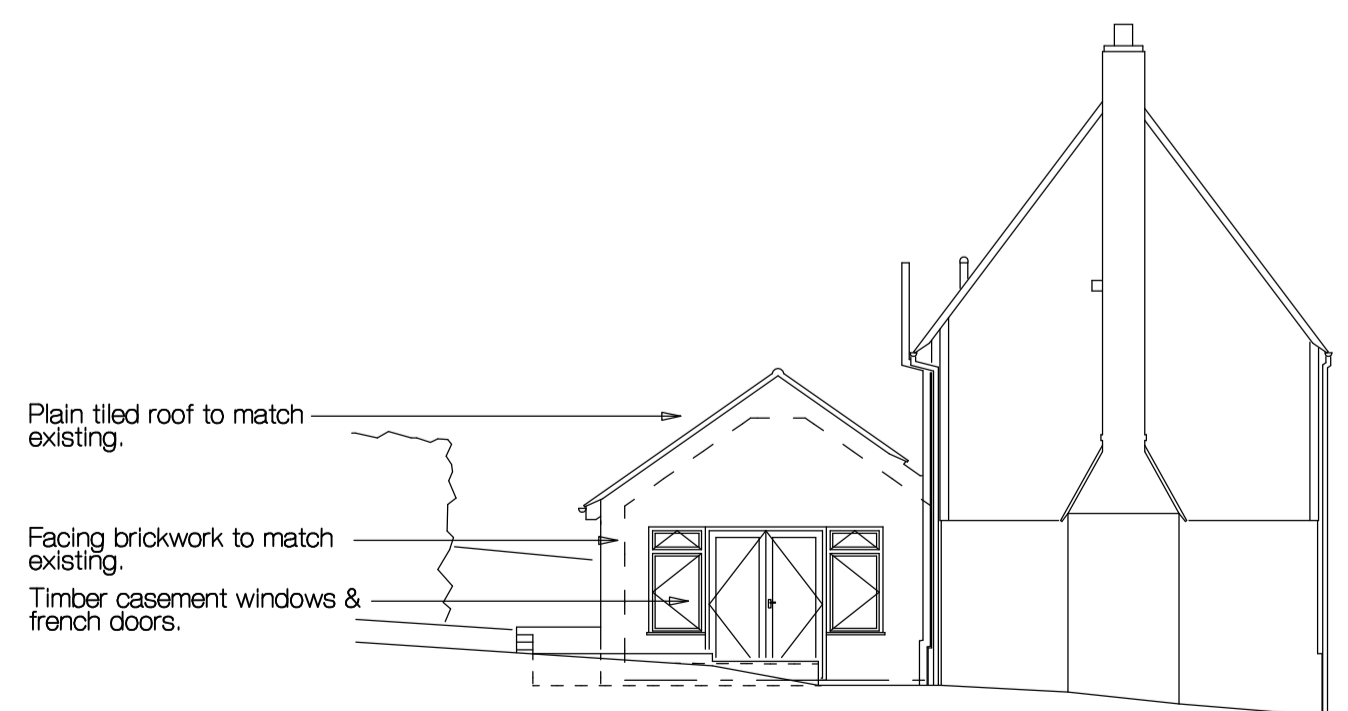

Proposed East Elevation

