



# UKPlanningMaps.com

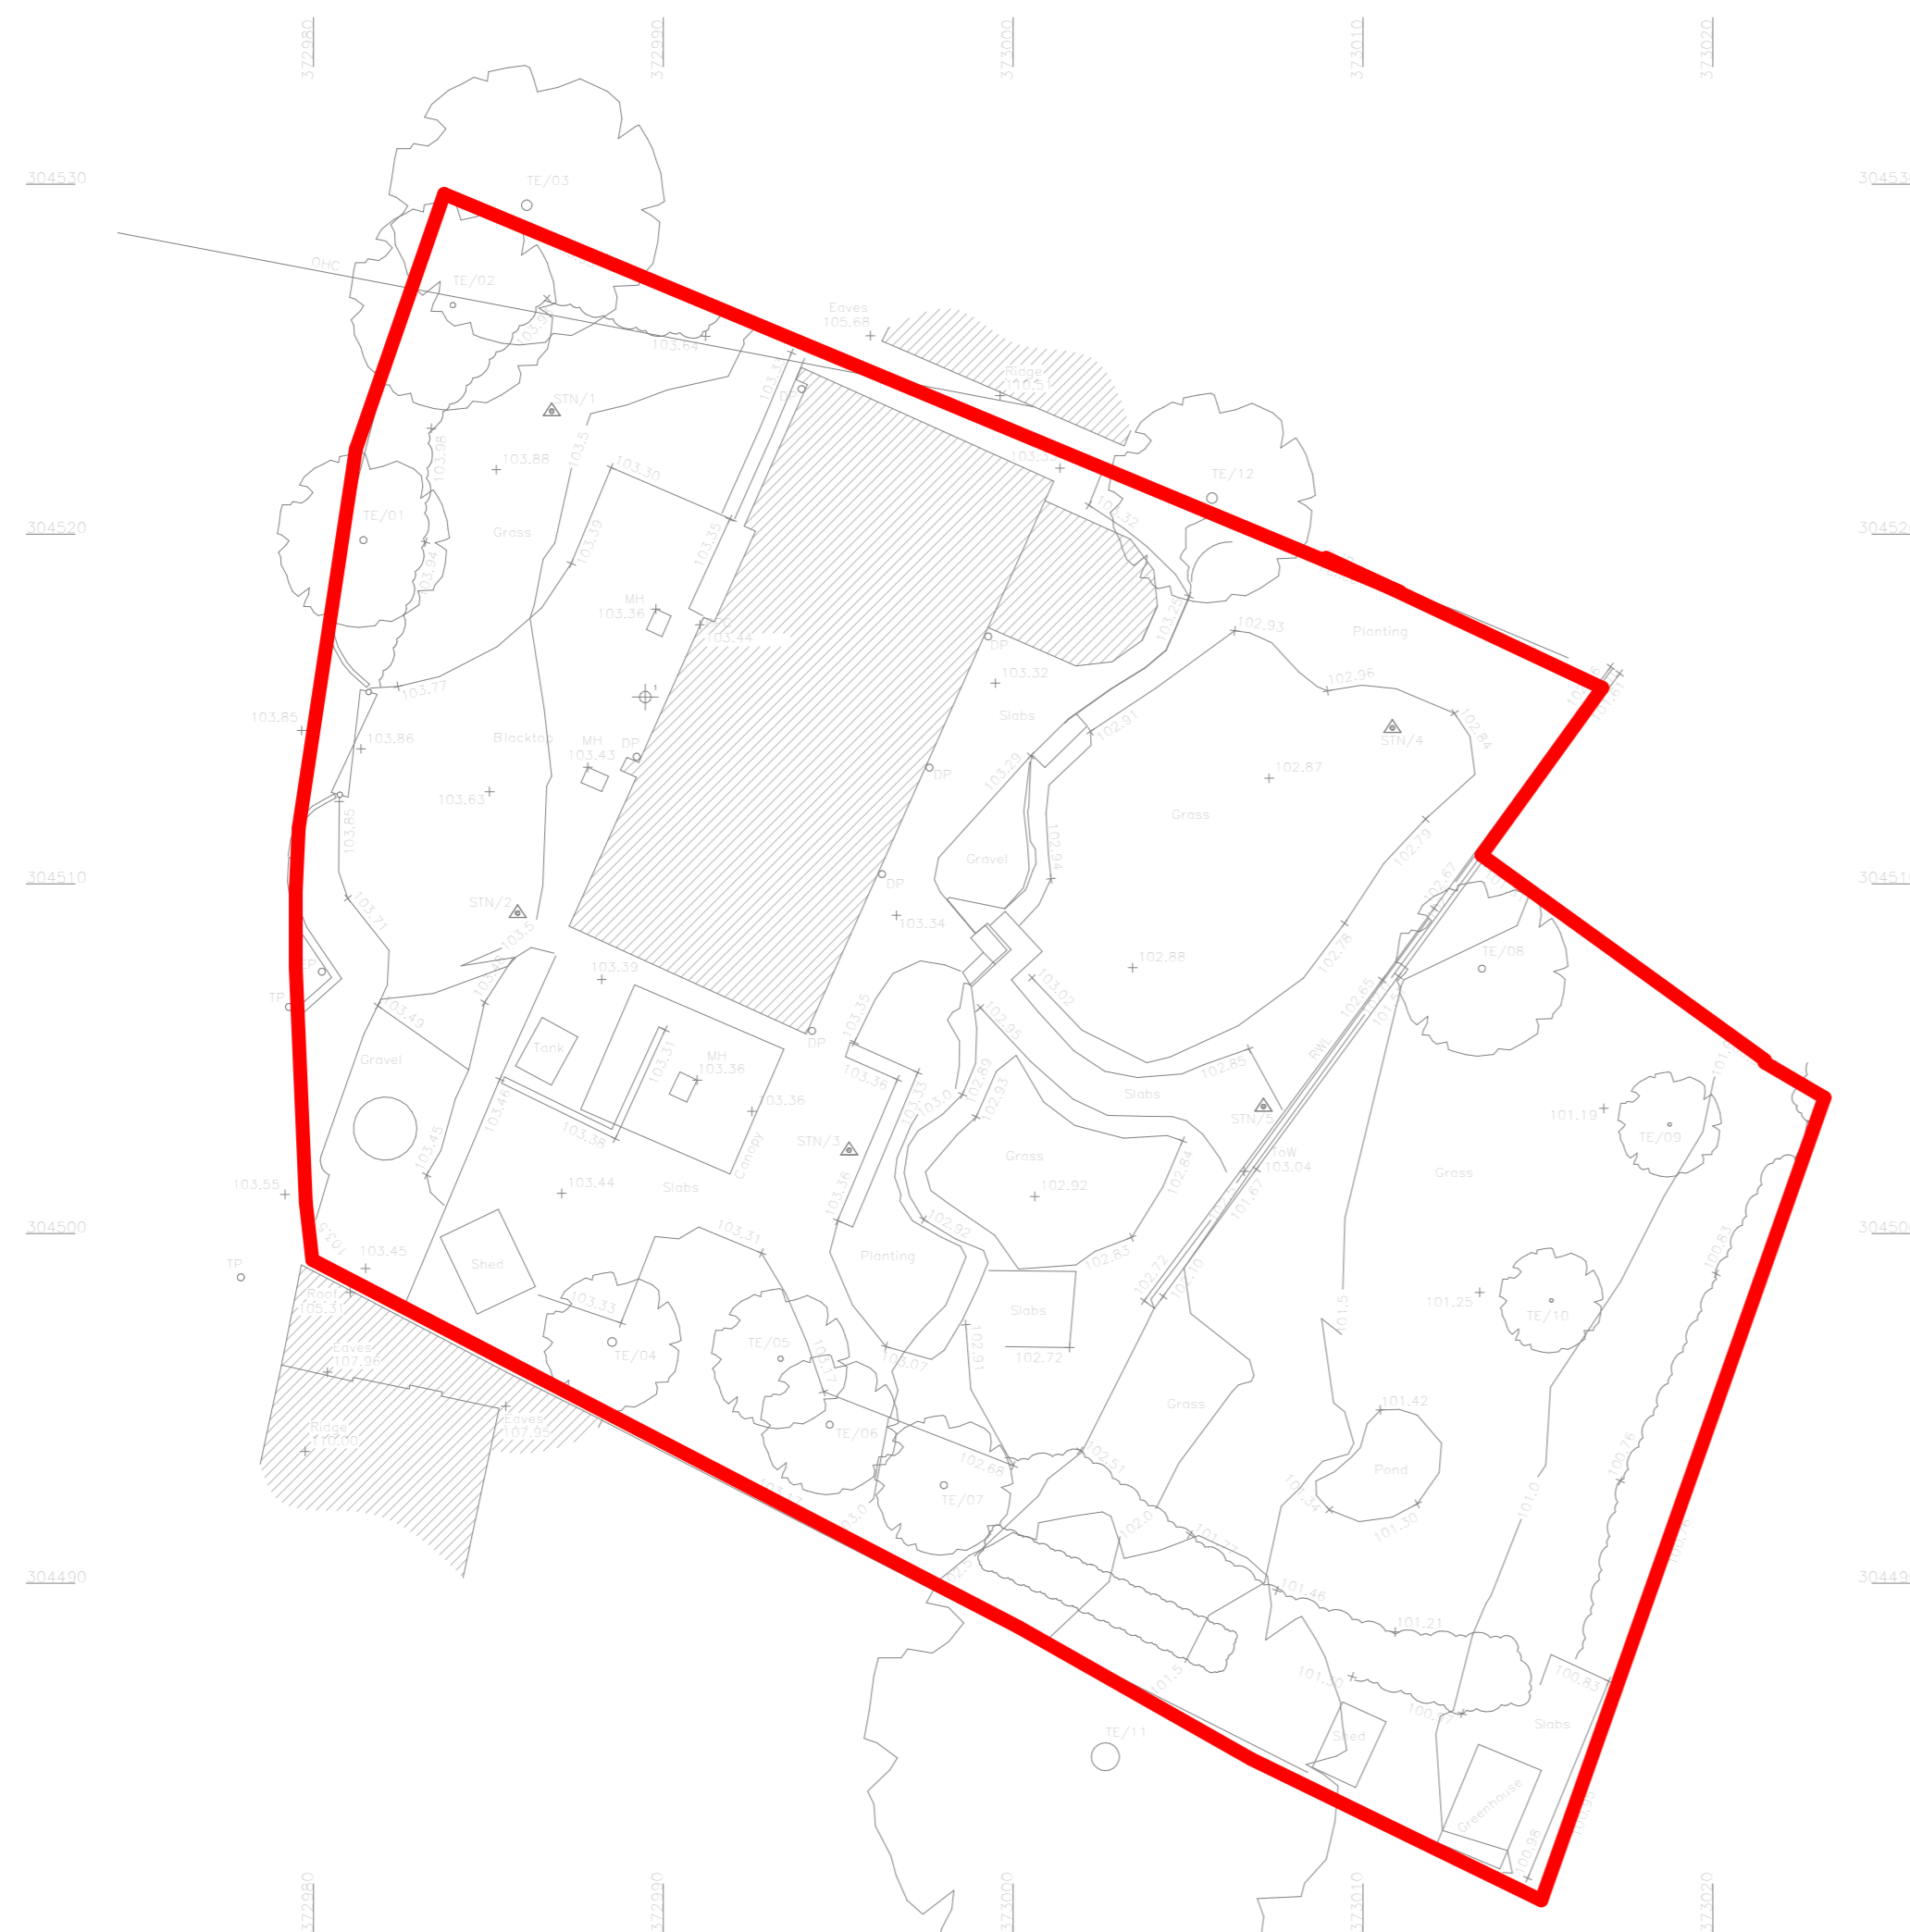

**Existing Site Plan**  
1 : 200

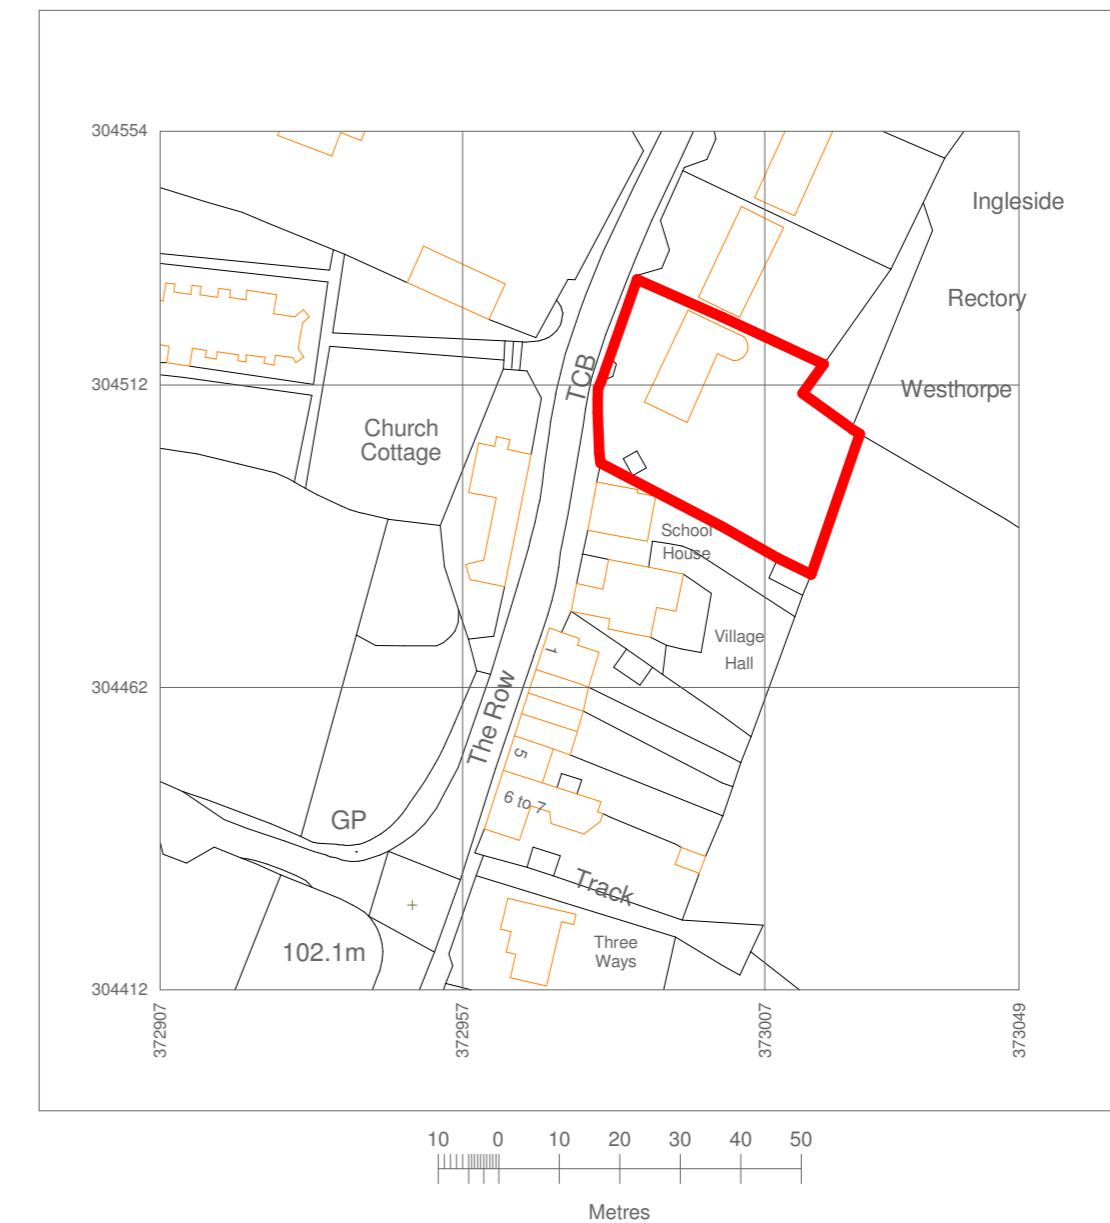

Produced on 30 November 2020 from the Ordnance Survey National Geographic Database and incorporating surveyed revision available at this date. This map shows the area bounded by 372907,304412 372907,304554 373049,304554 373049,304412. Reproduction in whole or part is prohibited without the prior permission of Ordnance Survey. Crown copyright 2020. Supplied by copla ltd trading as UKPlanningMaps.com a licensed Ordnance Survey partner (100054135). Data licenced for 1 year, expiring 30 November 2021. Unique plan reference: v2c/542343/734652

**Location Map**  
1 : 1250

Client / Project

**MR & MRS SOUTHALL**  
Proposed Extensions &  
Alterations  
Westhorpe, Kemberton  
TF11 9LH

Drawing Title

**Existing Site Plan & Location**

Drawing Status

**PLANNING**

Drawn Date Scale @ A2

**As indicated**

Project Number Drawing Number Revision

**L(0)100**