


**SITE LOCATION PLAN  
AREA 4 HA  
SCALE 1:1250 on A4  
CENTRE COORDINATES: 480090, 138604**

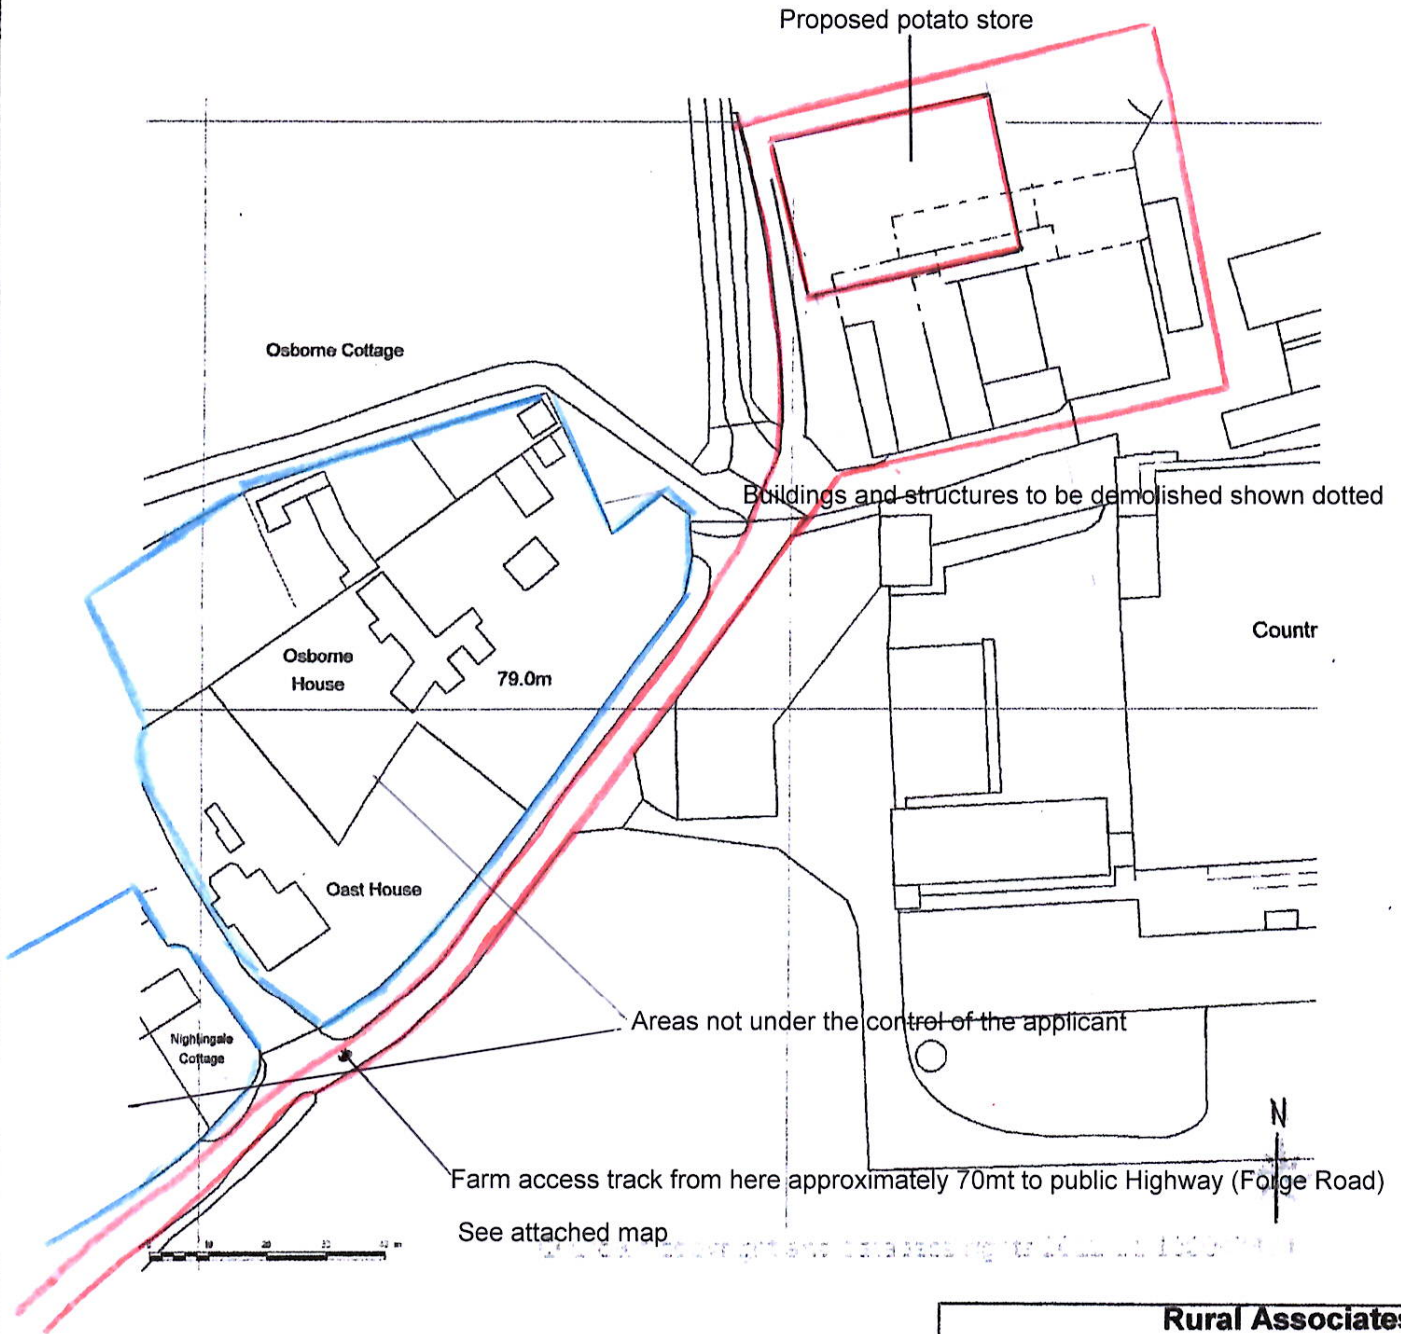

**Rural Associates**  
Project Co-ordination  
Yapton Lodge North End Road  
Yapton West Sussex BN18 0DT  
Tel 01243 555420 e-mail [ruralass@freenet.co.uk](mailto:ruralass@freenet.co.uk)

**Title**  
Proposed New Potato store at Osbourne Farm  
Forge Road  
Kingsley  
Bordon  
GU35 9LW

**Client**  
Messer's GP & DK Marshall  
Osbourne Farm  
Forge Road  
Bordon  
Hants  
GU35 9LW

**Scale 1.1250**

**Date 02/07/21**

**Drag No RA/21/16 SITE PLAN**





Imagery ©2021 CNES / Airbus, Getmapping plc, Infoterra Ltd & Bluesky, Maxar Technologies, The GeoInformation Group, Map data ©2021 20 m

Measure distance  
Total distance: 69.08 m (226.63 ft)