



IF IN DOUBT - ASK


Copyright © 2018 Rural Associates Ltd.  
 All rights reserved. No part of this drawing may be altered, traced, copied, electronically scanned, or photographed without the consent of Rural Associates Ltd.  
 Neither may this drawing or part of it be used for any purpose other than for which it was issued without the consent of Rural Associates Ltd.

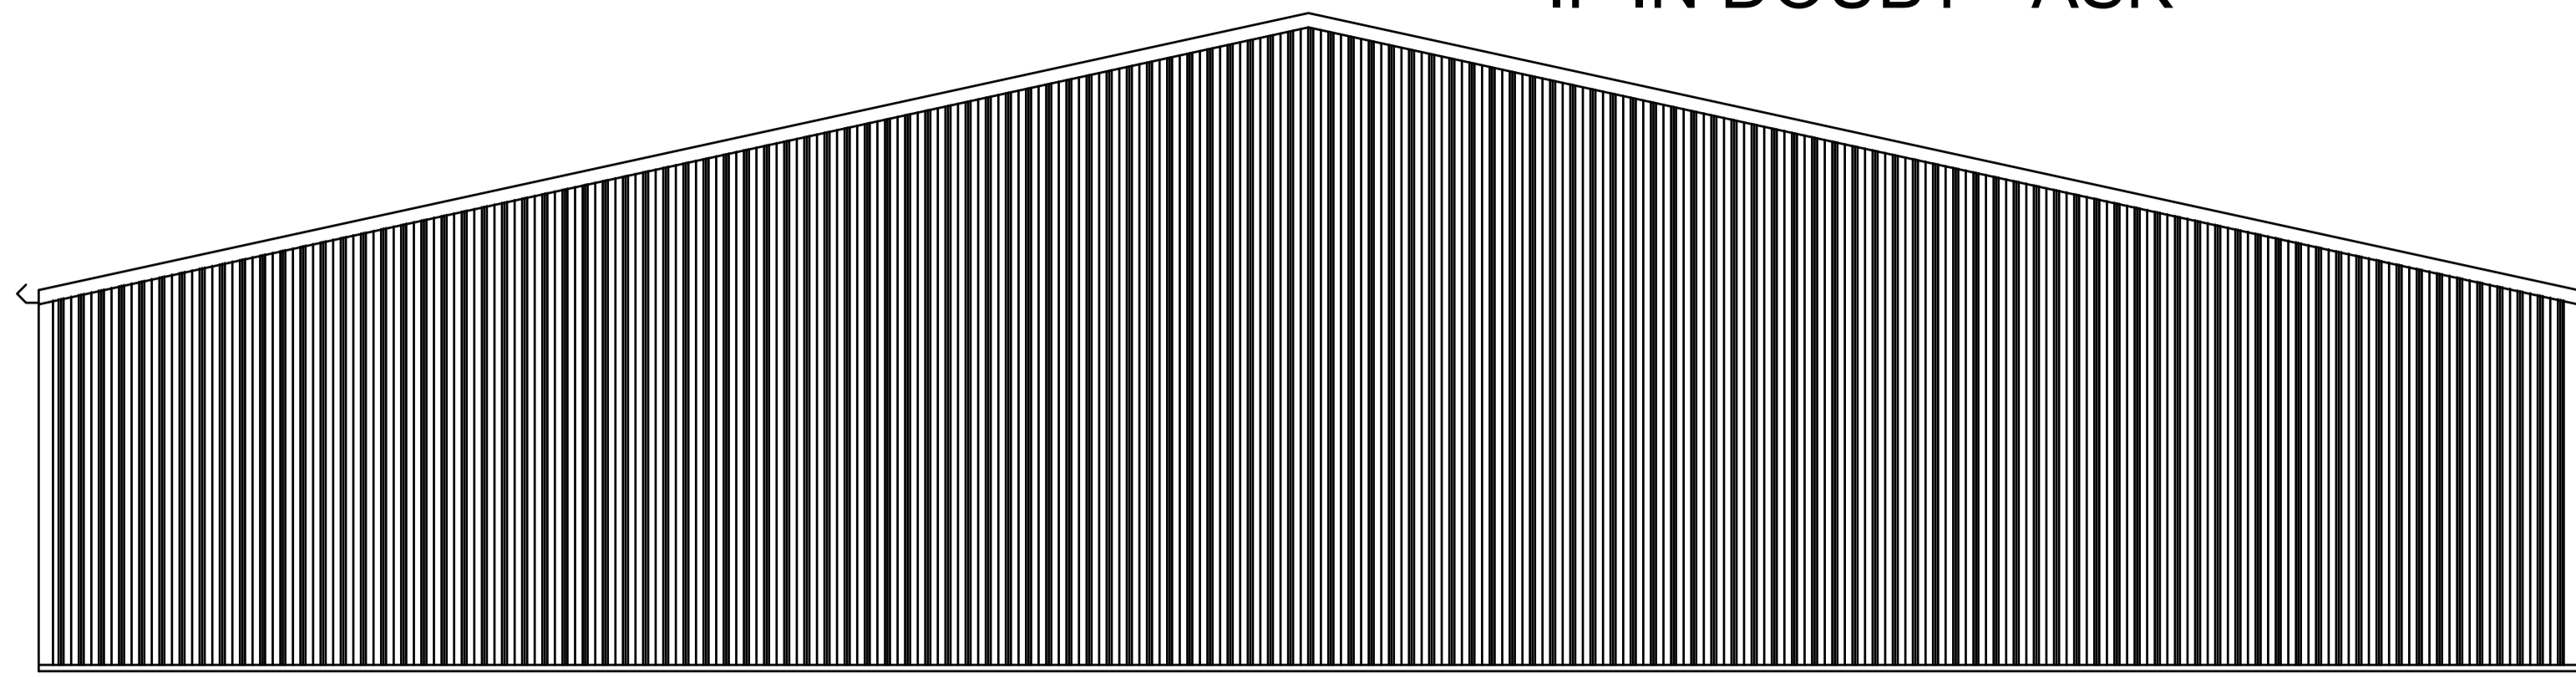



Proposed South Elevation

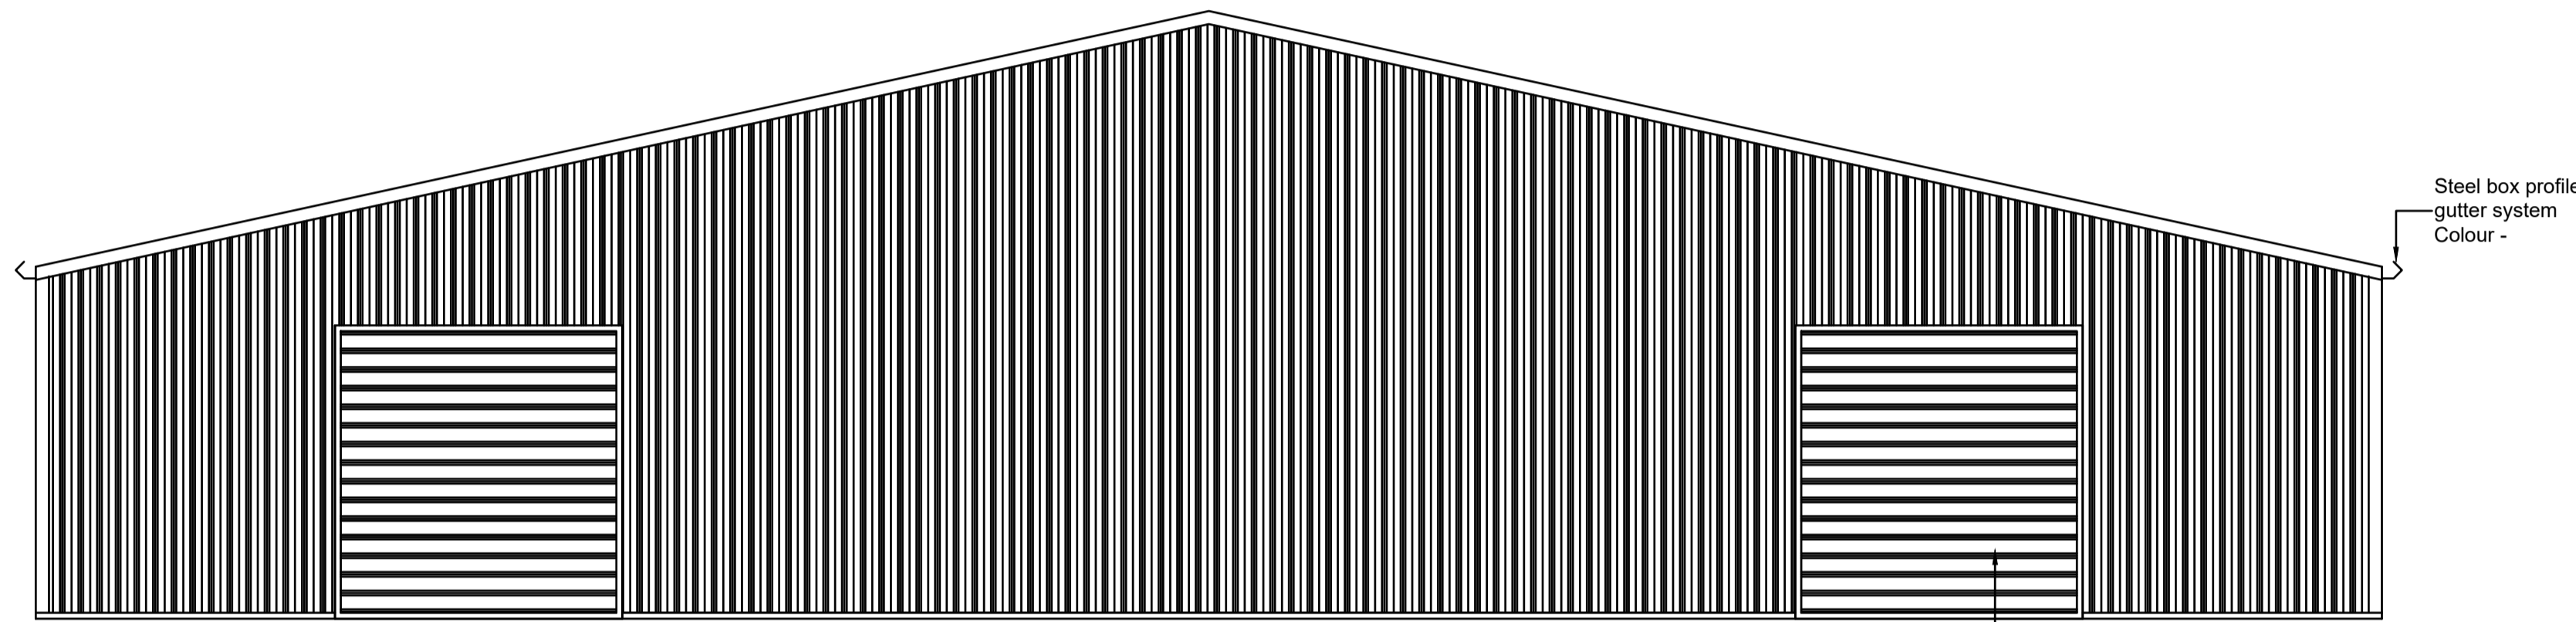

Proposed North Elevation

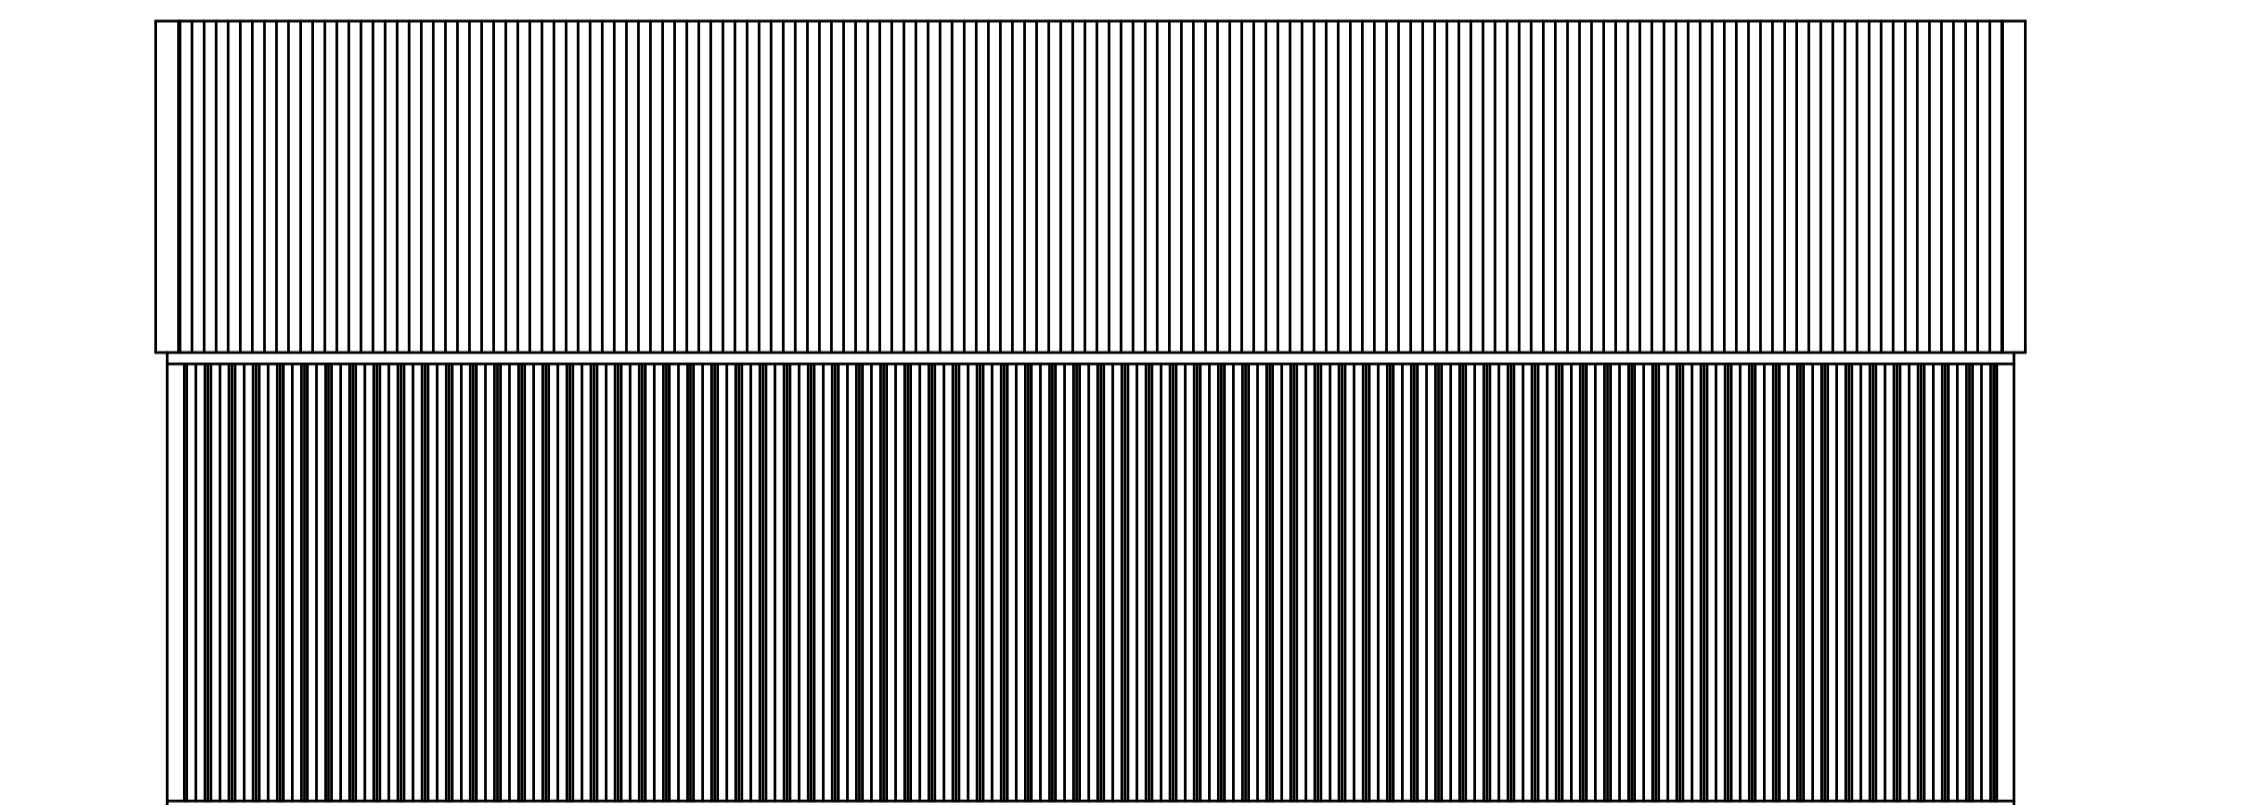

Proposed East Elevation

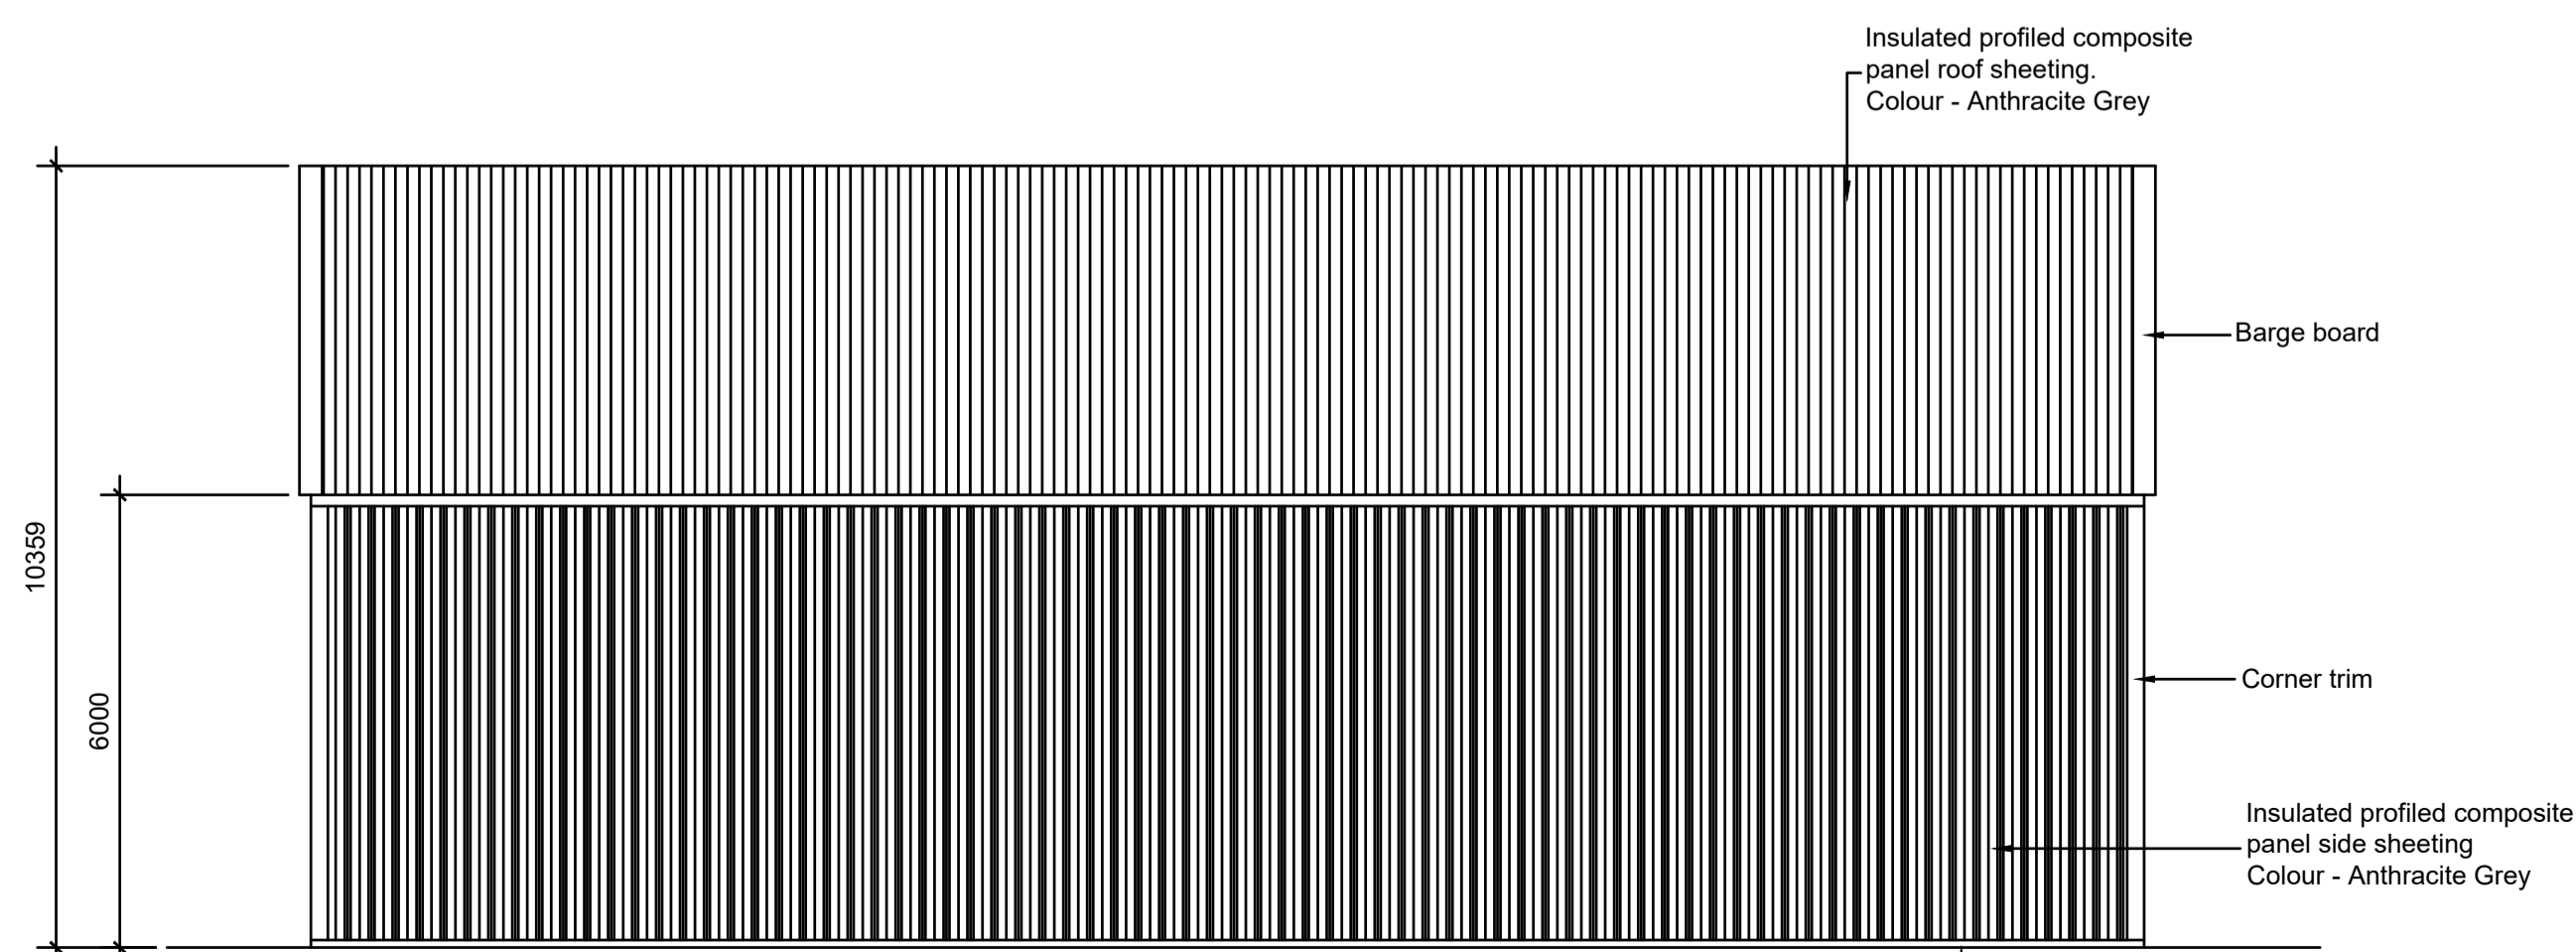 

Proposed West Elevation

## RURAL ASSOCIATES

Planning, Procurement, Project Co-ordination

Agricultural and Rural  
 Yapton Lodge, North End Road  
 Yapton, Nr Arundel  
 West Sussex, BN18 0DT  
 Tel 01243 555420 Mobile 07850 514093  
 E-mail ruralass@yaptonlodge.co.uk

CLIENT Gary Marshall  
 Osbourne Farm  
 Forge Road  
 Bordon  
 Hants  
 GU35 9LW

DRAWING Proposed new potato store at -  
 Osbourne Farm  
 Forge Road  
 Bordon  
 Hants  
 GU35 9LW

REV	DESCRIPTION	DATE	BY
Rev. 1	Soles Issue	02-07-21 M.T	

SCALE 1 : 100 on A1 DRAWN M.T.

DATE 02-07-21 DRAWING No. RA / 704 / 100