




Front elevation

Scale 1:100



Side elevation

Scale 1:100

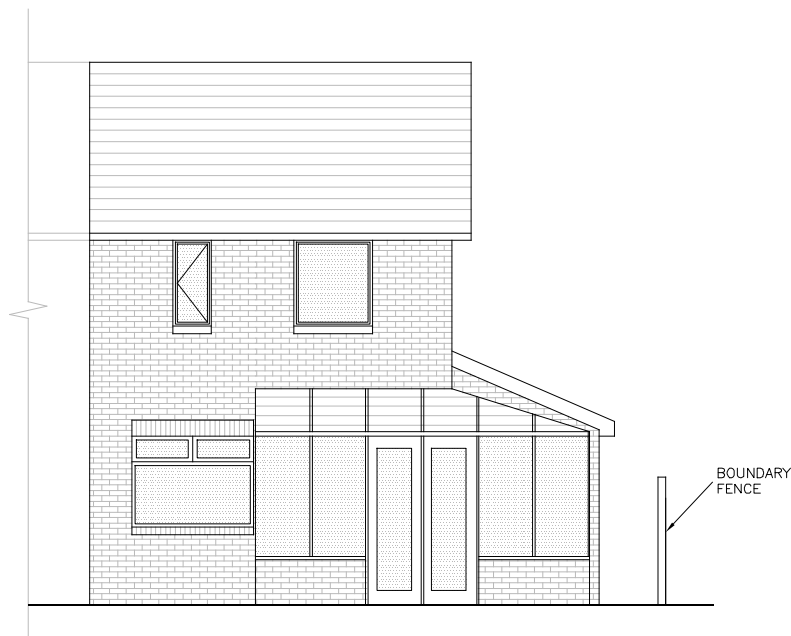

Rear elevation

Scale 1:100

Notes

1. This Drawing is copyright, reserved and remains the property of xl-design.uk
2. The Contractor and his subcontractors/ suppliers are to verify all dimensions and levels on site before making fabrication drawings or commencing manufacture.
3. Do not scale this Drawing, only use figured dimensions. The Contractor is to bring to the notice of the Client any discrepancies contained in this Drawing prior to work commencing. Where required this drawing to be read in conjunction with all relevant design drawings and specifications.
4. All work to conform to the relevant British Standards.

Proposed Materials

Roof: Marley tiles to match existing

Walls: Blonde facing brick

Windows: Brown uPVC to match existing

rev	description	by	chkd	date

client

Mr & Mrs Thomson

project

51 Hardgate Drive
Glasgow, G51 4XH

title

Proposed Elevations

Prepared by:



Tel: 07525 889895
Email: info@xl-design.uk

issue status

Planning

drawn	checked	date
AMcG	AMcG	31.03.21
scales	as noted	sheet size A3

Drawing Number	PL-HD-05	Revision	-
----------------	----------	----------	---