




**Front elevation**

Scale 1:100



**Side elevation**

Scale 1:100

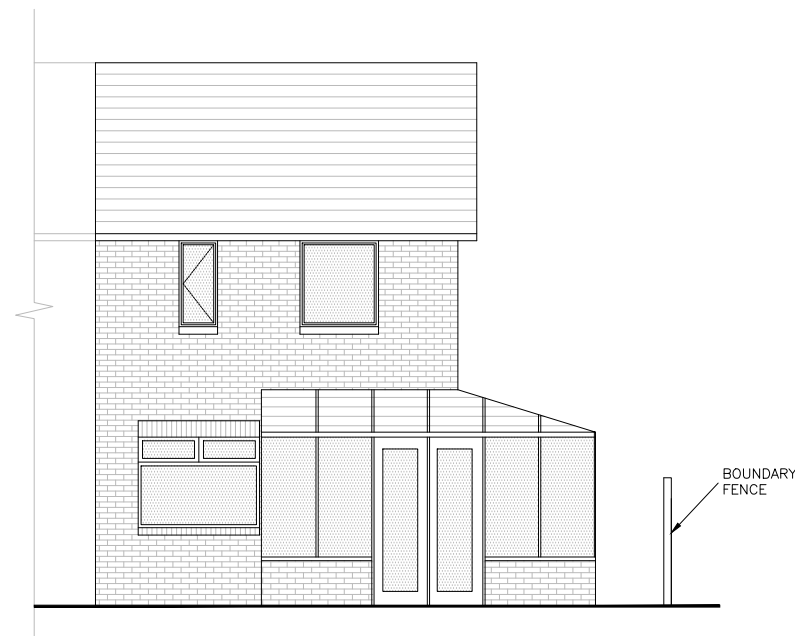

**Rear elevation**

Scale 1:100

**Notes**

1. This Drawing is copyright, reserved and remains the property of xl-design.uk
2. The Contractor and his subcontractors/suppliers are to verify all dimensions and levels on site before making fabrication drawings or commencing manufacture.
3. Do not scale this Drawing, only use figured dimensions. The Contractor is to bring to the notice of the Client any discrepancies contained in this Drawing prior to work commencing. Where required this drawing to be read in conjunction with all relevant design drawings and specifications.
4. All work to conform to the relevant British Standards.

rev	description	by	chkd	date

client  
**Mr & Mrs Thomson**

project  
**51 Hardgate Drive  
Glasgow, G51 4XH**

title  
**Existing Elevations**

Prepared by:  
 **xl design**  
 www.xl-design.uk  
 Tel: 07525 889895  
 Email: info@xl-design.uk

issue status  
**Planning**

drawn	checked	date
AMcG	AMcG	31.03.21
scales as noted		sheet size A3

Drawing Number	<b>PL-HD-03</b>	Revision	<b>0</b>
----------------	-----------------	----------	----------