




NEW BRICKWORK
TO MATCH EXISTING


PROPOSED FRONT ELEVATION

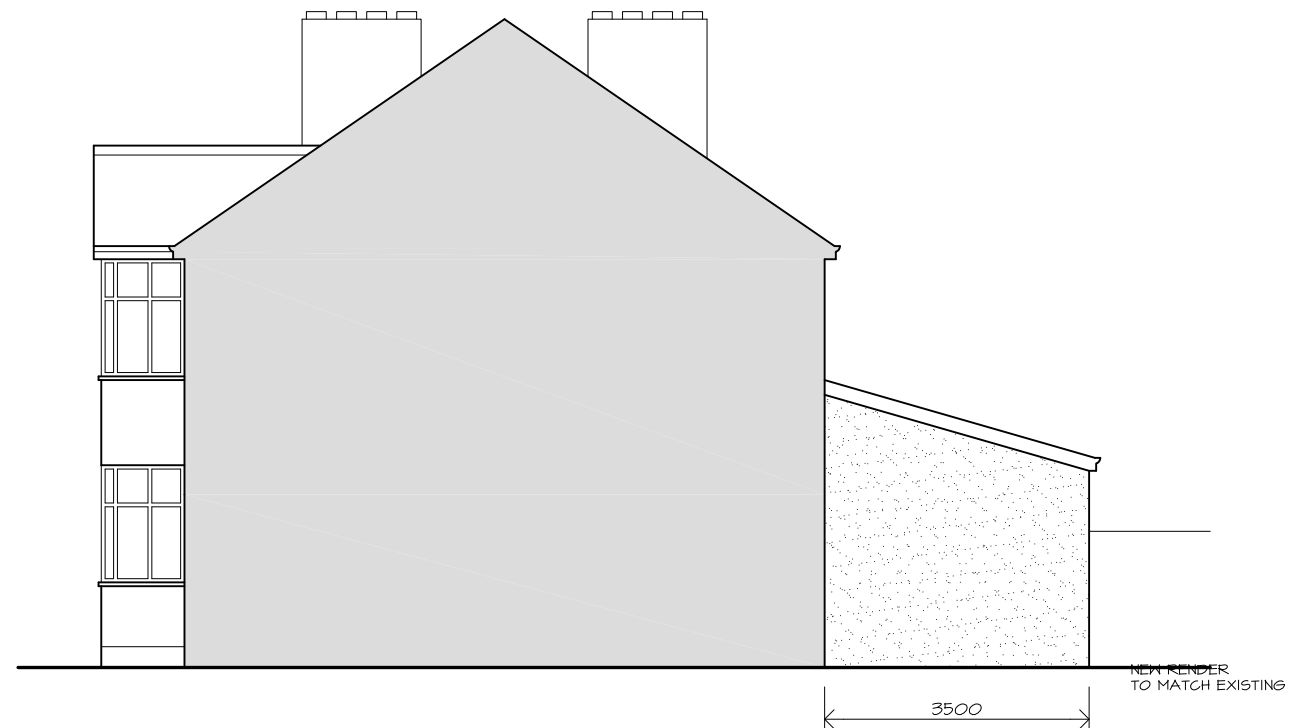


PROPOSED SIDE ELEVATION



EXISTING FRONT ELEVATION

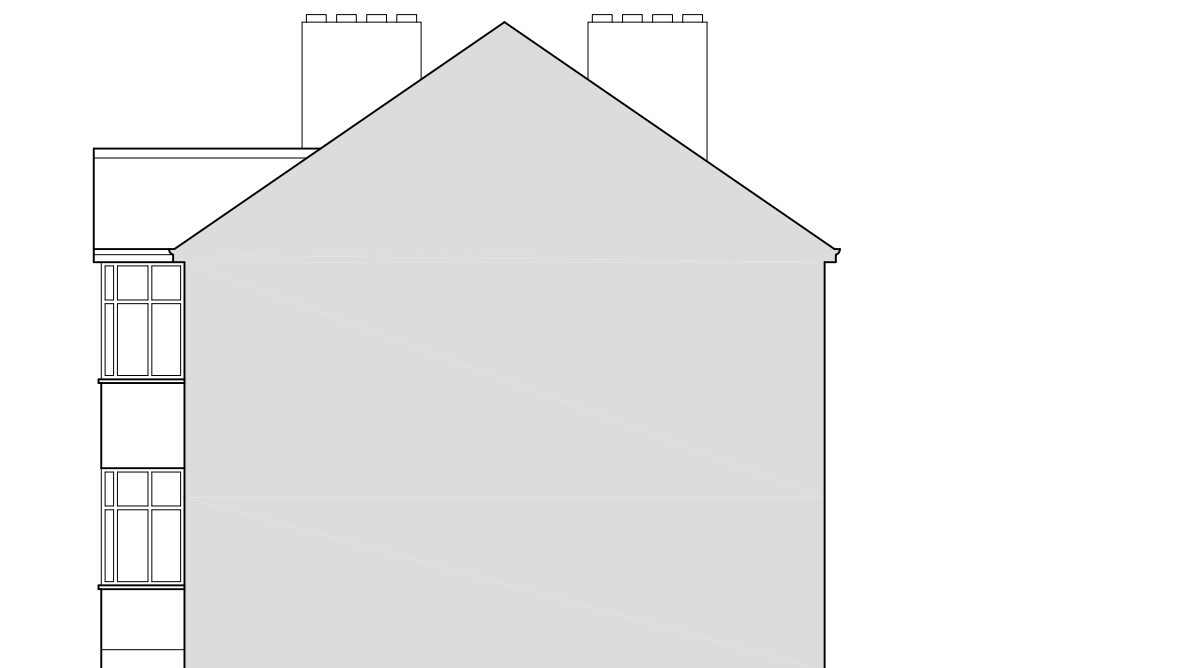

EXISTING SIDE ELEVATION

 

PLANNING APPLICATION

Project.

89 The Manor Drive
Worcester Park KT4 7LL

Title.

Existing & Proposed
Front & Side Elevations

Scale: 1:100 @ A3

Date: Oct 2021

Drawing No:

89TMD-102