

 


THE MANOR DRIVE

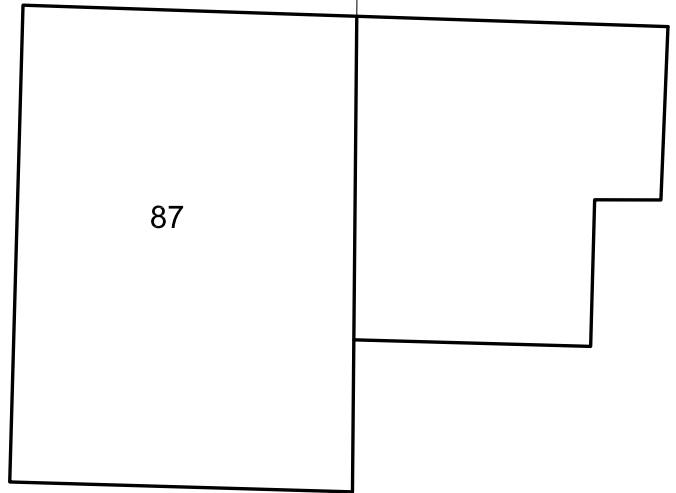

SITE PLAN

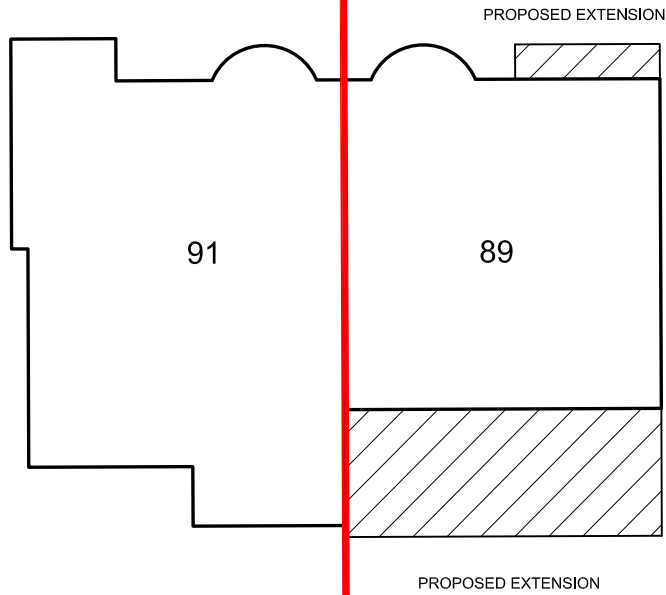

**PLANNING APPLICATION**

Project.

89 The Manor Drive  
Worcester Park KT4 7LL

Title.

Site Block Plan

Scale: 1:200 @ A4

Date: Oct 2021

Drawing No:

89TMD-100

**ARCHITECTURE**  
DESIGN | DETAIL | MANAGE  
www.dparc.co.uk  
t: 07977 576244 e: dno\_perone@hotmail.com