


WEST ELEVATION

Finished

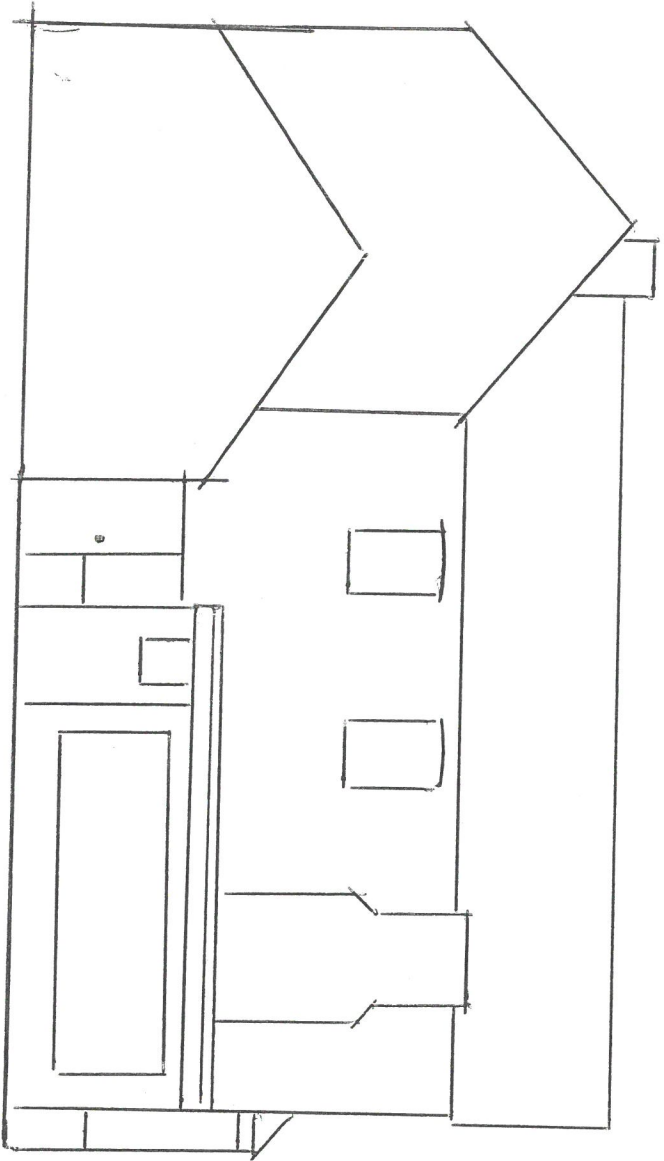

REPLACEMENT OF GARAGE + OUTHOUSES
WITH TRIPLE CAR GARAGE AT
3 MOULT ROAD FAIRFIELD 361 9LW

NICK CUTTEN
29 STOURBRIDGE ROAD
BLONSONOV 361 04E
07 925 647 3LW

SCALE 1:100
Dwg no of READ IN
APRIL 2021 CONJUNCTION WITH
Dwg 02