



SOUTH ELEVATION  
1/2/05

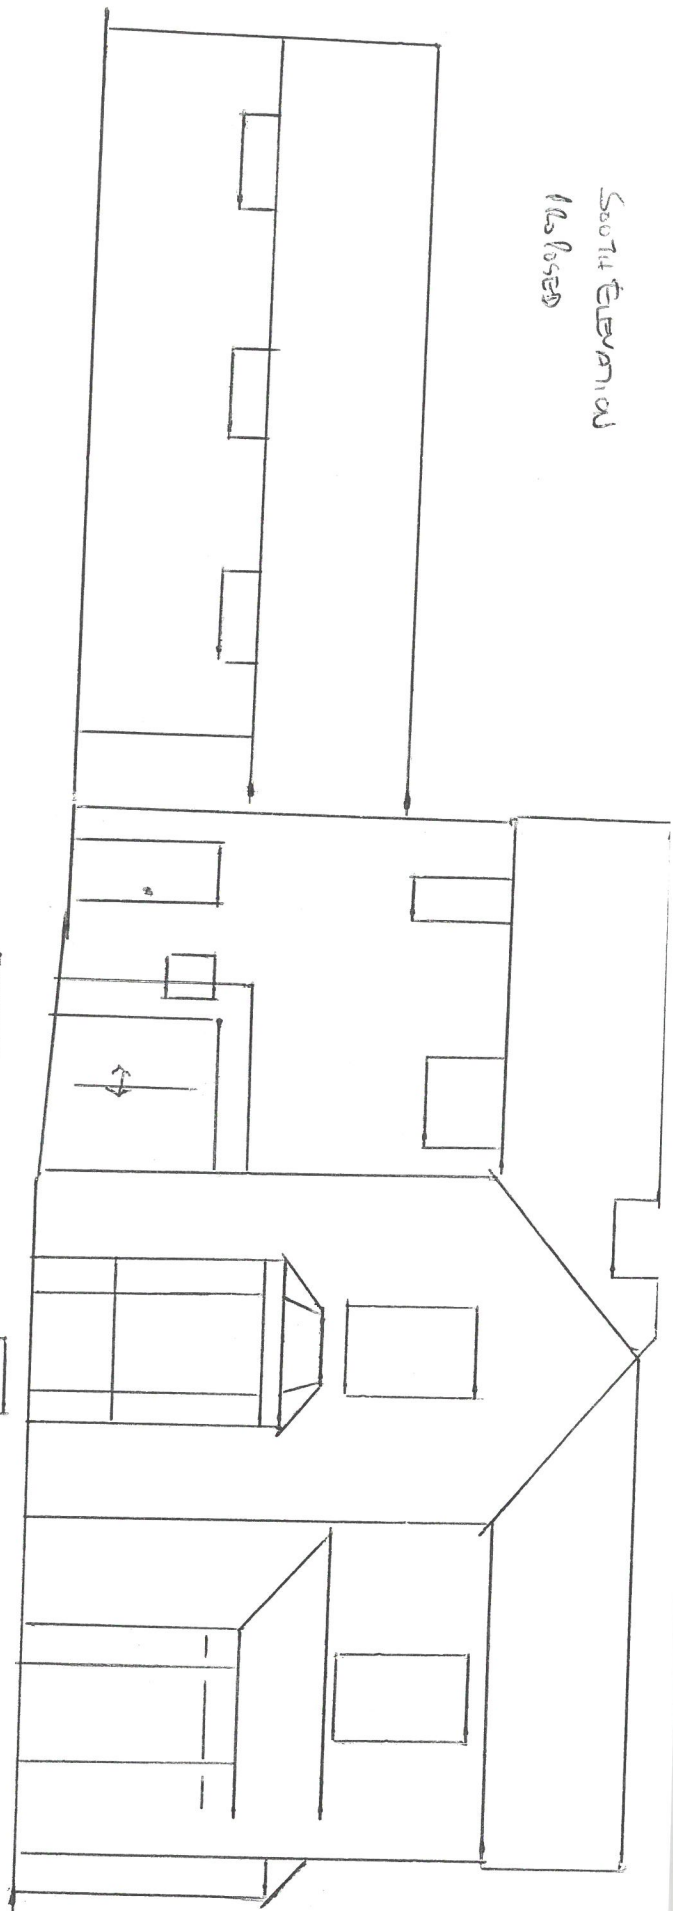

SOUTH ELEVATION  
EXISTING

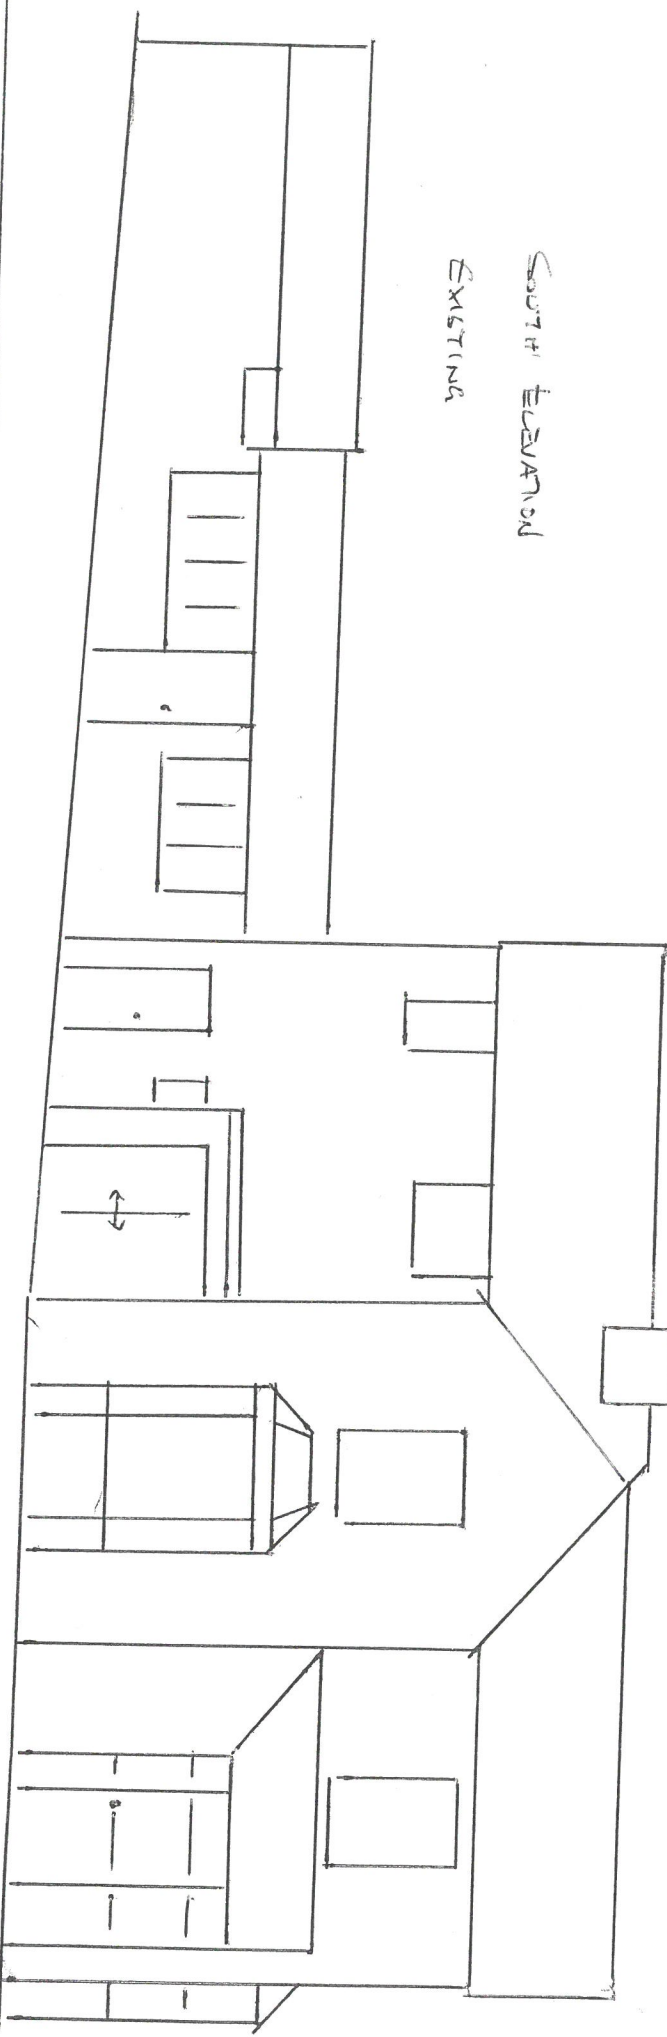

REPLACEMENT OF GARAGE + DOCKHOUSES  
WITH TRIPLE CAR GARAGE AT  
3 MOUNT ROAD FAIRFIELD B61 9LN

NICK RUTTEN  
26 STOURBRIDGE ROAD  
BLEMSYDRE B61 0AE  
07 905 647 341

SCALE 1:100  
DRAWING 09 READS IN  
APRIL 2021 CONSTRUCTION WITH  
DWG 02