


NORTH ELEVATION
PROPOSED

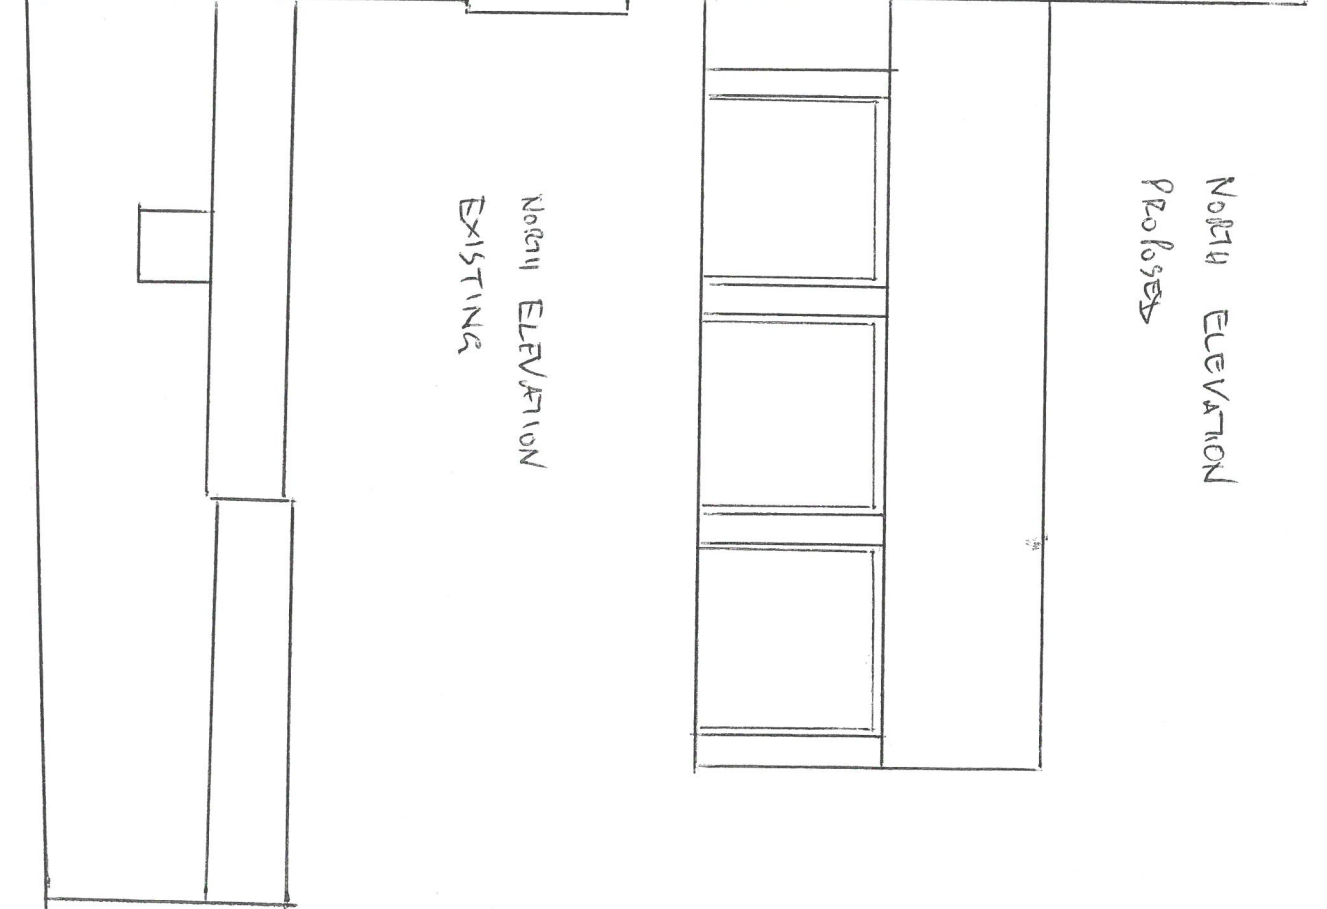

NORTH ELEVATION
EXISTING

REPLACE FRONT OF EXISTING GARAGE + OUTHOUSES
WITH TRIPLE CAR GARAGE AT
3 MOUNT ROAD FAIRFIELD B61 9LW

NICK LUTHER
29 STOURBRIDGE ROAD
BROMSGROVE B61 0AE
67 900 647 341

SCALE 1:100
DWG NO 08
APRIL 2021

ISSUED IN
CONNECTION
WITH DWG 02