



Proposed South Elevation



Proposed North Elevation

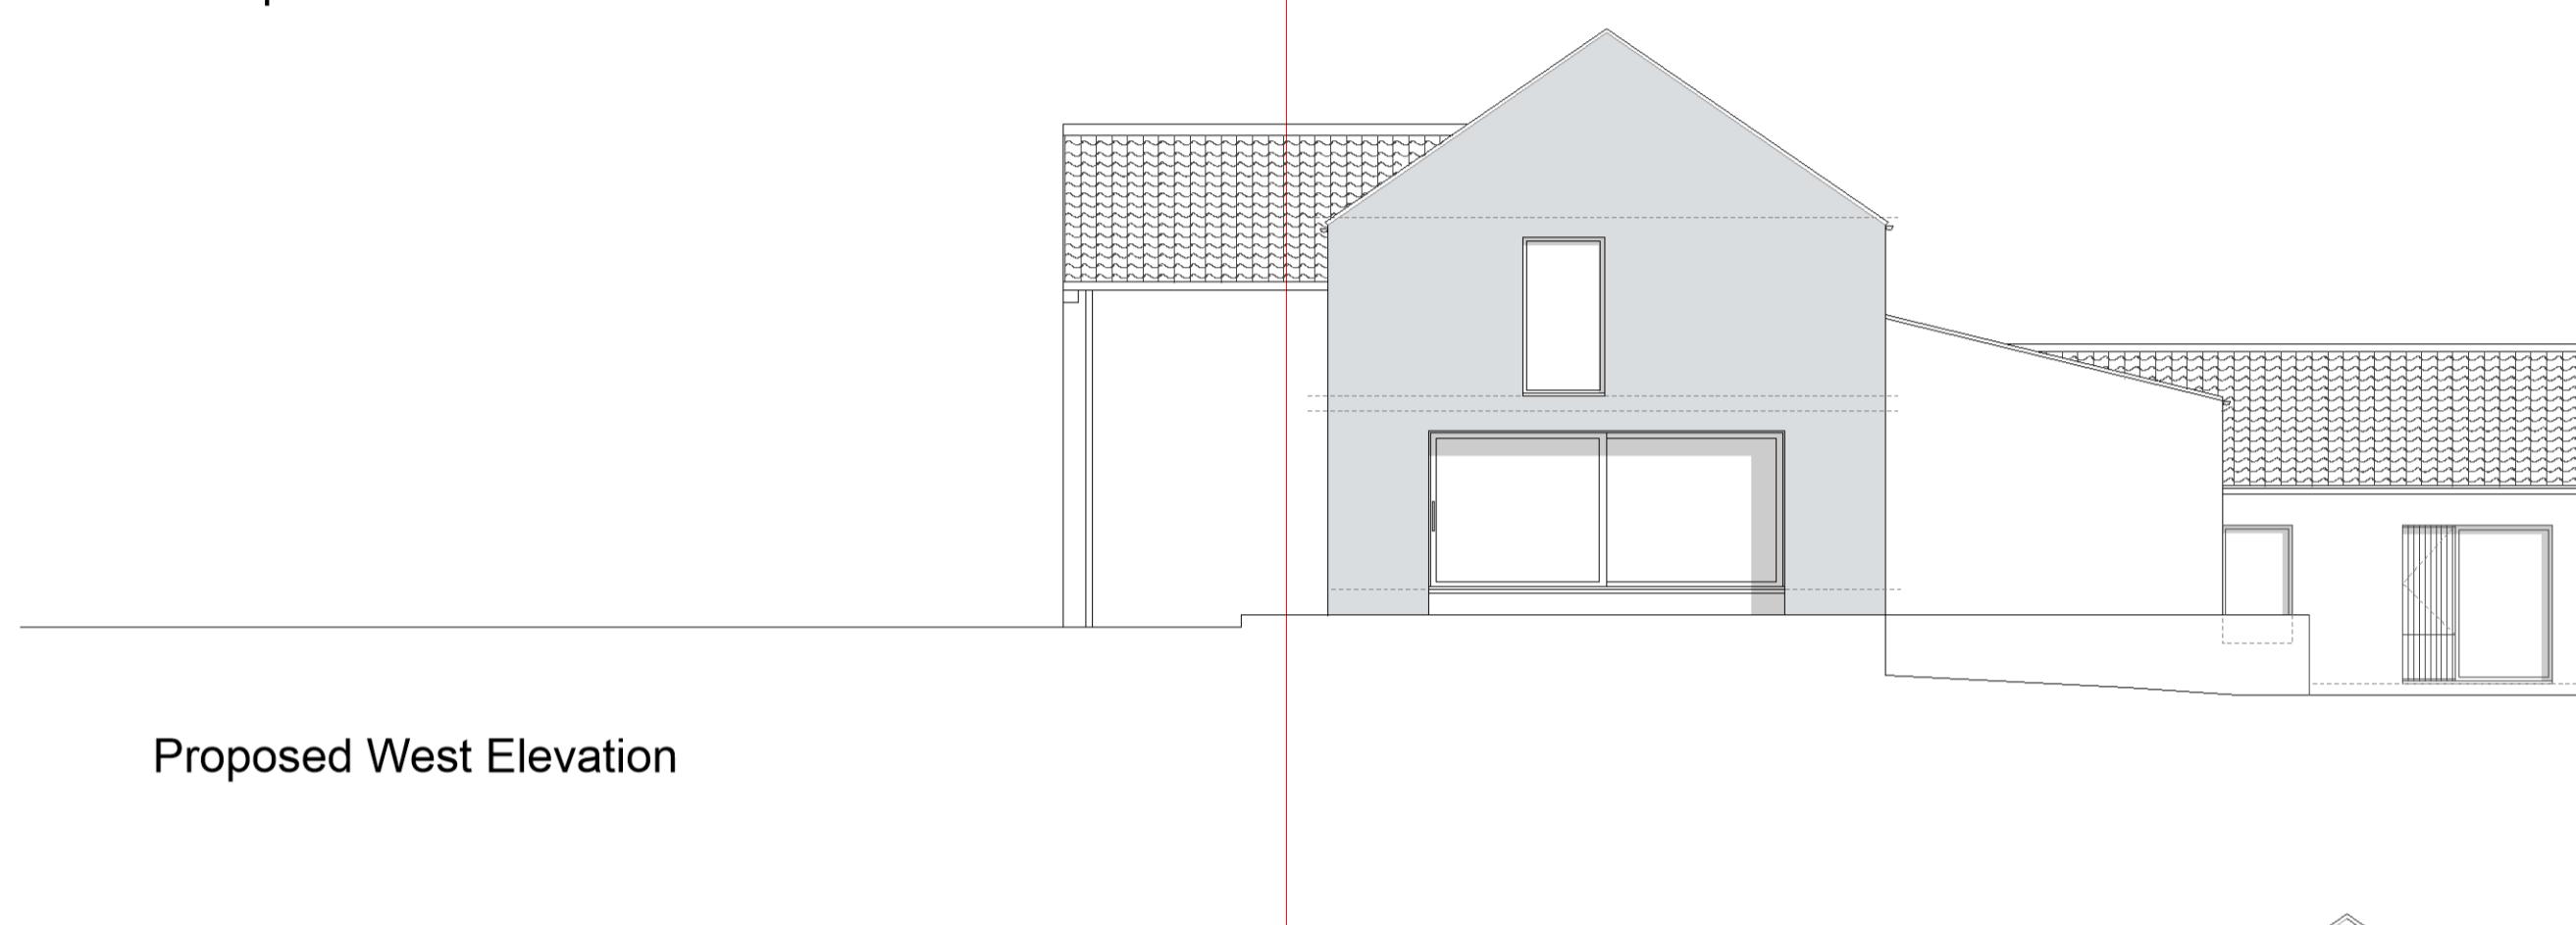


Proposed West Elevation

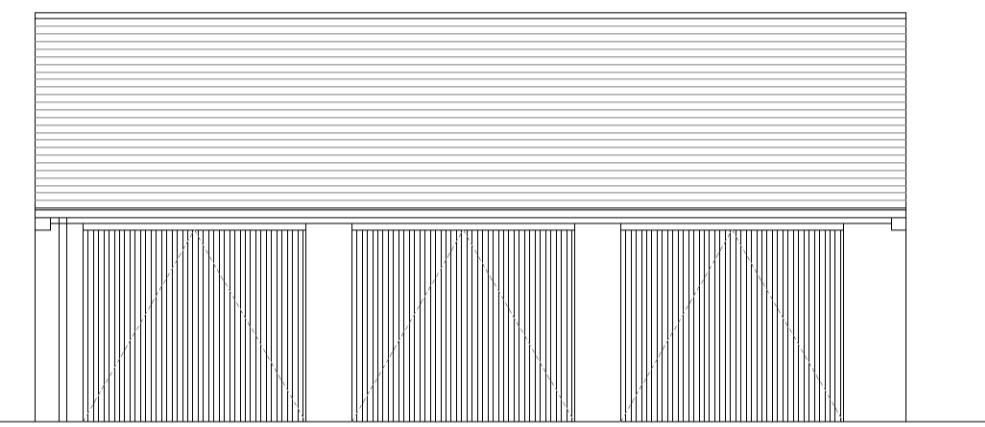


Terracotta Pantile Roof

Black Gutters and Downpipes

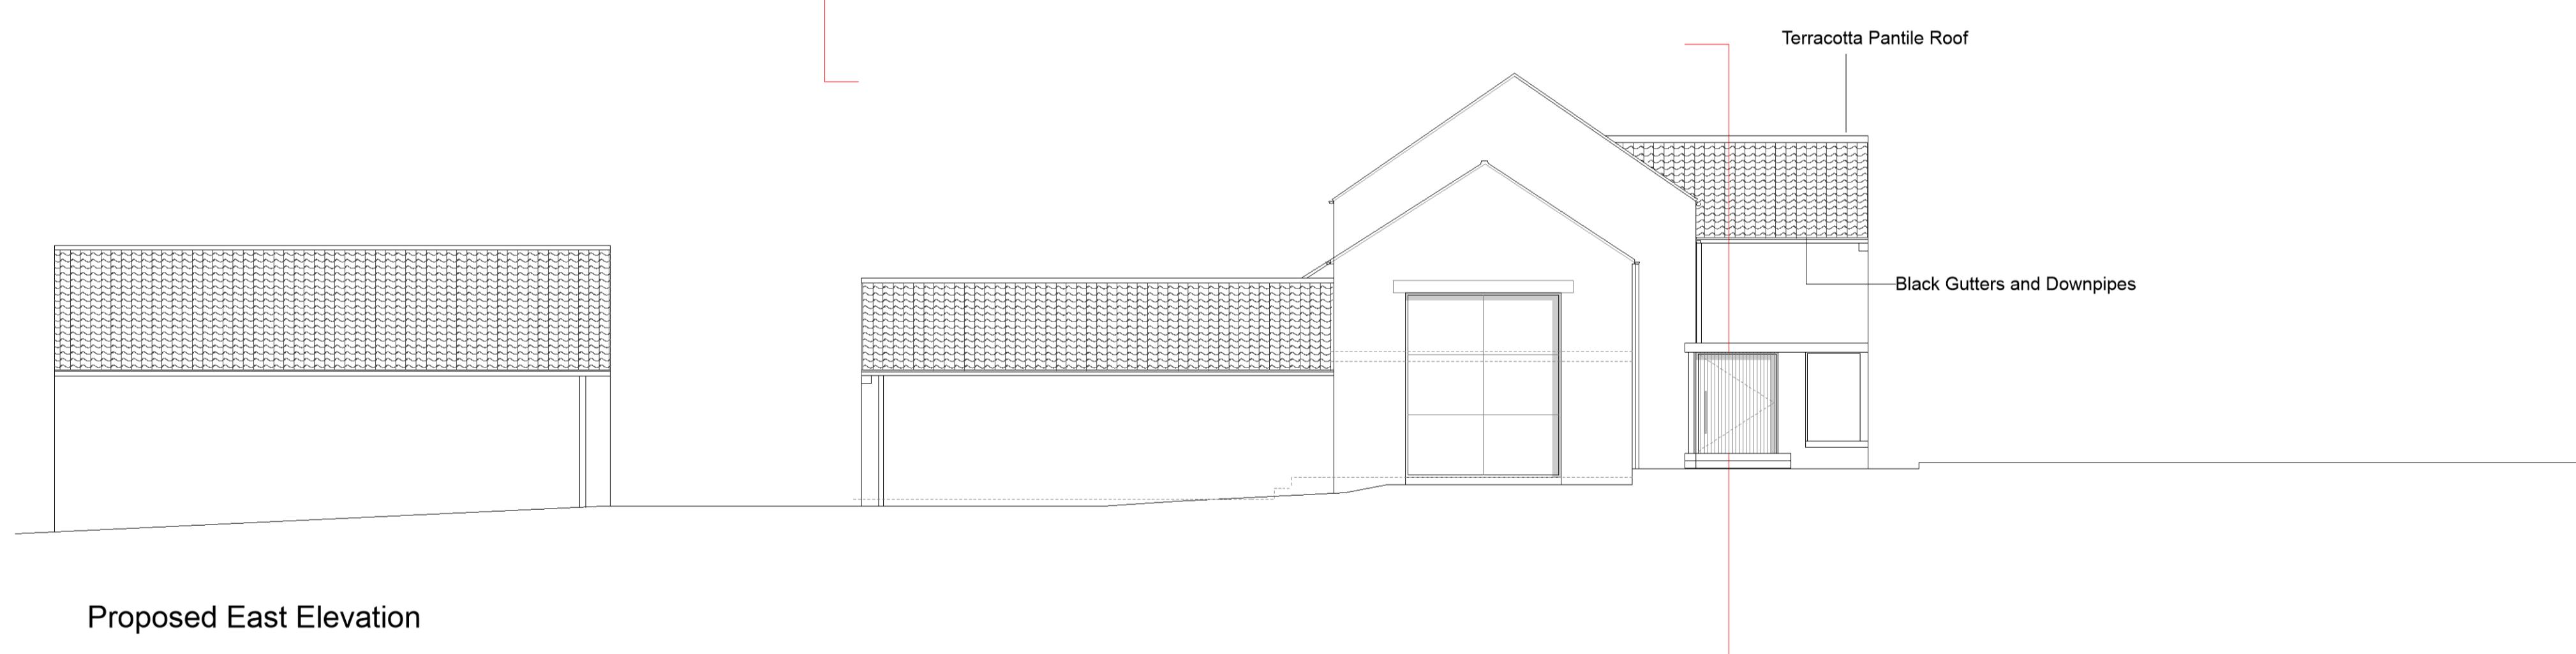


Proposed East Elevation

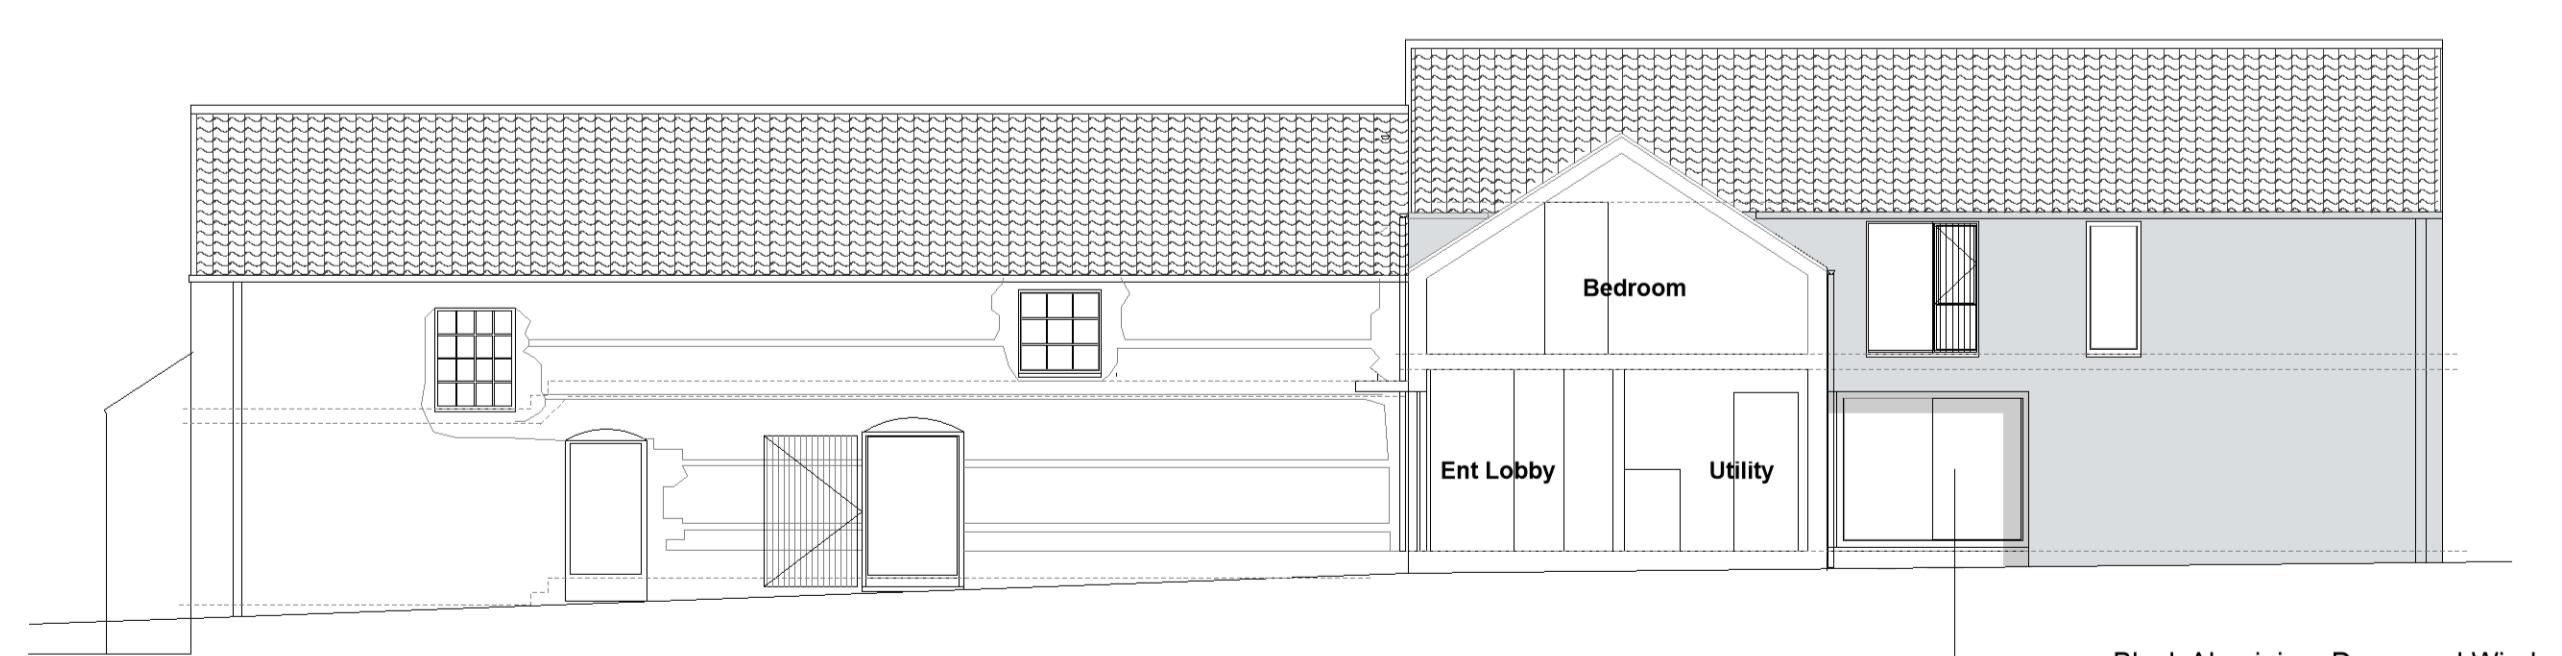

Proposed North Elevation - Section

Jonathan Smith Architects

Danish Buildings
44-46 High Street,
Hull,
HU1 1PS
Telephone 01482 881864
Jonathan Smith Architects Ltd
Registered in England & Wales Reg No. 7992963

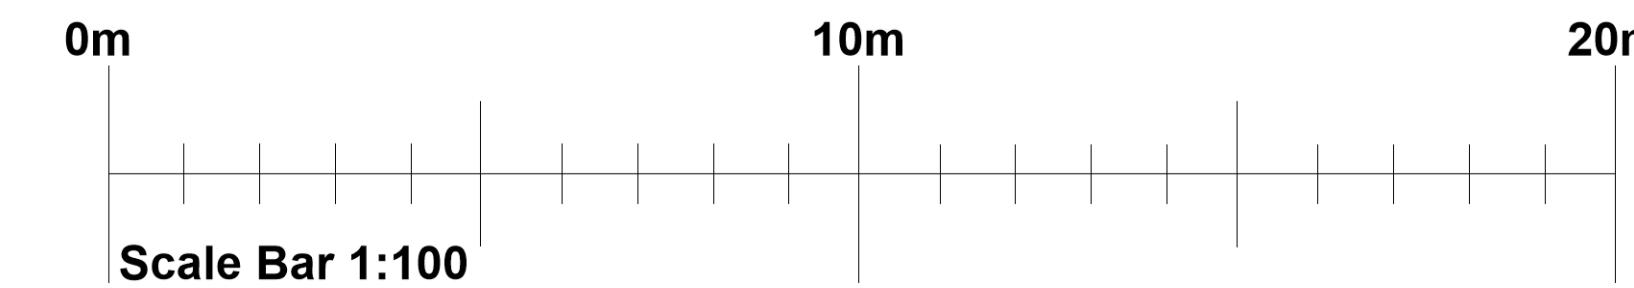

Print @ A1 Size

Client's name
Mr J Walker

Job title
Middleton Lodge Farm Development
Warter Road,
Middleton on the Wolds
East Riding of Yorkshire
YO25 9DA

Drawing title
Barn Conversion to Dwelling
Proposed Elevations
and Section

Drawn
JS
Job No
2011-525
Status
Planning

Date
06.01.2021
Drawing No.
07
Revision
C
Scale
1:100