




South Elevation

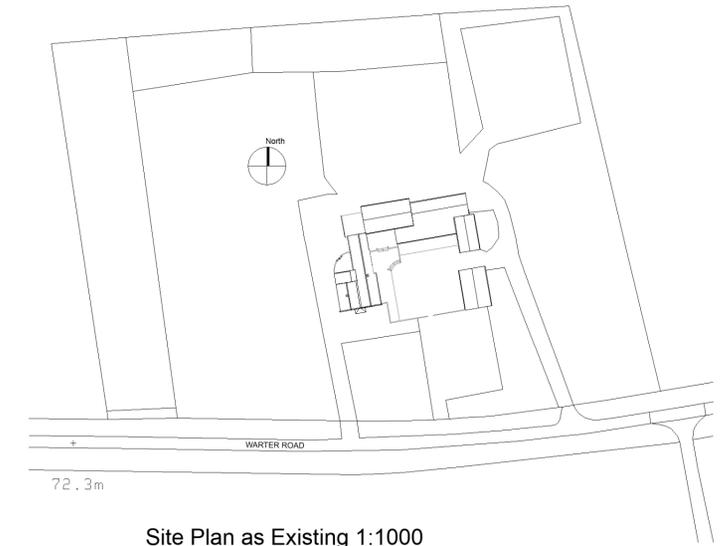


Site Plan as Existing 1:1000

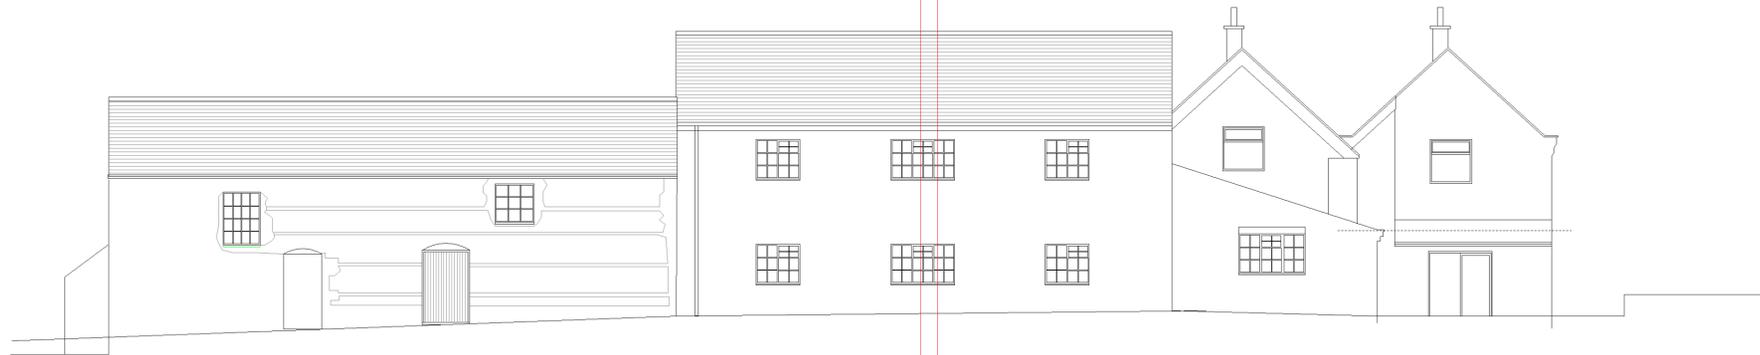


North Elevation

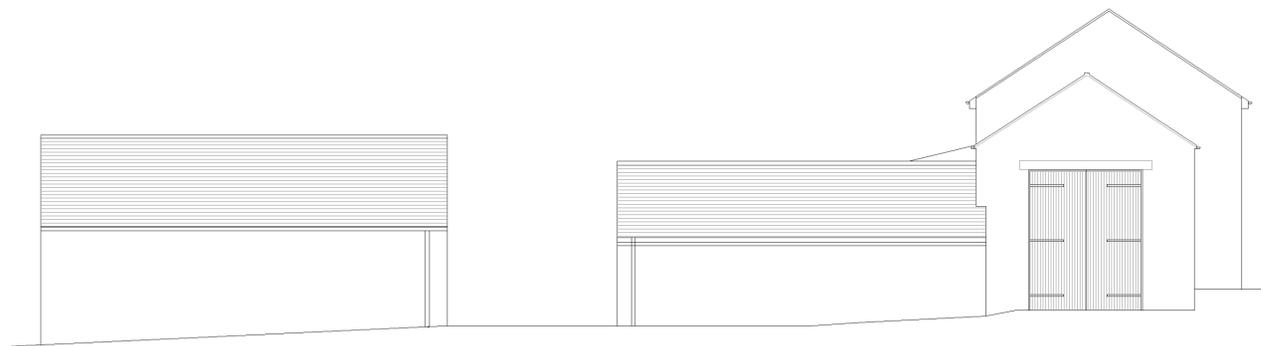


East Elevation

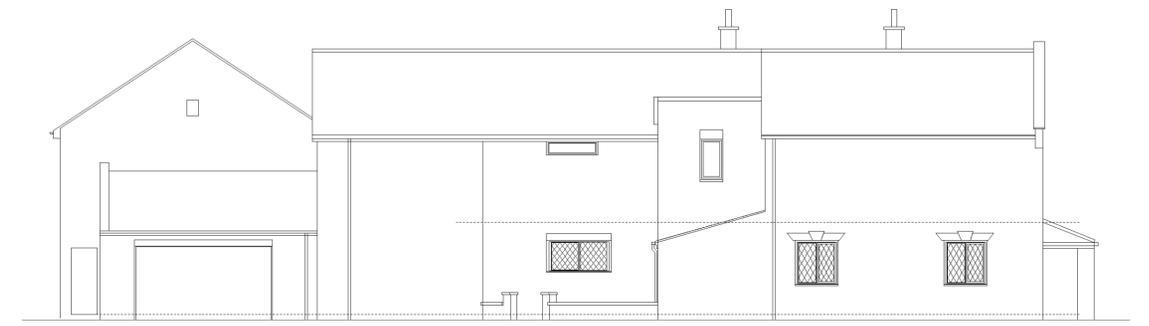

West Elevation

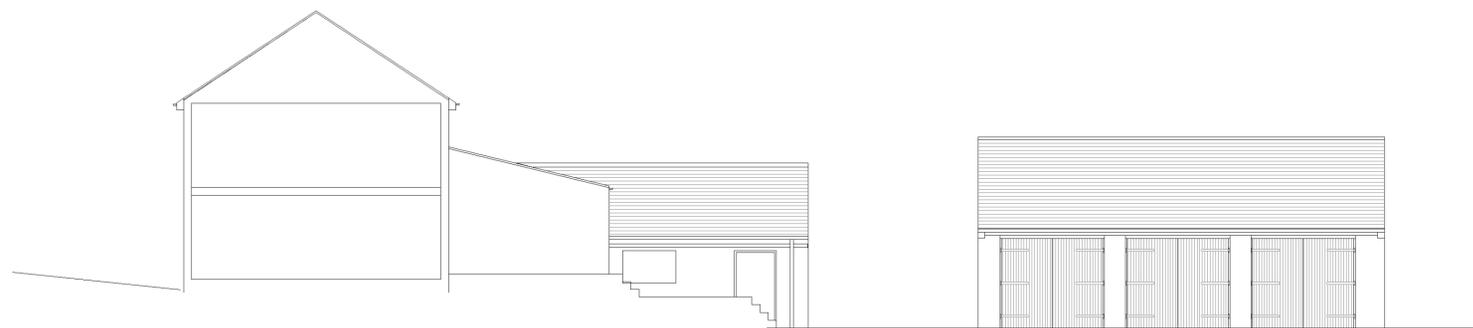


Section - West Elevation

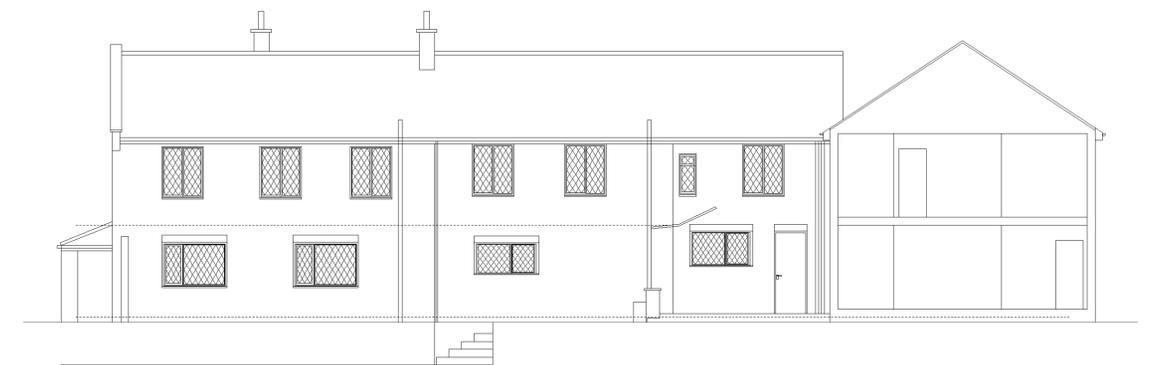

Section - East Elevation

**Jonathan Smith Architects**

Danish Buildings  
44-46 High Street,  
Hull,  
HU1 1PS  
Telephone 01482 881864  
Jonathan Smith Architects Ltd  
Registered in England & Wales Reg No. 7992963

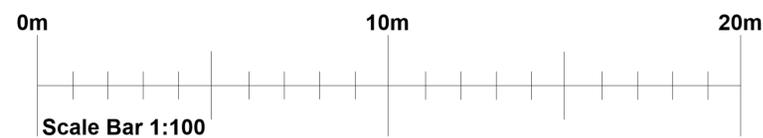

Client's name  
Mr J Walker

Job title  
Middleton Lodge Farm Development  
Warter Road,  
Middleton on the Wolds  
East Riding of Yorkshire  
YO25 9DA

Drawing title  
Existing Elevations,  
Existing Section  
Existing Site Plan

Print @ A1 Size

Drawn JS	Date 15.12.2020
Job No 2011-525	Drawing No. 02
Status Planning	Scale 1:100 1:1000